


DETALHE 04
PLANTA BAIXA - TÉRREO
Escala 1/100

LEGENDA	
P1-	0,60x2,10
P2-	0,70x2,10
P3-	0,80x2,10
J1-	1,20x1,00/1,10
J2-	1,50x1,10/1,00
J3-	2,00x1,20/1,00
B1-	0,70x0,60/1,65
B2-	0,75x1,15/1,00
B3-	1,00x0,60/1,65



DETALHE 04
PLANTA BAIXA - SEGUNDO PAVIMENTO
Escala 1/100

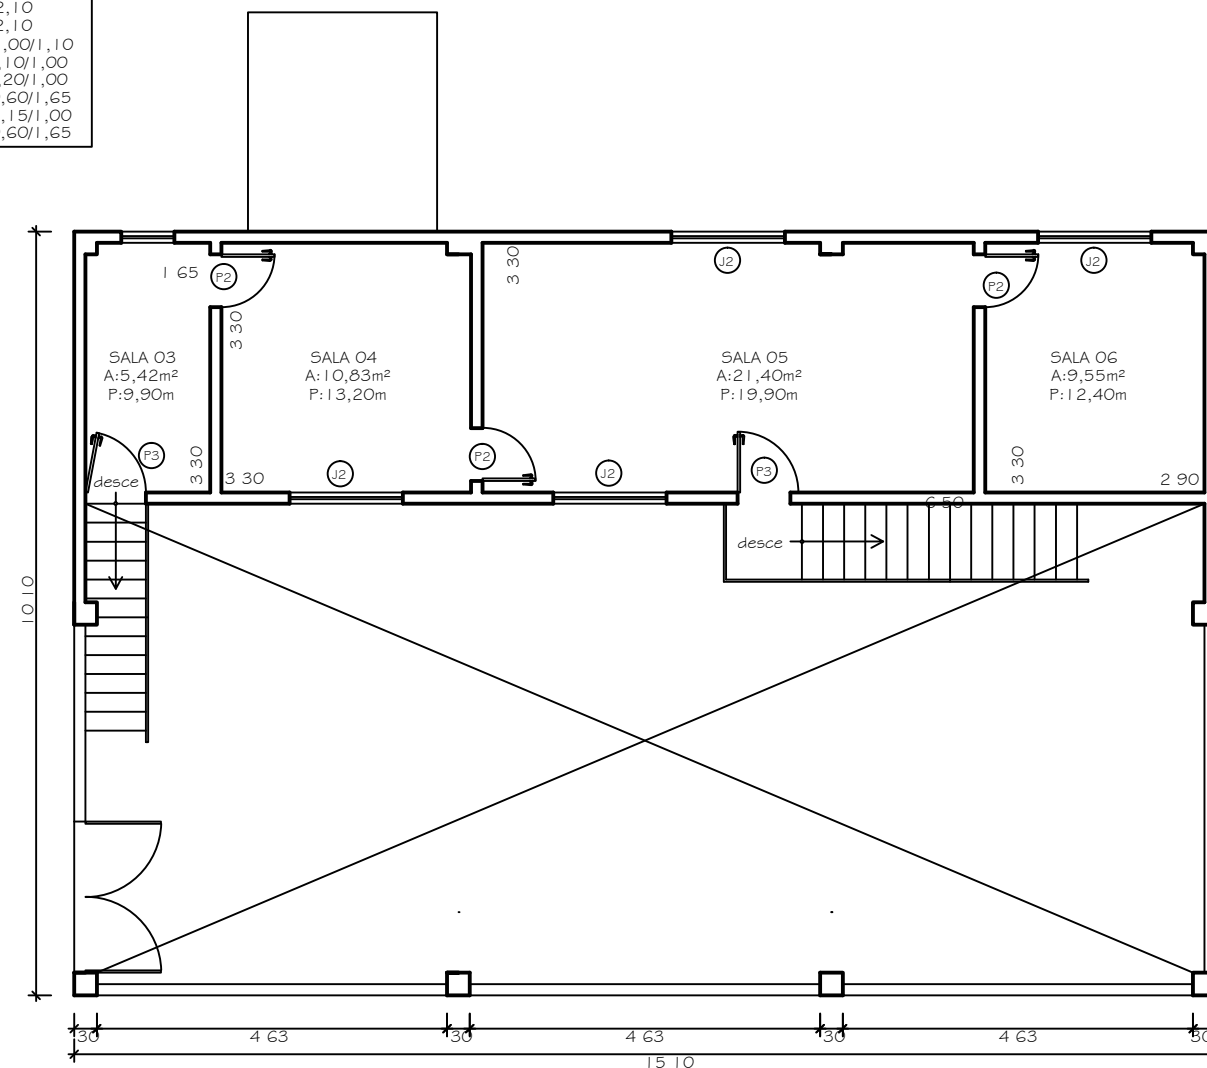

CONSÓRCIO UHE ITAOCARA

VIVEIRO DE MUDAS - APERIBÉ/RJ

PROJETO:	PLANTA BAIXA - DETALHE 04	ESCALA: INDICADA	PRANCHA:
DILSON DAIBES PEREIRA CAU:70.779-4	DESENHO: WALTER GUALBERTO	DATA: OUT/2012	04/04