


ITEM NO:
UNIT:
DES. PRESS./TEMP:
OPER. PRESS./TEMP:
INSULATION:
TRIM:

V-107A
DEGASSER
137mm O.D. x 4572 I/T
15 barg / 170°C
3.5 barg / 136°C
INSULATION: YES
TRIM: CARBON STEEL - INTERNALLY COATED

V-102A
ELECTROSTATIC COALESCER
2438mm O.D. x 12192mm TAN/TAN
15 barg / 170°C
3.5 barg / 136°C
INSULATION: YES
TRIM: CARBON STEEL - INTERNALLY COATED

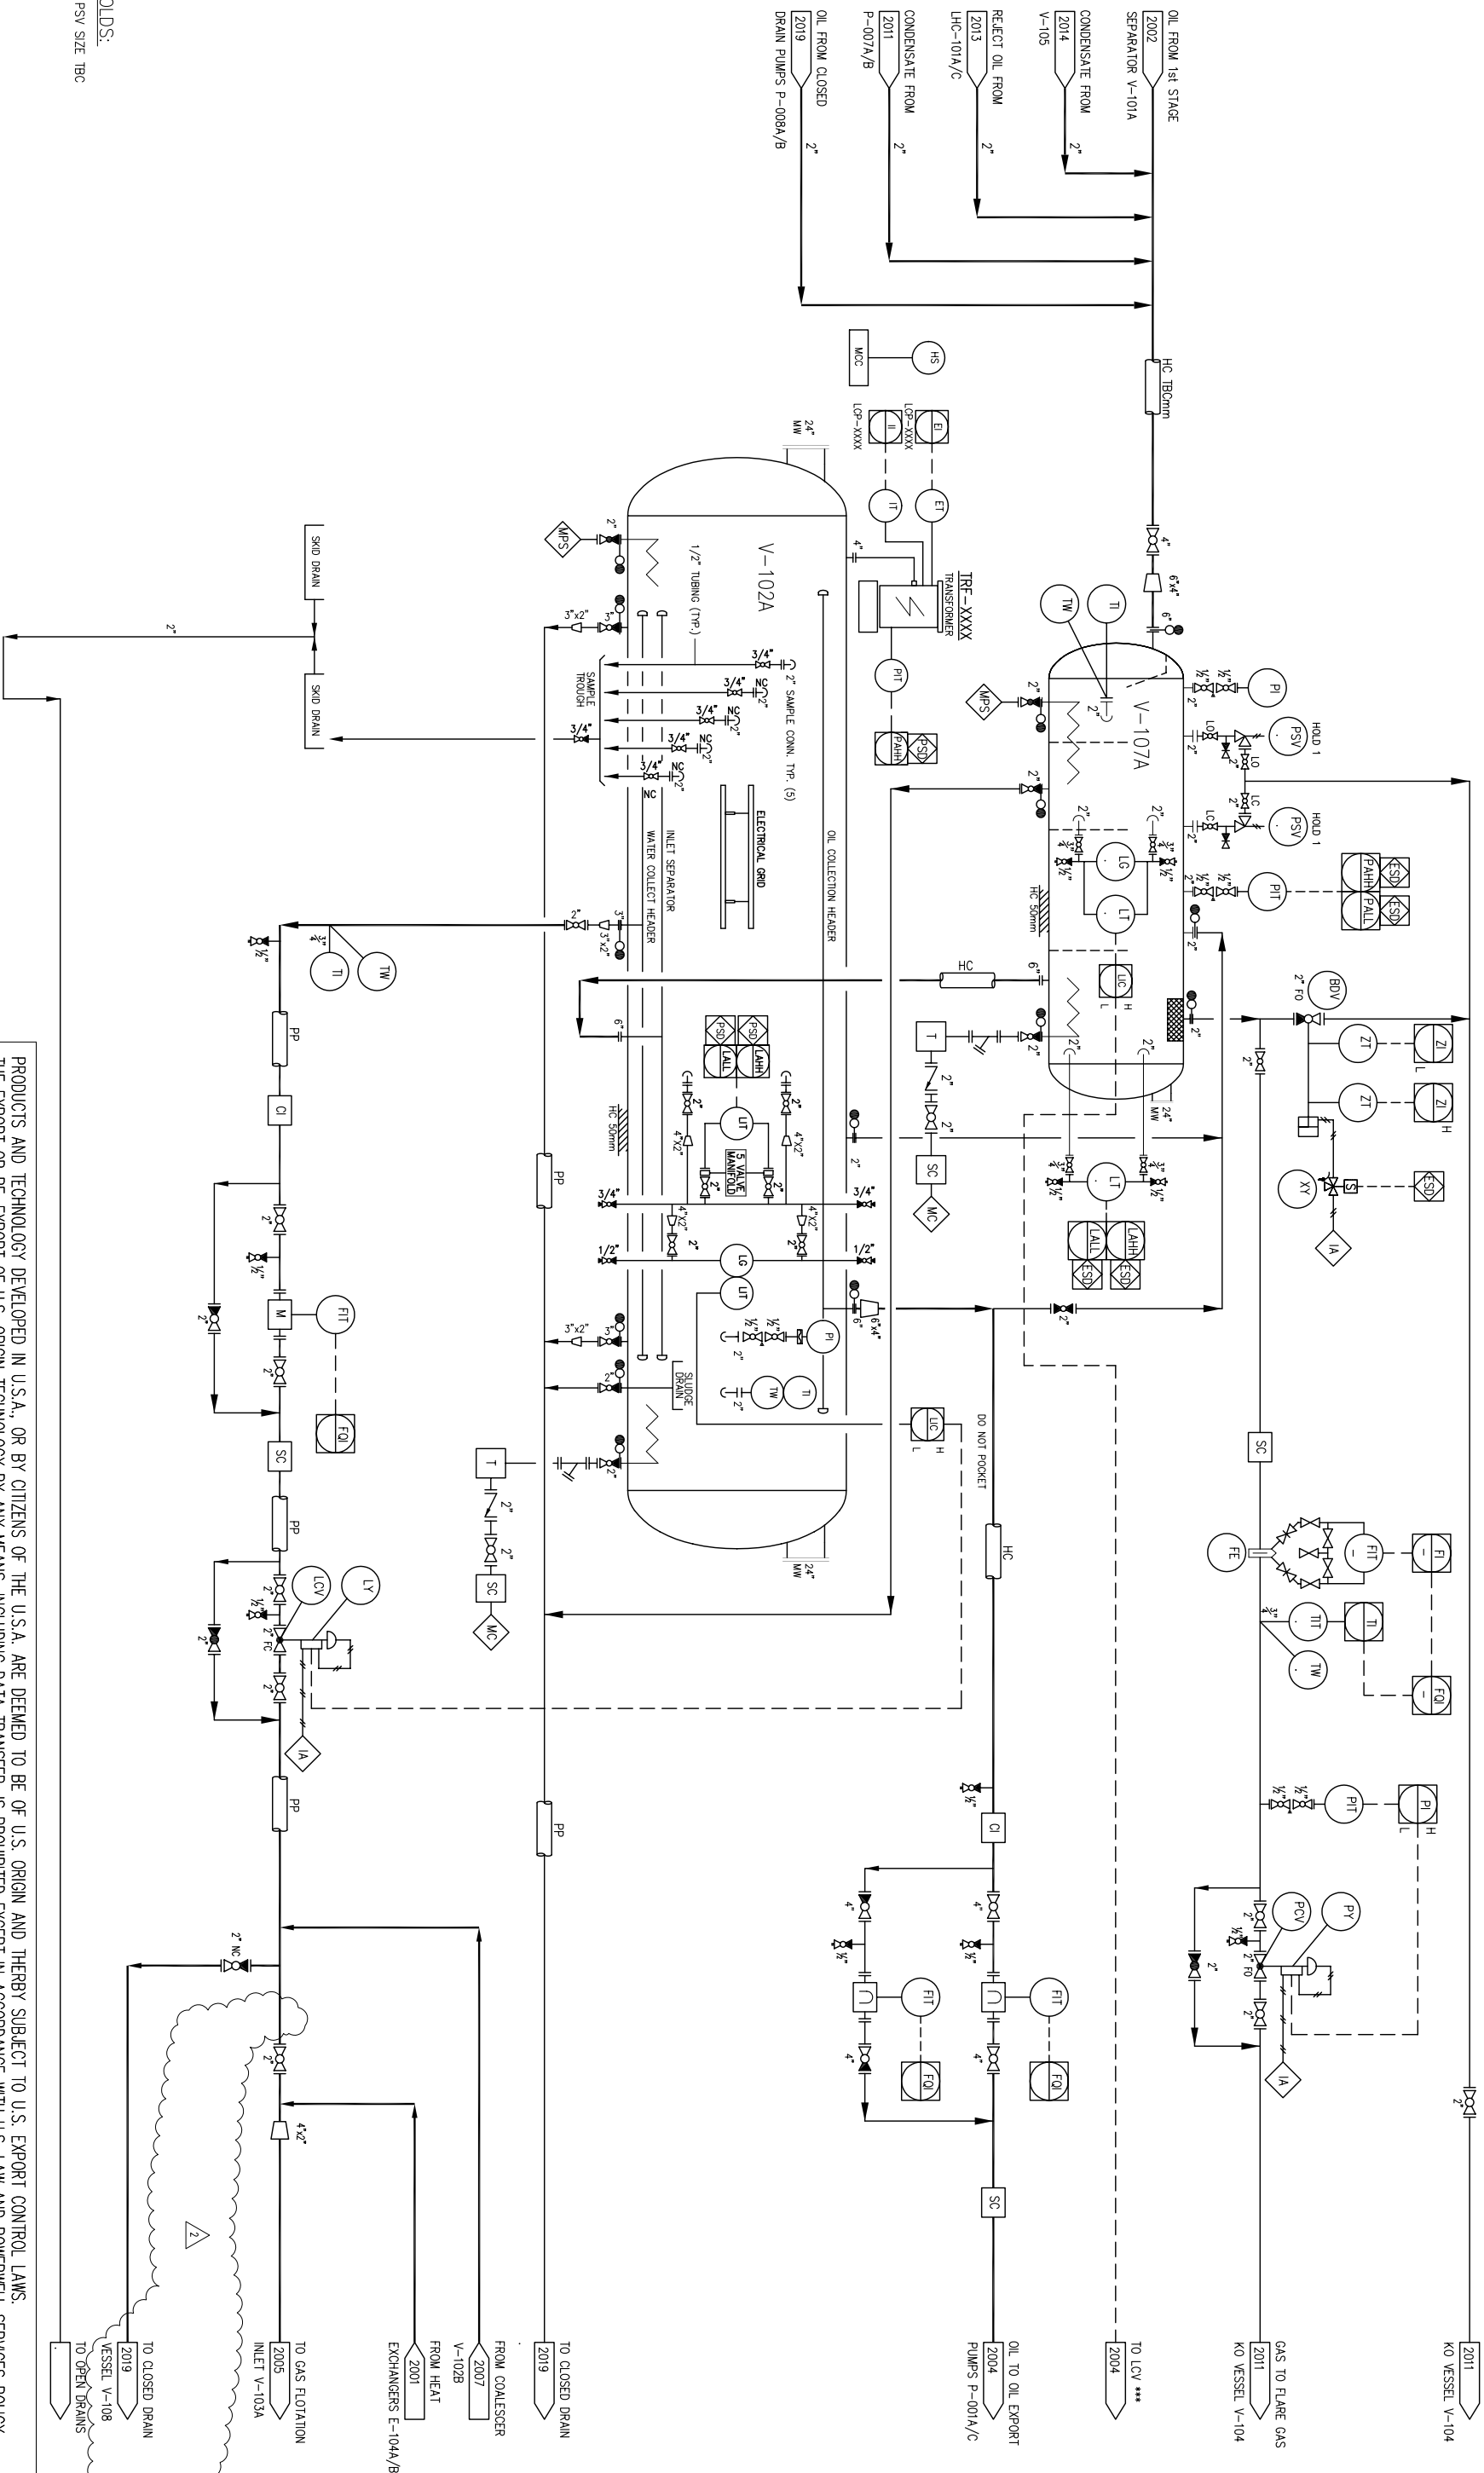

HOLDS:
1. PSV SIZE TBC

NOTES:

© Design Rights POWERWELL SERVICES.
This document and the information it contains is confidential and the property of POWERWELL SERVICES and is not to be reproduced, communicated to a third party or used in any manner whatsoever without the prior written consent of POWERWELL SERVICES.

PRODUCTS AND TECHNOLOGY DEVELOPED IN U.S.A., OR BY CITIZENS OF THE U.S.A. ARE DEEMED TO BE OF U.S. ORIGIN AND THEREBY SUBJECT TO U.S. EXPORT CONTROL LAWS. THE EXPORT OR RE-EXPORT OF U.S. ORIGIN TECHNOLOGY BY ANY MEANS, INCLUDING DATA TRANSFER, IS PROHIBITED EXCEPT IN ACCORDANCE WITH U.S. LAW AND POWERWELL SERVICES POLICY.

NO.	REVISION	DATE	BY	CHK.	APPV.	DATE	BY	CHK.	APPV.	DATE	BY	CHK.	APPV.
1	INITIAL ISSUE												
2	REVISED AS INDICATED												

DATE	BY	CHK.	APPV.
25 July 2006	K. Ward		
4 Aug 2006	A. Davis		
4 Aug 2006	F. Shilbeck		

DATE	SCALE	DWG. NO.	REV. NO.
4 Aug 2006	NONE	06-PE0003A-5-2003	2



PIPING AND INSTRUMENTATION DIAGRAM
ELECTROSTATIC COALESCER TRAIN 'A'
OIL PROCESSING FACILITY