


This document is issued upon the user's agreement not to (i) reproduce the material described therein; (ii) use the material for any purpose other than as specifically permitted in writing by Wood Group USA; or (iii) disclose or otherwise disseminate or allow any such disclosure or dissemination of this document or its contents to others except as specifically permitted in writing by Wood Group USA. "Wood Group USA" as used herein refers to Wood Group USA, Inc. and its affiliates.

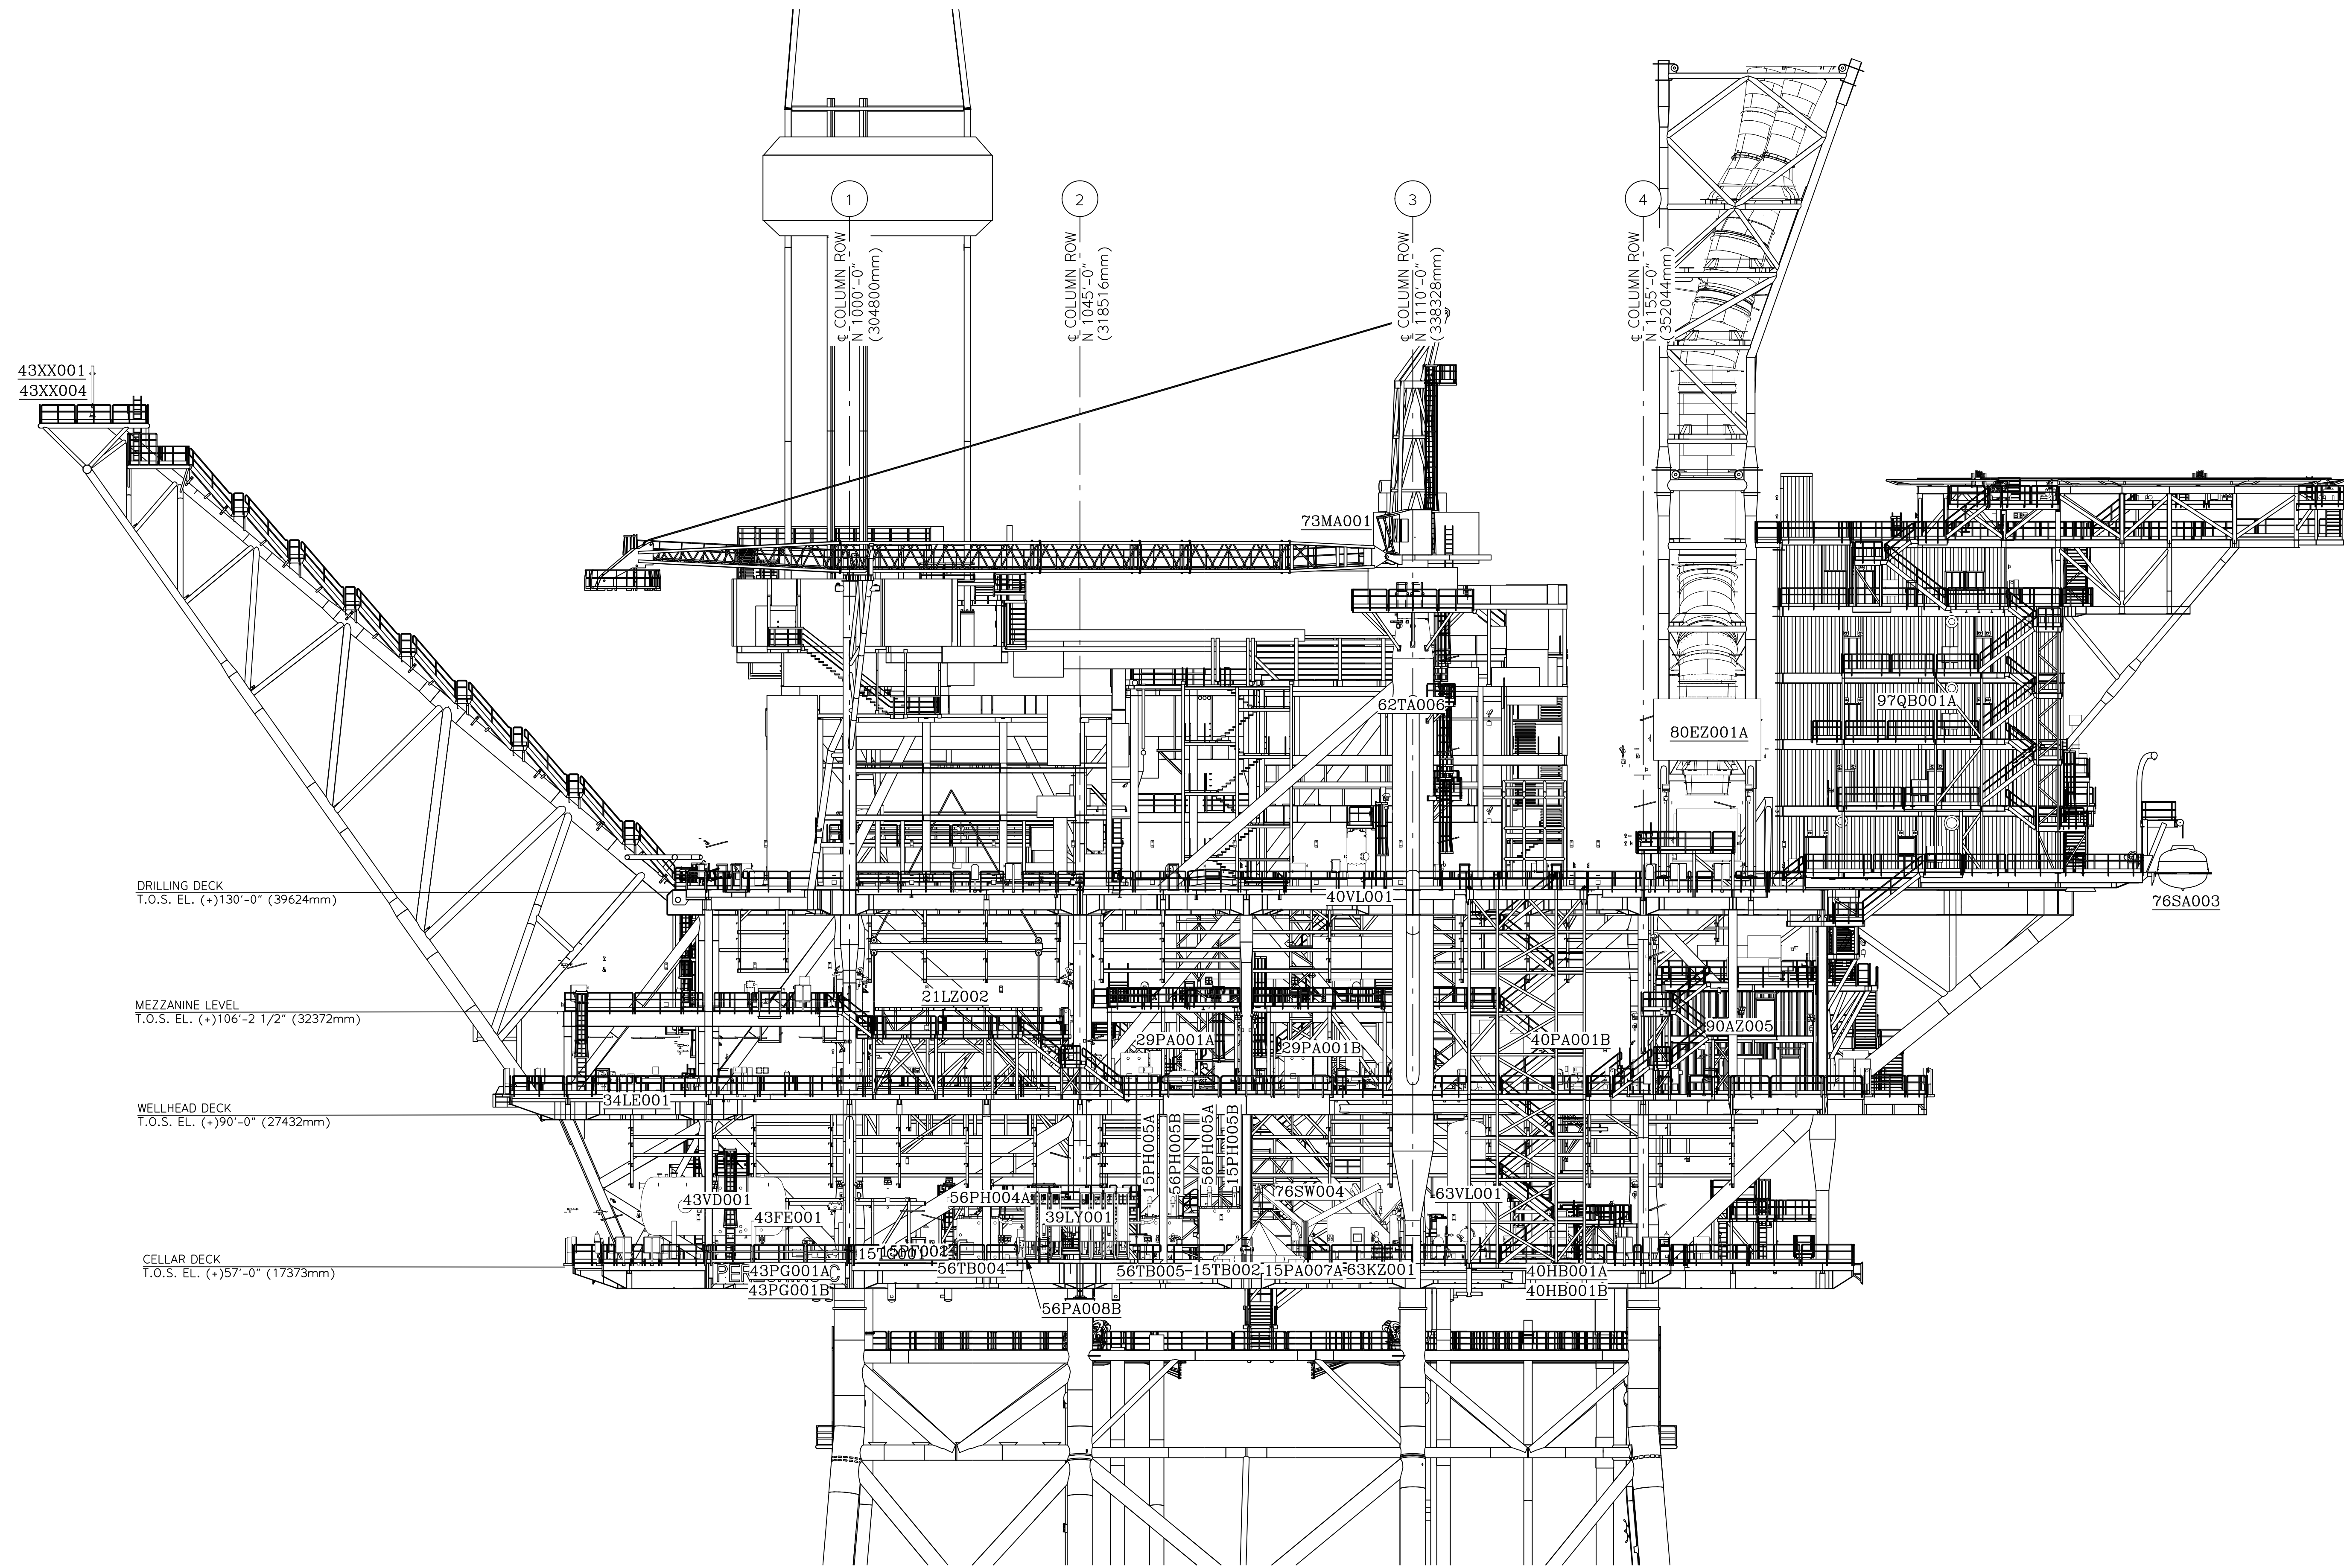

EAST ELEVATION

REV	DATE	BY	DESCRIPTION	CHK	ENGR	APPR	CLIENT
08C	27OCT17	KR	RE-ISSUED FOR CONSTRUCTION	CZ	MB	EMF	
07C	30MAY17	KR	ISSUED FOR CONSTRUCTION	CZ	MB	EMF	
06	21FEB17	KR	RE-ISSUED FOR DESIGN	CZ	MB	EMF	
05	25OCT16	EB	RE-ISSUED FOR DESIGN	CZ	MB	EMF	
04	10MAR16	EB	RE-ISSUED FOR DESIGN	CZ	TFB	EMF	
03	29OCT15	EB	ISSUED FOR DESIGN	CZ	TFB	LSE	
02	08OCT15	EB	ISSUED FOR INFORMATION	CZ	TFB	LSE	
01	23SEP15	EB	ISSUED FOR CLIENT REVIEW	CZ	TFB	LSE	

PROJECT NO.	106663
CONTRACT NO.	4503367243
DESIGNED BY	EB
DRAWN BY	EB
CHECKED BY	CZ
APPROVED BY	LSE
SCALE	NONE

SOUTH ATLANTIC HOLDING B.V.	
PEREGRINO II	
WELLHEAD PLATFORM 'C' - DECK	
EQUIPMENT LOCATION PLAN	
EAST ELEVATION	
DATE	15SEP15
DATE	15SEP15
DATE	15SEP15
DWG. NO.	C140-MU-L-XF-0004-01
REV.	08C