


PI	AC	R	LC	DC	T	TE / PC	EC	CE	ET / PT
01	20°49'56"	5.000,00	-	1.817,96	819,128	439+12,15	-	-	530+10,11

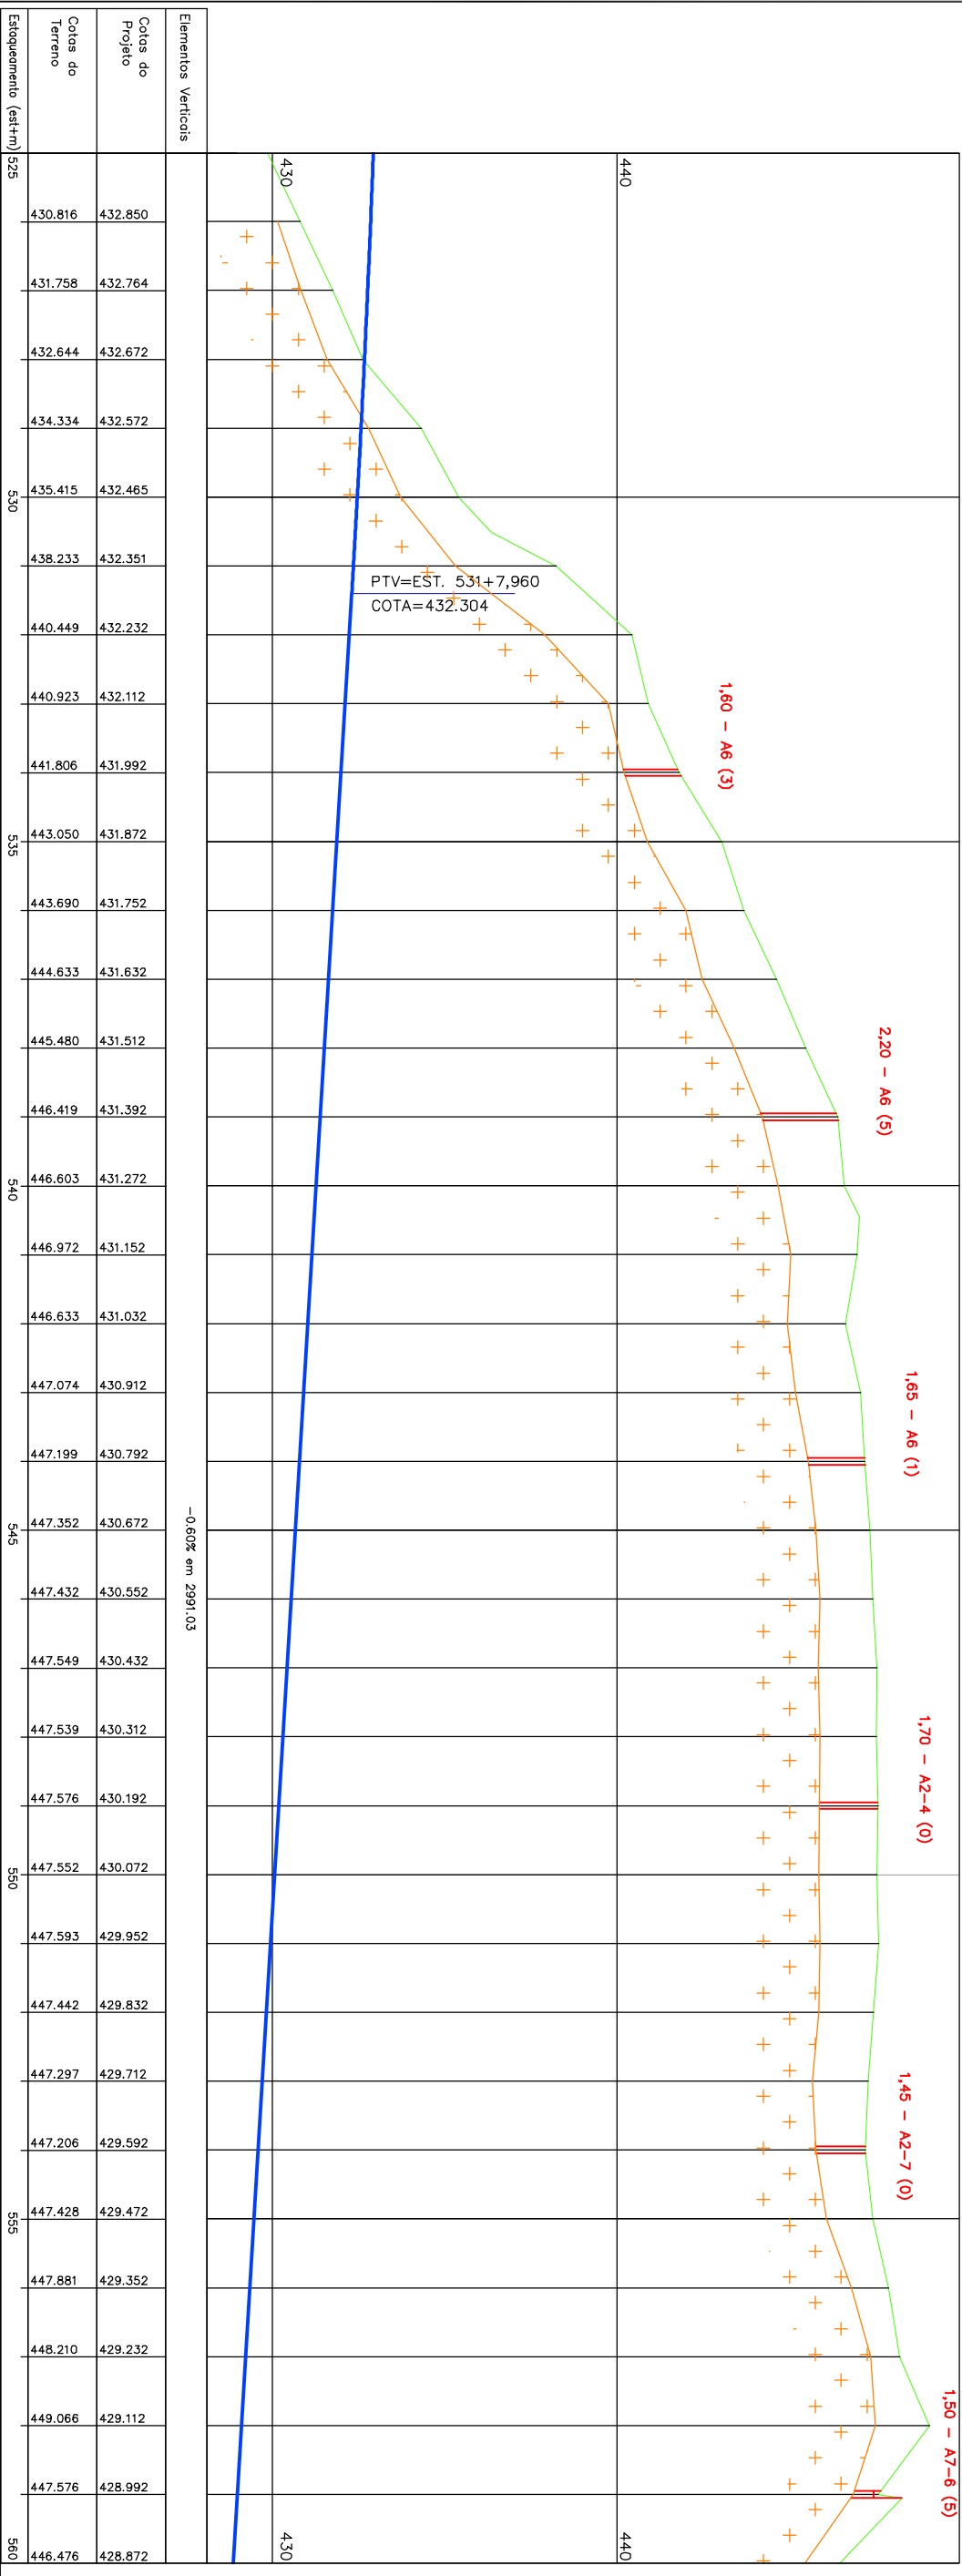

Elementos Verticais		Cotas do Projeto		Cotas do Terreno		Estoqueamento (est+m)	
		430,816	432,850	431,758	432,764	432,644	432,672
		434,334	432,572	435,415	432,465	438,233	432,351
		440,449	432,232	440,923	432,112	441,806	431,992
		443,050	431,872	443,690	431,752	444,633	431,632
		445,480	431,512	446,419	431,392	446,603	431,272
		446,419	431,392	446,972	431,152	447,074	430,912
		447,199	430,792	447,352	430,672	447,432	430,552
		447,549	430,432	447,549	430,432	447,539	430,312
		447,576	430,192	447,576	430,192	447,552	430,072
		447,593	429,952	447,593	429,952	447,442	429,832
		447,297	429,712	447,297	429,712	447,206	429,592
		447,428	429,472	447,428	429,472	447,881	429,352
		448,210	429,232	449,066	429,112	447,576	428,992
		446,476	428,872	446,476	428,872		

Emissão inicial - Minuta do Projeto Executivo		Emissão inicial	
1	19/10/06	19/01/06	19/01/06
0			

geoplan ENGENHARIA

S.D.U. COMPANHIA ESTADUAL DE HABITAÇÃO E OBRAS

ESCALAS: V=1:200 H=1:2000

DATA: JUN/06

PROJETO GEOMÉTRICO Est. 525+0,00 a Est. 560+0,00

FOLHA/TOTAL G-27

Aprovação		Autorização	
Elaborador: Jorge M. Bastier	Verificador: Luciano Santotrem	ECOPLAN	ECOPLAN