


CURVA	RAIO	Ac	DIREÇÃO	Lc	T-Ts	D-DO	PC-TS	PT-ST
58	2291.84	12°10'13"	ESQUERDA	30	259.329	456.816	4323 + 5.48	4349 + 2.30

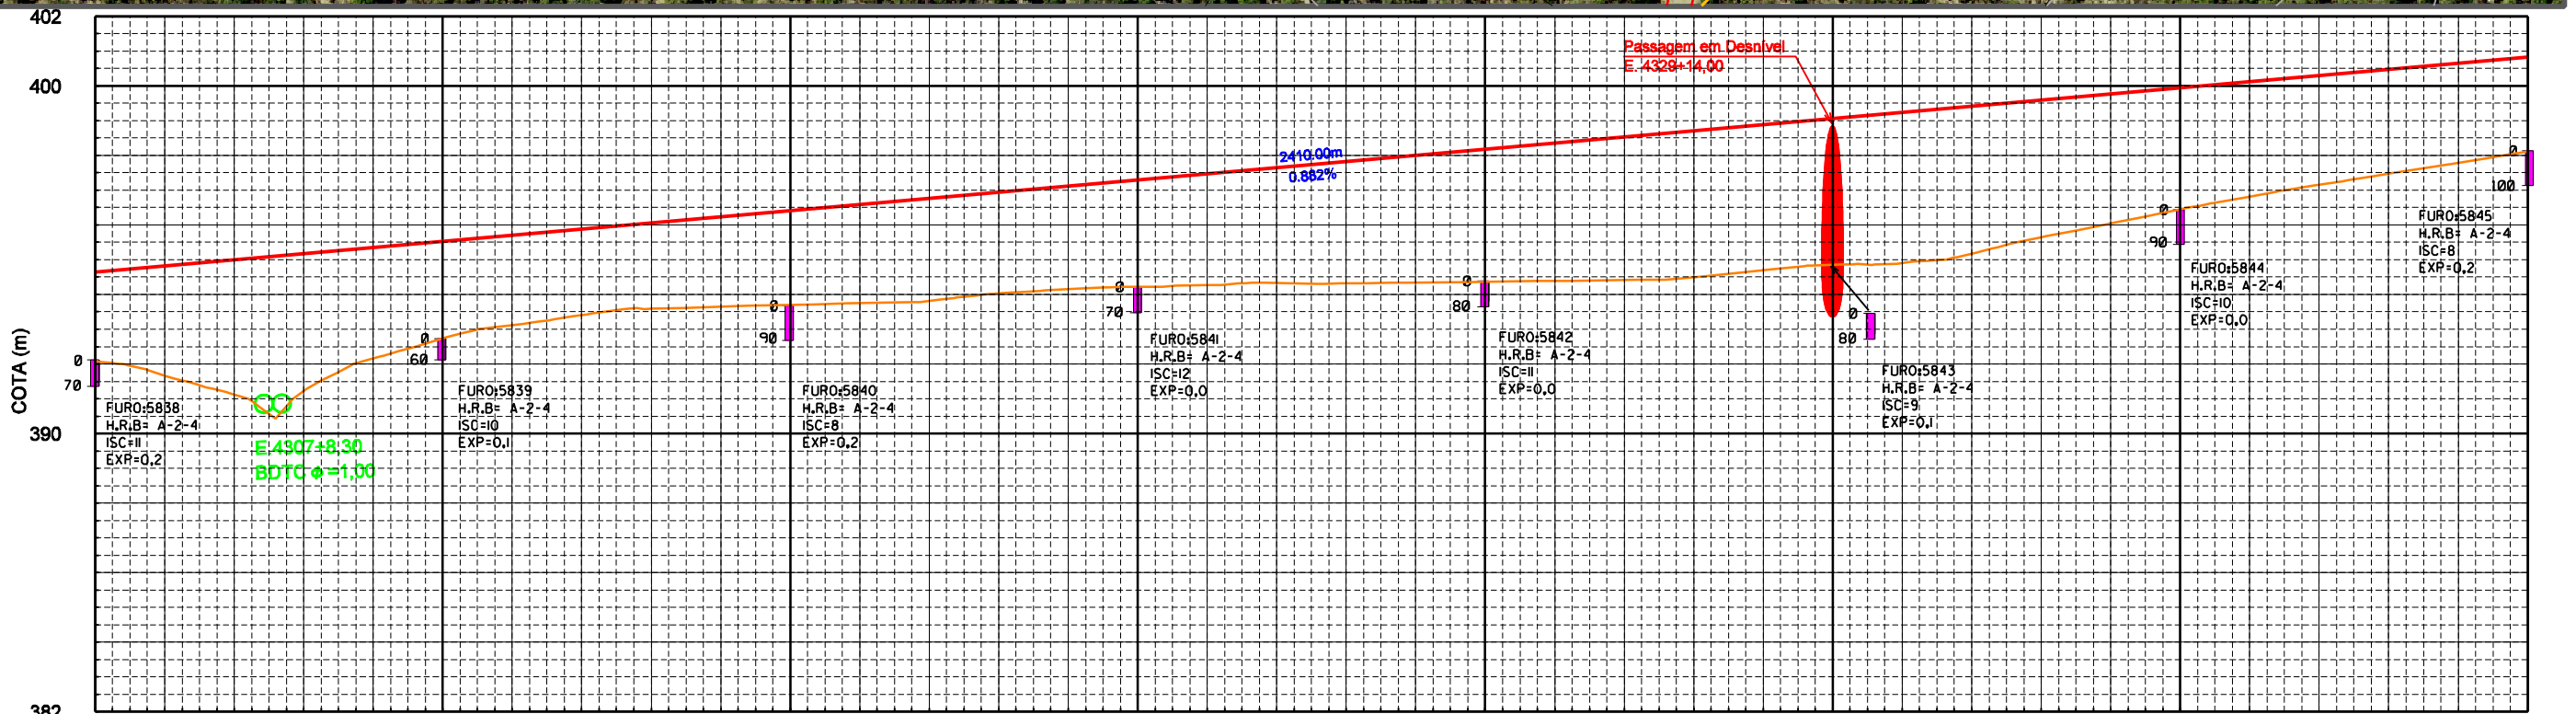

	4305	4310	4315	4320	4325	4330	4335	4340
TERRENO:	392,091	391,122	392,169	393,118	394,068	395,018	395,968	396,918
GREIDE TERRAPLENAGEM:	394,643	394,098	395,172	396,246	397,320	398,394	399,468	400,542
CURVAS HORIZONTAIS:	<div style="display: flex; justify-content: space-between;"> R = 491.141 E. 4311+12.000 E. 4318+12.000 E. 4323+05.481 E. 4324+15.481 D = 30.000 D = 304.519 </div>							
ELEM. HORIZONTAIS:	<div style="display: flex; justify-content: space-between;"> R = 491.141 R = 292.221 R = 292.212 R = 292.838 </div>							

CONVENÇÕES :

		EM PLANTA	EM PERFIL			

ESCALA GRÁFICA

ESCALA HORIZONTAL 1/2000

ESCALA VERTICAL 1/200

SECRETARIA DE DESENVOLVIMENTO ECONÔMICO		SDEC
FERROVIA TRANSNORDESTINA	TRECHO : SALGUEIRO - PARNAMIRIM - RIACHO SANTA ROSA LOTE : 02 EXTENSÃO : 127.48 Km	
PROJETO GEOMÉTRICO		DES. - 4.2.124