


CURVA	RAIO	Ac	DIREÇÃO	Lc	T-Ts	D-DO	PC-TS	PT-ST
4	528.92	38°24'39"	ESQUERDA	130	249.674	224.582	192 + 2.90	216 + 7.48

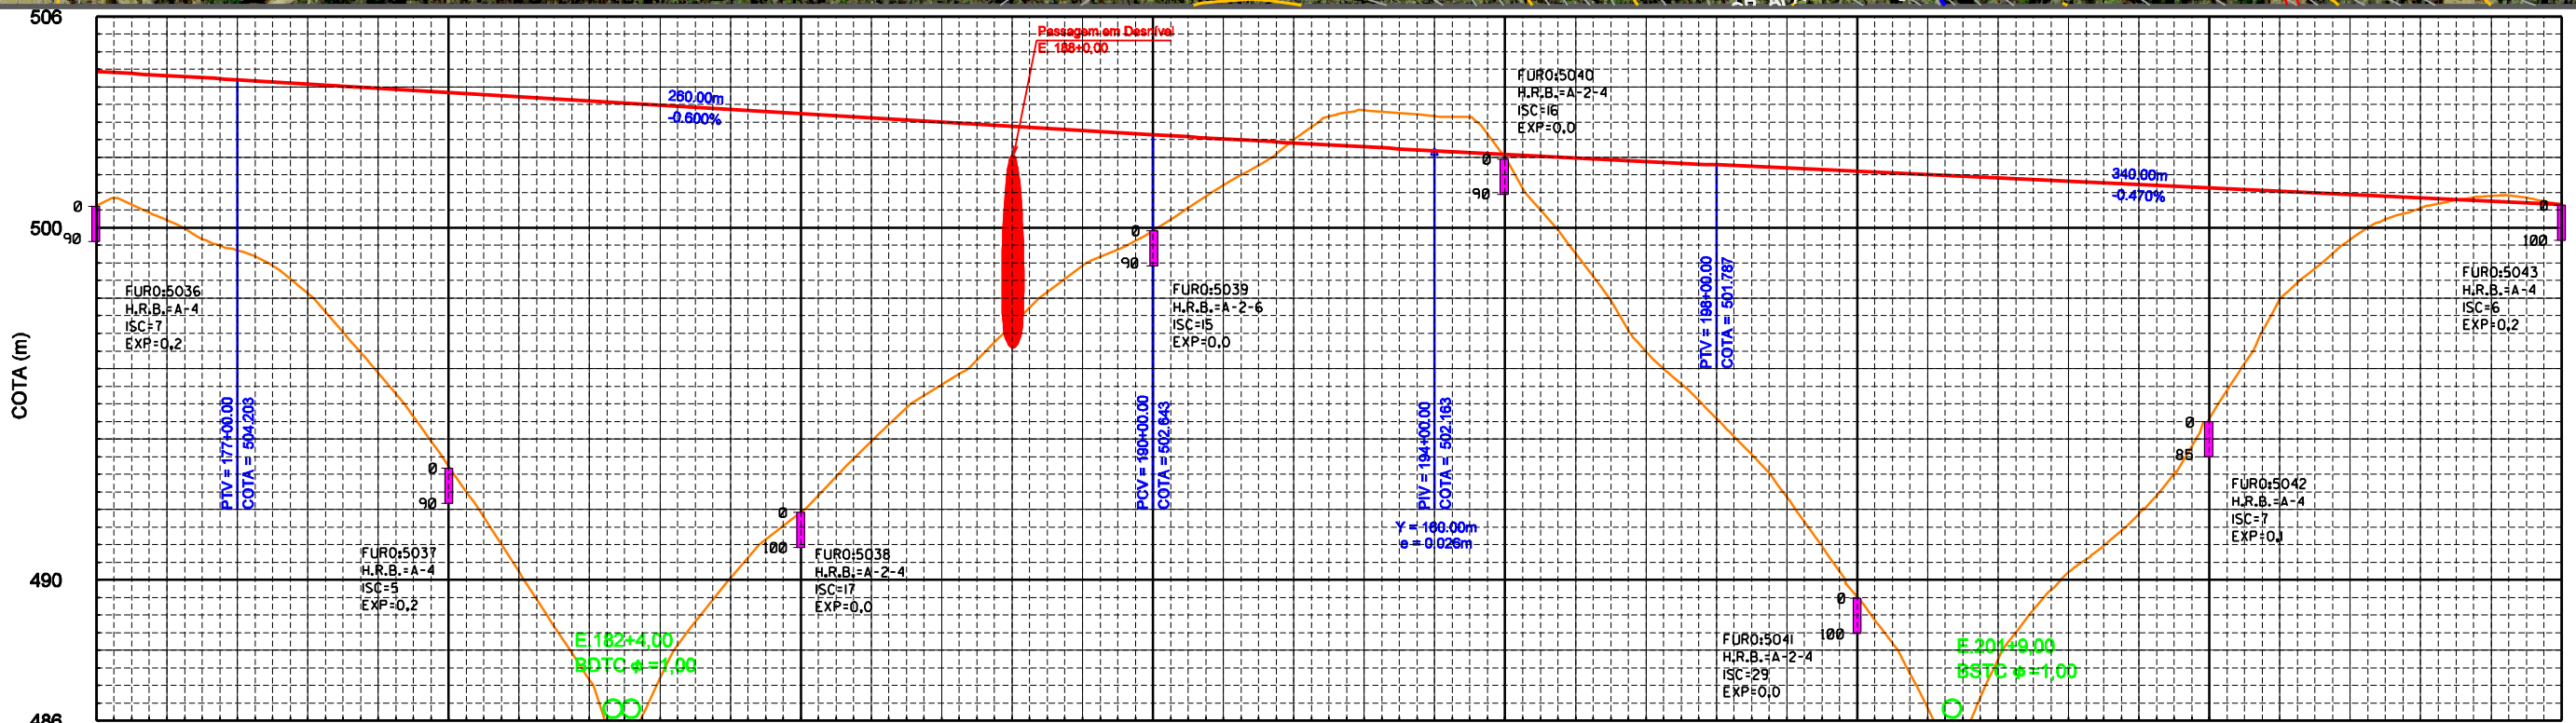

TERRENO:	GREIDE TERRAPLENAGEM:	CURVAS HORIZONTAIS:	ELEM. HORIZONTAIS:
500.827 500.718 499.990 498.139 488.875 483.220 480.215 487.180 487.180 480.041 481.914 488.851 485.540 487.235 488.919 489.918 501.208 502.500 503.239 503.172 502.007 499.275 498.482 494.956 482.950 488.514 488.382 487.763 480.218 491.078 484.678 487.888 488.888 500.554 500.905 500.858	504.437 504.321 504.203 504.083 503.963 503.843 503.723 503.603 503.483 503.363 503.243 503.123 503.003 502.883 502.763 502.643 502.523 502.403 502.283 502.163 502.043 501.923 501.803 501.683 501.563 501.443 501.323 501.203 501.083 500.963 500.843 500.723 500.603		TS E 192+02.898 D = 130.000 PC 192.290 SC E 198+12.898 D = 224.882 PT 208.376 CS E 208+17.480

CONVENÇÕES :

ESCALA GRÁFICA

ESCALA HORIZONTAL 1/2000

ESCALA VERTICAL 1/200

SECRETARIA DE DESENVOLVIMENTO ECONÔMICO		SDEC
FERROVIA TRANSNORDESTINA	TRECHO : SALGUEIRO - PARNAMIRIM - RIACHO SANTA ROSA LOTE : 02 EXTENSÃO : 127.48 Km	
PROJETO GEOMÉTRICO		DES. - 4.2.6