


DETALHE 1 - SUPRESSÃO VEGETAL ADICIONAL
ESCALA 1:100

COORDENADAS DAS CERCAS		
N	NORTE	LESTE
01	554785.5596	7455639.9732
02	554791.2425	7455645.0599
03A	554776.3342	7455662.3211
03B	554774.3732	7455664.5915
03C	554773.2374	7455665.8820
04A	554759.6296	7455676.4735
04B	554759.3780	7455676.5847
05A	554733.6562	7455684.7940
05B	554730.8498	7455685.8707
05C	554728.1400	7455687.1714
05D	554725.5443	7455688.6882
05E	554723.0807	7455690.4103
05F	554720.7651	7455692.3270
06A	554718.6733	7455694.3574
06B	554718.5159	7455694.4531
07	554699.0013	7455700.0499
08	554698.2964	7455701.0065
09	554698.5052	7455710.7742
10	554694.7827	7455722.9723
11	554665.0963	7455724.5385
12	554640.6541	7455711.2653
13	554638.7009	7455706.0746
14	554662.7544	7455697.0237
15	554607.6391	7455623.5251
16	554648.2141	7455608.2574
17	554683.7796	7455594.8748
18	554721.7197	7455580.5986
19	554744.2278	7455587.2870
20	554756.9456	7455621.0856
21	554758.8158	7455626.1979
22	554761.8090	7455634.1525
23	554768.5721	7455651.9840
24	554763.4016	7455653.0083
25	554762.9638	7455653.9744
26	554644.0766	7455698.7096
27	554641.6571	7455699.1654
28	554614.6014	7455627.2626
29	554615.0392	7455626.2965
30	554721.2126	7455586.3454
31	554722.6335	7455586.2949
32	554739.5517	7455591.3222
33	554740.5348	7455592.2377
34	554752.0788	7455622.9170
35	554759.3320	7455642.1930
36	554760.8338	7455646.1843
37	554636.3714	7455576.7844
38	554669.7656	7455564.2188
39	554672.3420	7455564.4783

NOTAS:
 1 - TODAS AS COTAS E DIMENSÕES ESTÃO EM METRO, EXCETO ONDE INDICADO O CONTRÁRIO.
 2 - COORDENADAS EM UTM (UNIVERSAL TRANSVERSE MERCATOR), SÃO REFERENTES AO DATUM HORIZONTAL SIRGAS2000.
 3 - ELEVACÕES SÃO REFERENTES AO DATUM VERTICAL CNG.

DOCUMENTOS DE REFERÊNCIA:
 - UAS-1-200-0401 - GEOMETRIC DESIGN - GENERAL ARRANGEMENT
 - UAS-1-300-0801 - STRUCTURE - FENCING - FOUNDATION IN PLAN CONCRETE - FORMWORK

DESENHOS DE REFERÊNCIA
 - UAS-1-300-0503 - ARCHITECTURE & URBANIZATION - FENCING - FENCES - TYPICAL DETAILS
 - UAS-1-300-0504 - ARCHITECTURE & URBANIZATION - FENCING - EXTERNAL GATES
 - UAS-1-300-0505 - ARCHITECTURE & URBANIZATION - FENCING - FENCES AND GATES - ELEVATIONS
 - UAS-1-200-0506 BQ - ARCHITECTURE & URBANIZATION - ISFSI PAD / ACCESS CONTROL CABIN / WAREHOUSE - BILL OF QUANTITIES

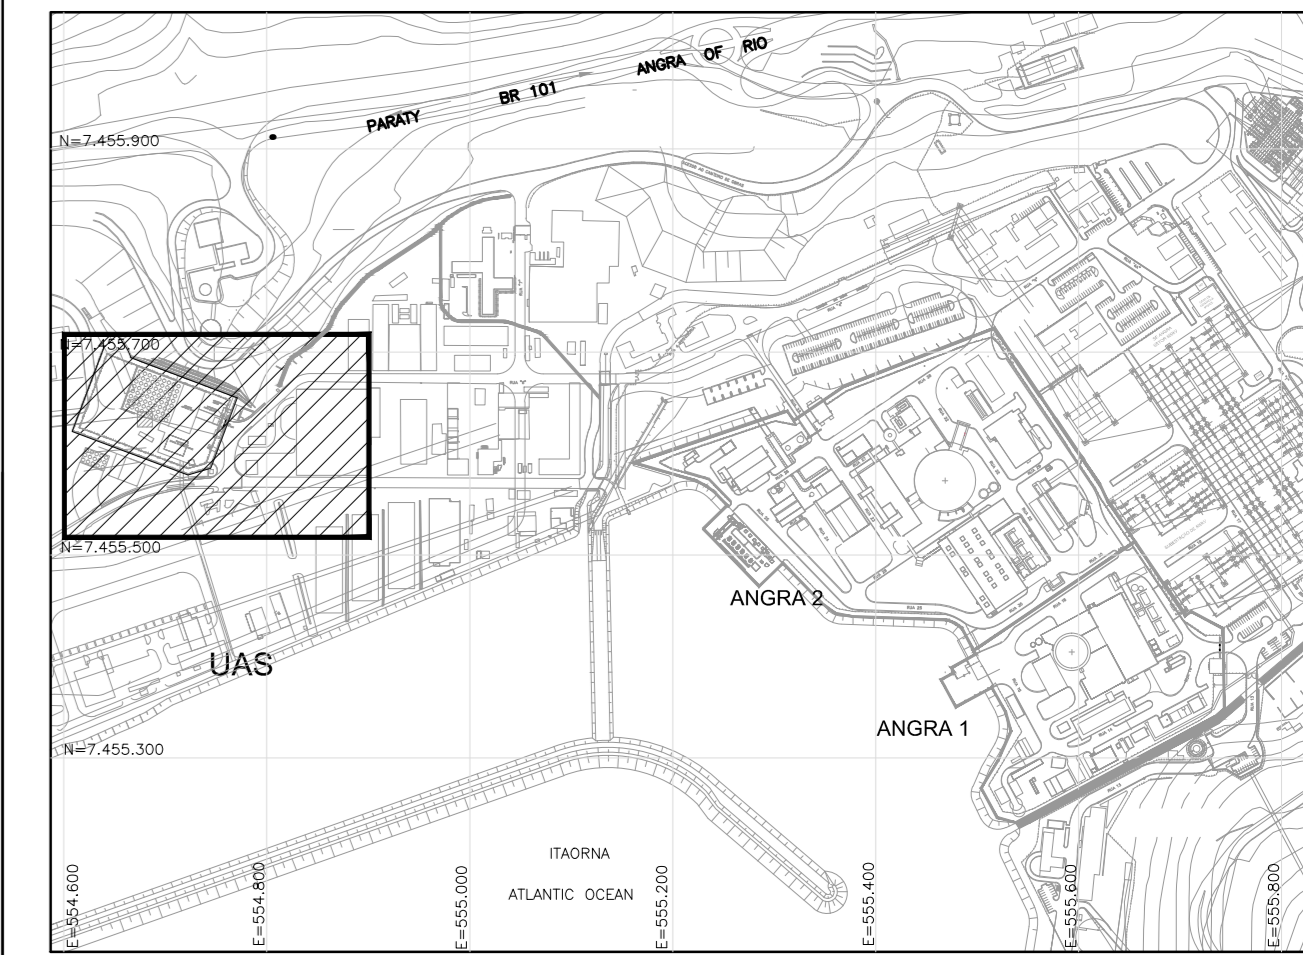

PLANTA CHAVE
ESCALA ORIGINAL 1:250

R6	DEC.T							 USINA NUCLEAR DE ANGRA UAS
R5	DEC.T							
R4	DEC.T							
R3	DEC.T							
R2	DEC.T							
R1	DEC.T							
ORIG	INFORMAÇÃO	DEC.T	ROQUE	DESCRICOÇÃO	FEITO	APROV.		UNIDADE DE ARMAZENAMENTO A SECO - UAS LAYOUT GERAL DA UAS COM DETALHE DE SUPRESSÃO VEGETAL ADICIONAL ARQUITETURA E URBANIZAÇÃO
REV. No.	LIBERADO PARA	DATA	LIB. POR	ENG. RESP. LÚCIO DIAS B. FERRARI CREA-RJ-Nº1990103614	FEITO	APROV.		
					PAULO ROBERTO ROQUE			ELETROBRÁS TERMONUCLEAR SA - ELETRONUCLEAR ESC.: 1:250 REV. VP-U UAS-000001 R 0