


CONFIDENTIAL Unathorized use or disclosure of this material results in civil or criminal liabilities.

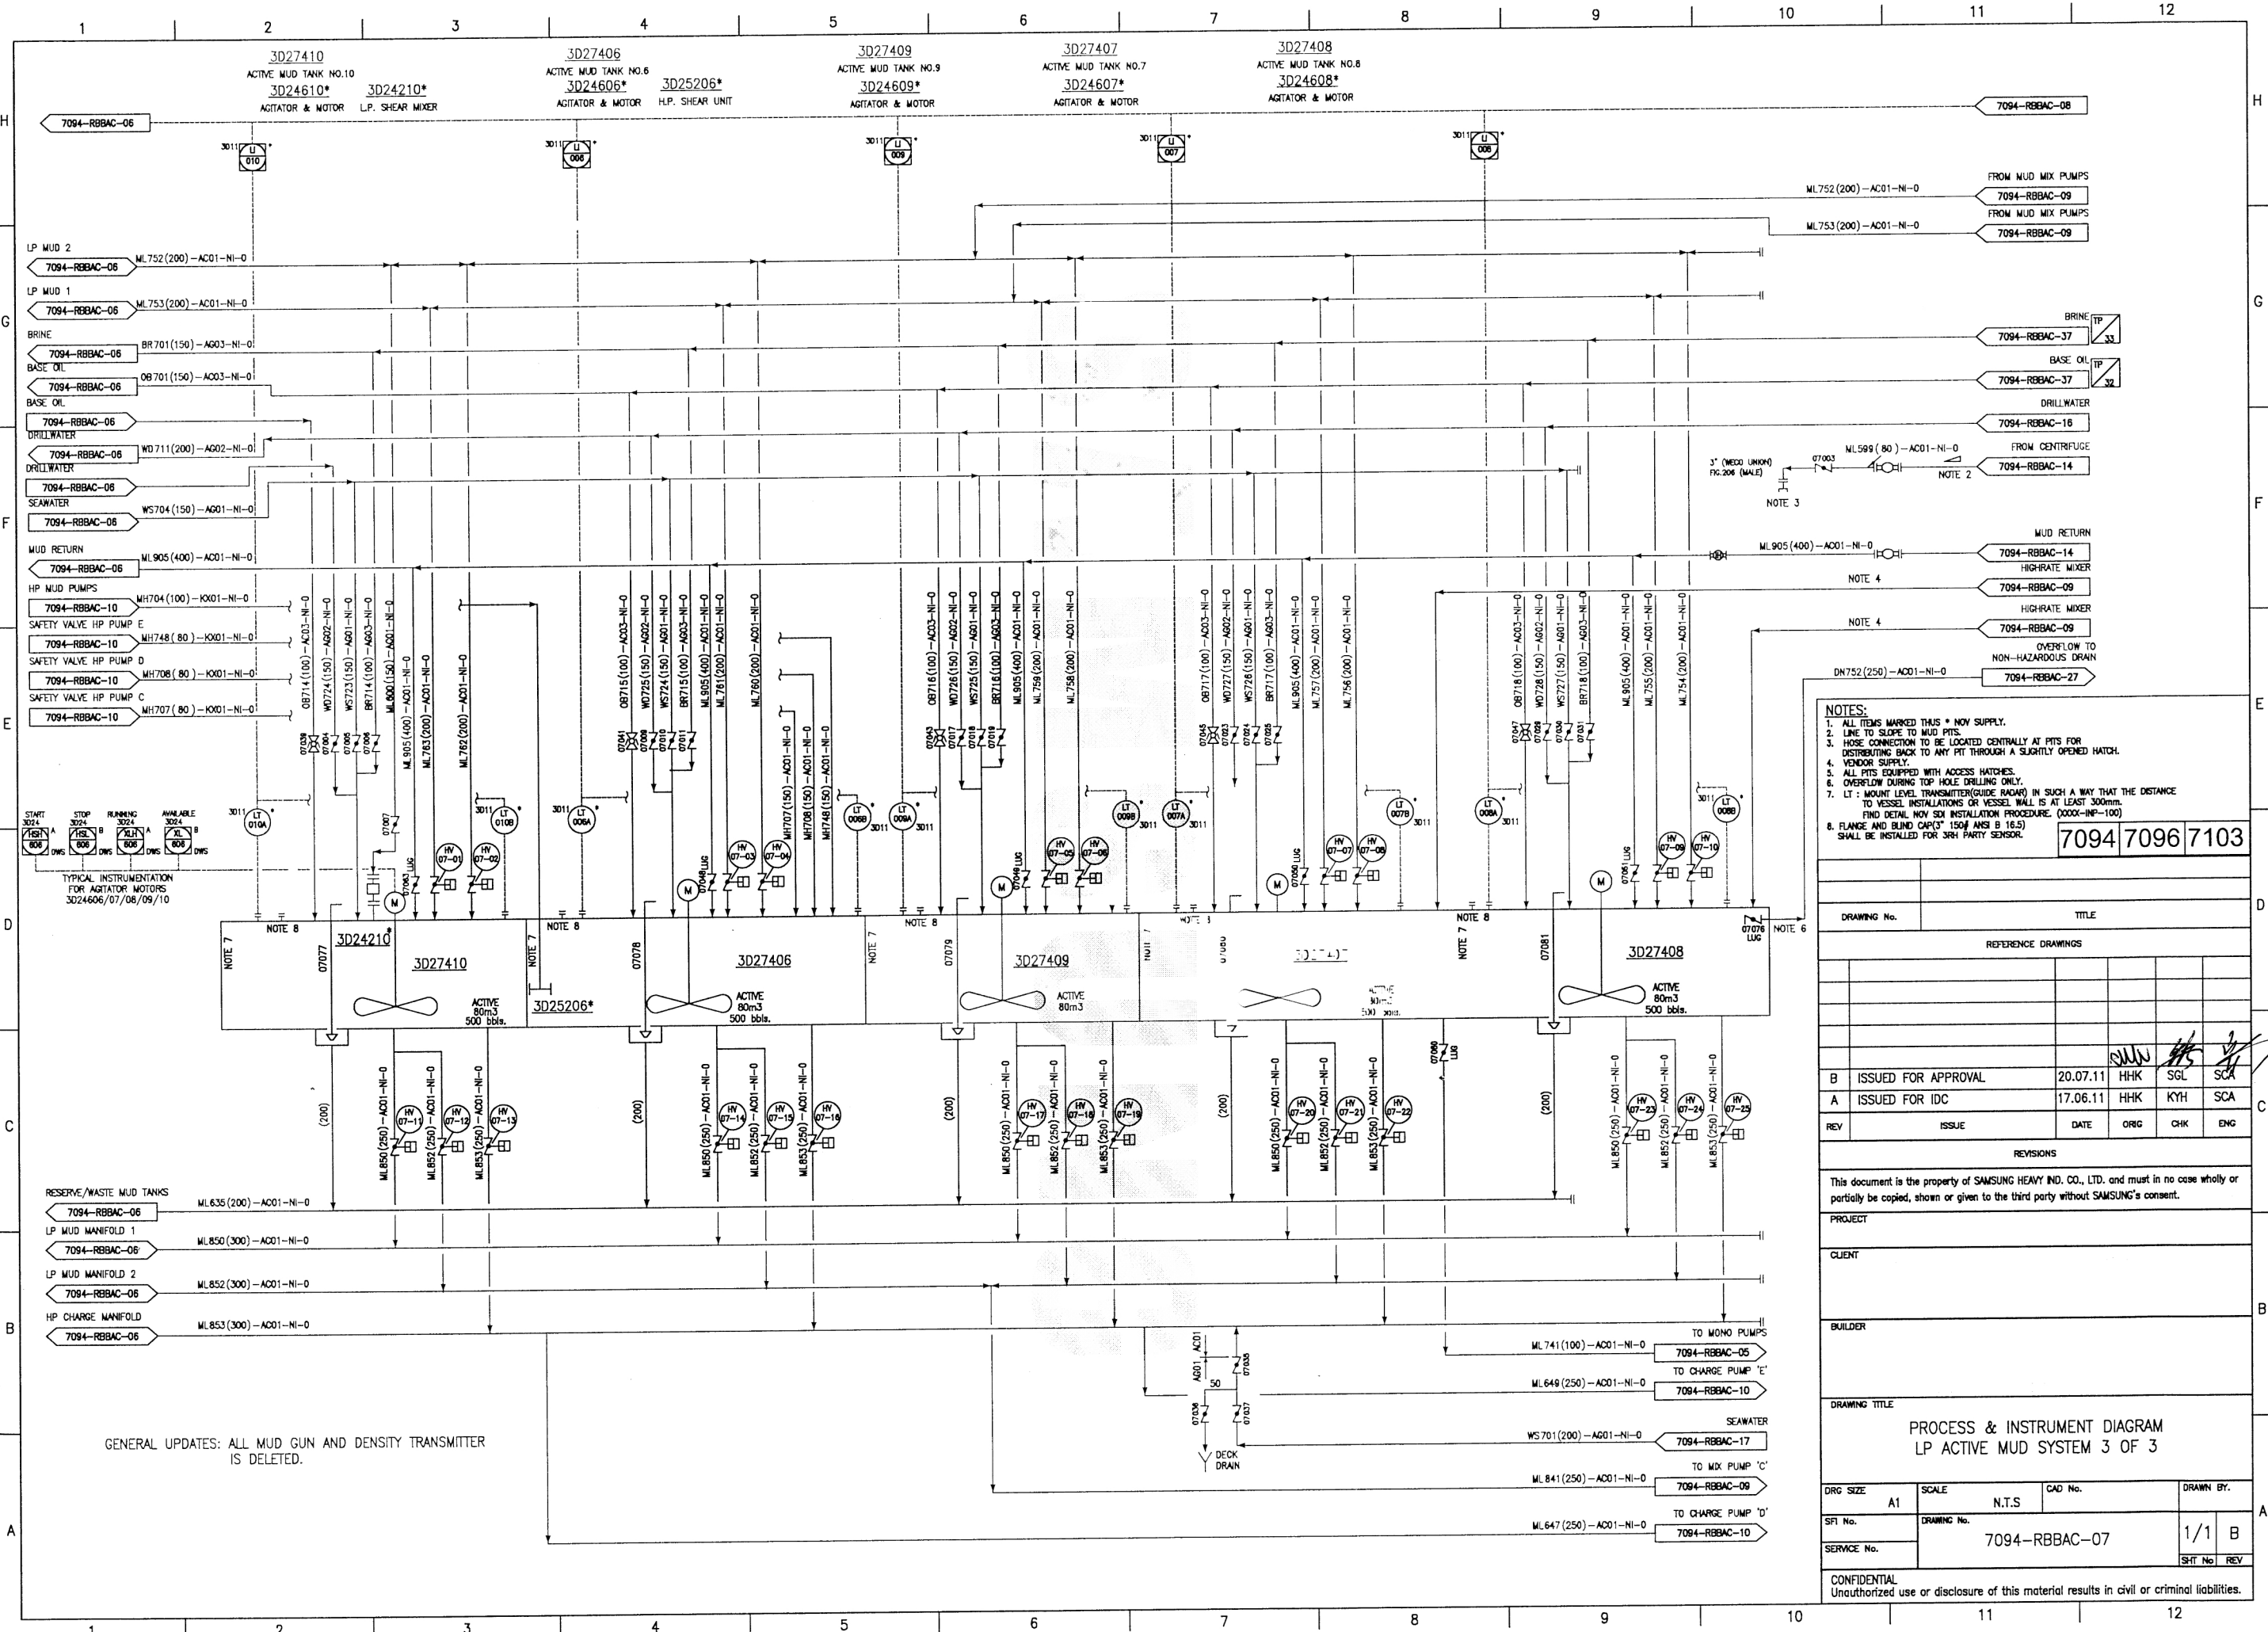

- NOTES:**
1. ALL ITEMS MARKED THUS * NOV SUPPLY.
 2. LINE TO SLOPE TO MUD PITS.
 3. HOSE CONNECTION TO BE LOCATED CENTRALLY AT PITS FOR DISTRIBUTING BACK TO ANY PIT THROUGH A SLIGHTLY OPENED HATCH.
 4. VENDOR SUPPLY.
 5. ALL PITS EQUIPPED WITH ACCESS HATCHES.
 6. OVERFLOW DURING TOP HOLE DRILLING ONLY.
 7. LT - MOUNT LEVEL TRANSMITTER(GUIDE ROD) IN SUCH A WAY THAT THE DISTANCE TO VESSEL INSTALLATIONS OR VESSEL WALL IS AT LEAST 300mm. FIND DETAIL NOV SDI INSTALLATION PROCEDURE. (0000-IMP-100)
 8. FLANGE AND BLIND CAP(3" 150# ANSI B 16.5) SHALL BE INSTALLED FOR 3RD PARTY SENSOR.

7094 7096 7103

DRAWING No.		TITLE																	
REFERENCE DRAWINGS																			
<table border="1"> <tr> <td> </td> <td> </td> <td> </td> <td> </td> <td> </td> </tr> </table>																			
B	ISSUED FOR APPROVAL	20.07.11	HHK	SGL	SCA														
A	ISSUED FOR IDC	17.06.11	HHK	KYH	SCA														
REV	ISSUE	DATE	ORIG	CHK	ENG														
REVISIONS																			
This document is the property of SAMSUNG HEAVY IND. CO., LTD. and must in no case wholly or partially be copied, shown or given to the third party without SAMSUNG's consent.																			
PROJECT																			
CLIENT																			
BUILDER																			
DRAWING TITLE																			
PROCESS & INSTRUMENT DIAGRAM LP ACTIVE MUD SYSTEM 3 OF 3																			
DRG SIZE	A1	SCALE	N.T.S	CAD No.	DRAWN BY.														
SPI No.	DRAWING No. 7094-RBBAC-07				1/1 B														
SERVICE No.					SHT No REV														
CONFIDENTIAL Unauthorized use or disclosure of this material results in civil or criminal liabilities.																			

GENERAL UPDATES: ALL MUD GUN AND DENSITY TRANSMITTER IS DELETED.

공화춘 / 해양설계1팀(프로세스설계) / 2011-07-20 14:21:19