

1	TAG NO.	D11VZ511	D11VZ512	D11VZ513
2	SERVICE	BULK CEMENT	BULK CEMENT	BULK CEMENT
3	DESIGN/OP.PRES.(BARG)	6 / 5,5	6 / 5,5	6 / 5,5
4	DESIGN/OP.TEMP. (C)	-20 +40/AMB	-20 +40/AMB	-20 +40/AMB
5	CAPACITY (m3)	42 m3 operating	42 m3 operating	42 m3 operating
6	VOLUME (m3)	50	50	50
7	VENDOR	CAMERON	CAMERON	CAMERON

REFERENCE DRAWINGS

- C140-CS-P-XB-1101-01
- C140-CS-P-XB-1102-01
- C140-CS-P-XB-1114-01
- C140-MU-P-XB-1001-02
- C140-CS-P-XB-6301-01

NOTES

- NOS. OF PURGE CONNECTION TO BE DETERMINED TO BULK PIPE ROUTING
- BLIND FLANGE FOR MANUAL SOUNDING, 2"
- ROUTED TO UNMANNED SECURE AREA
- REMOVABLE SPOOL NORMALLY NOT CONNECTED.
- ALARM FOR HIGH PRESSURE SHALL BE SET LOWER THAN PSV

03C	RE ISSUED FOR CONSTRUCTION	BVE	ASA	KKL	20.09.2017	
02C	RE ISSUED FOR CONSTRUCTION	BVE	ANO	KKL	20.09.2016	
01C	ISSUED FOR CONSTRUCTION	BVE	ANO	KKL	04.07.2016	
REV	DESCRIPTION	REVIEWS	BY	CHK	APPR	DATE

CAMERON
A Schlumberger Company

Statoll


DRAWING N° STATOLL: C140-CS-P-XB-1103-01 REV. 03C

DRAWING N° OSK: DE-WHP02-D200-PRO-TTS-1002 REV. 6

DRAWING N° CAMERON: 25-035-PA01-A-XK-003 REV. 02

PEREGRINO II
DPU_P&ID
BULK_CEMENT_STORAGE_&_TRANSFER

FORMAT: A1 SCALE: SCALE PAGE: 1/1

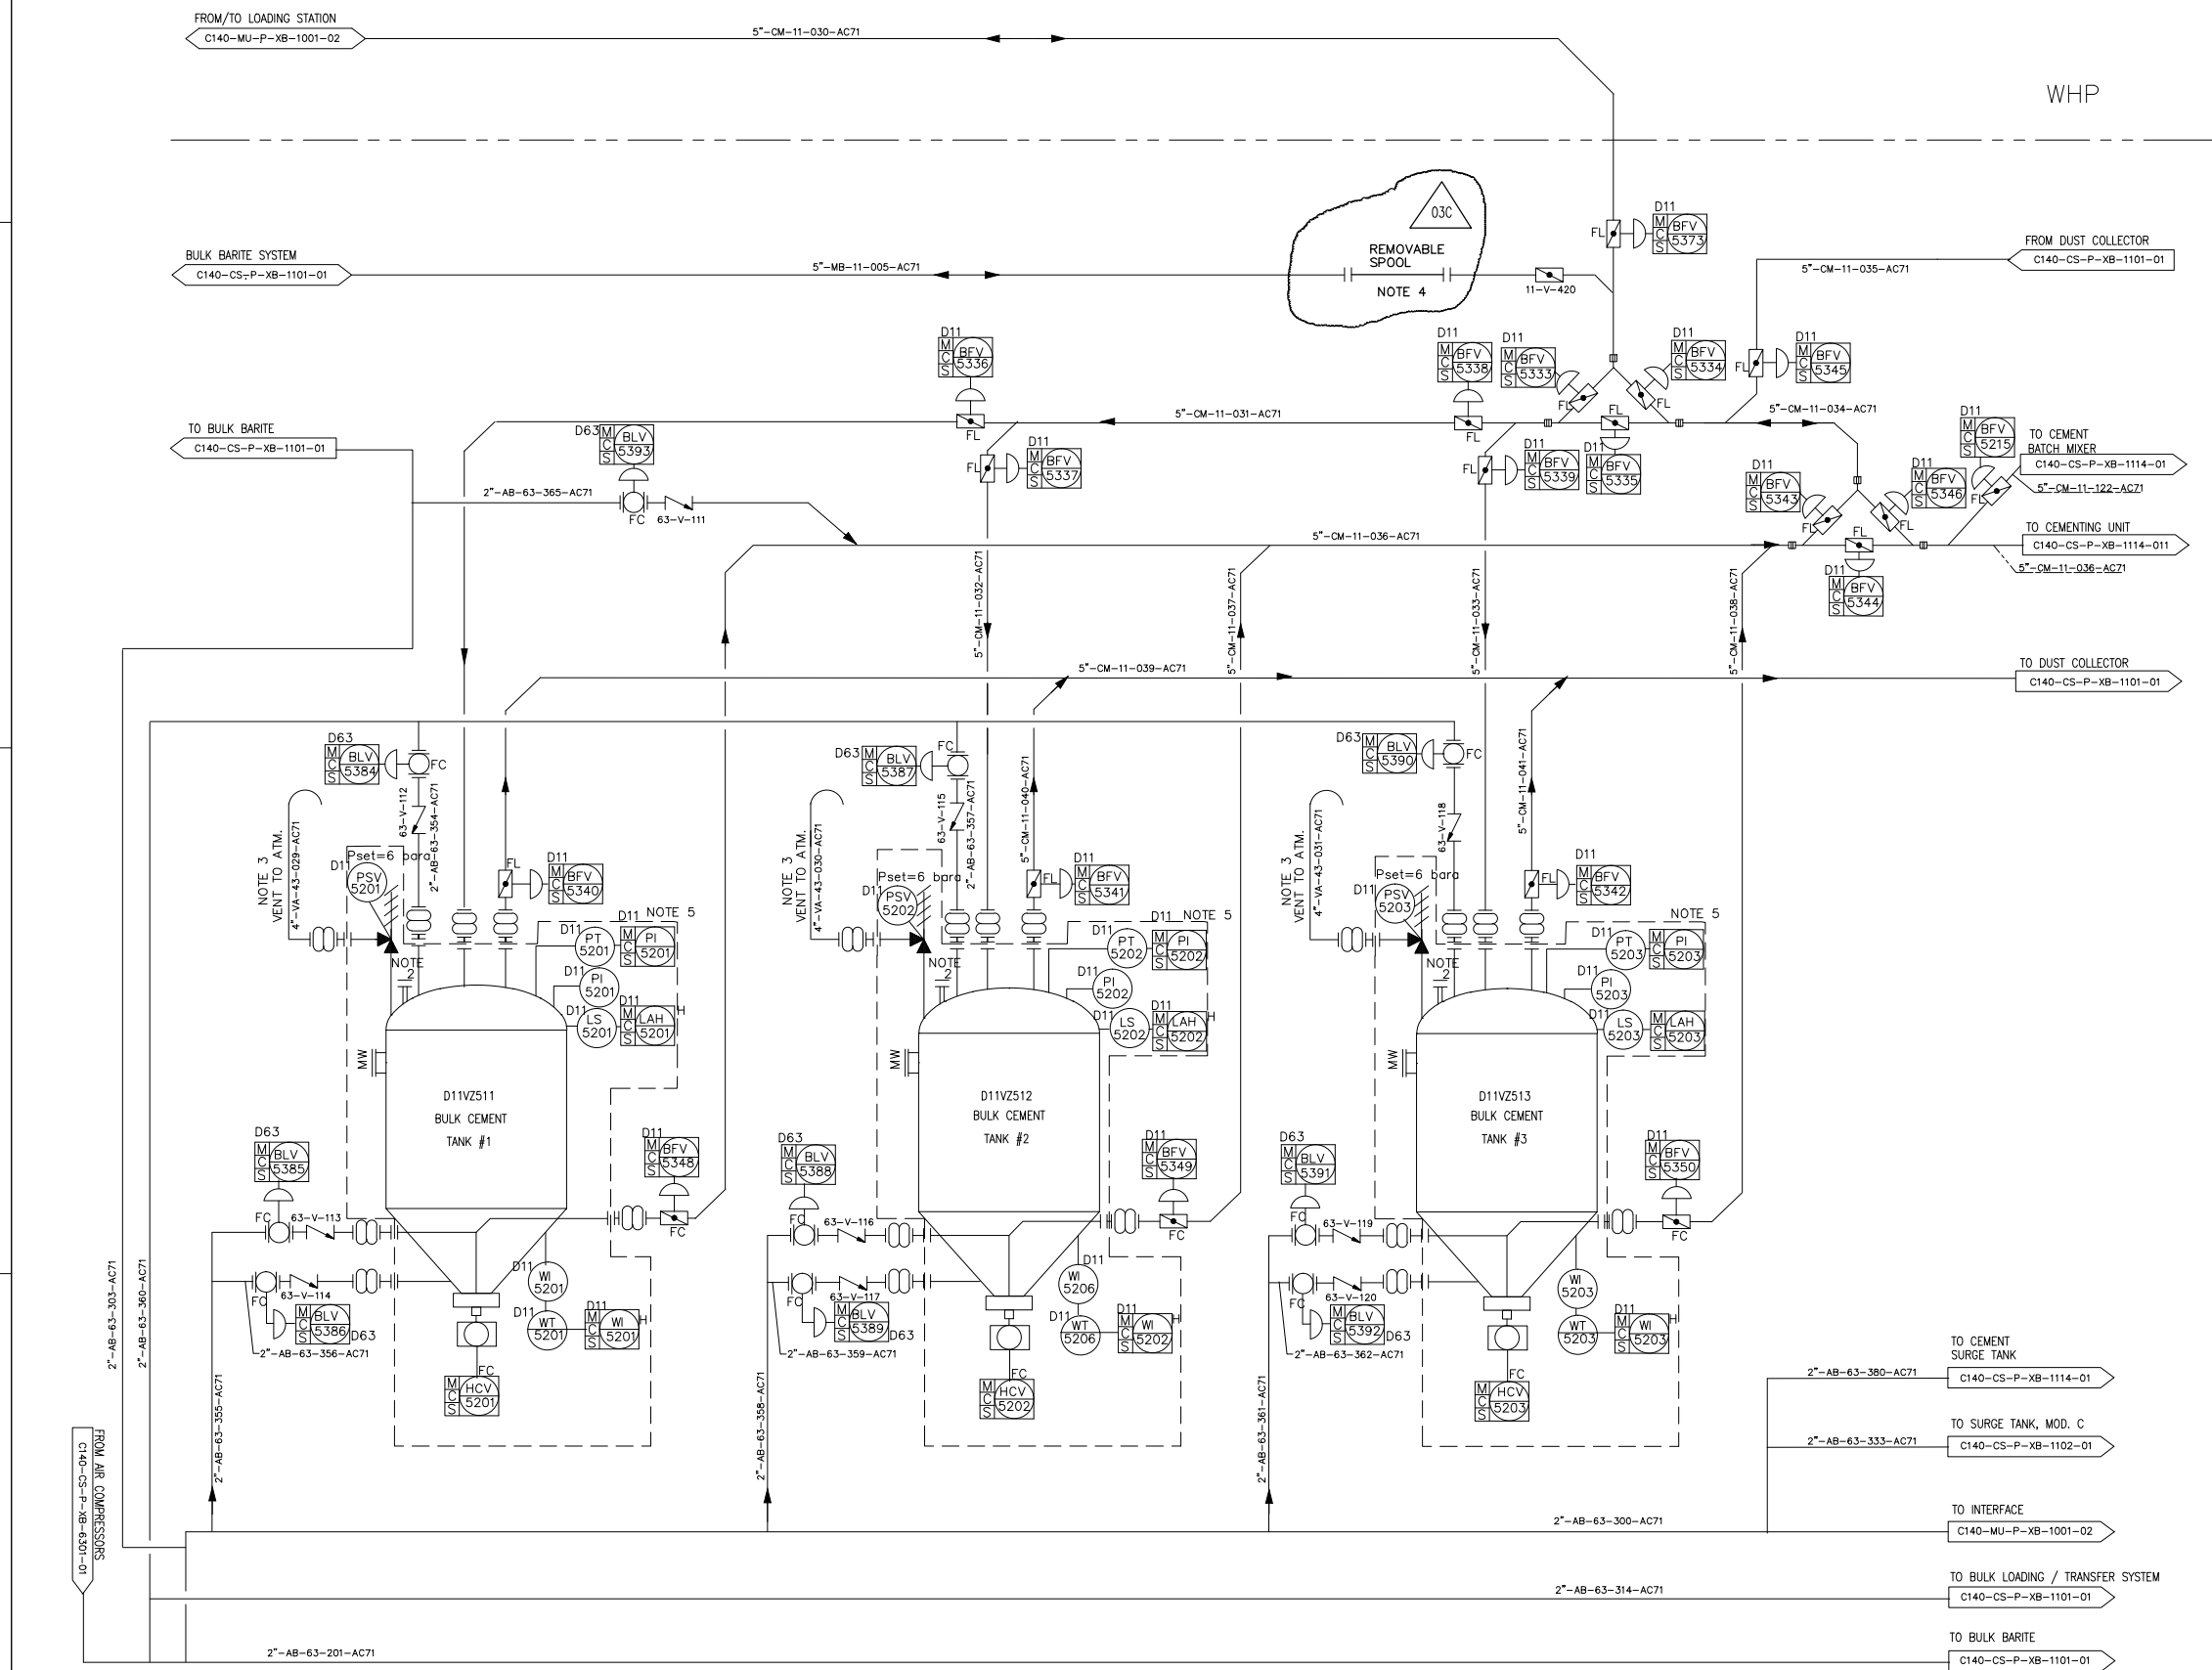

MODULE E2