
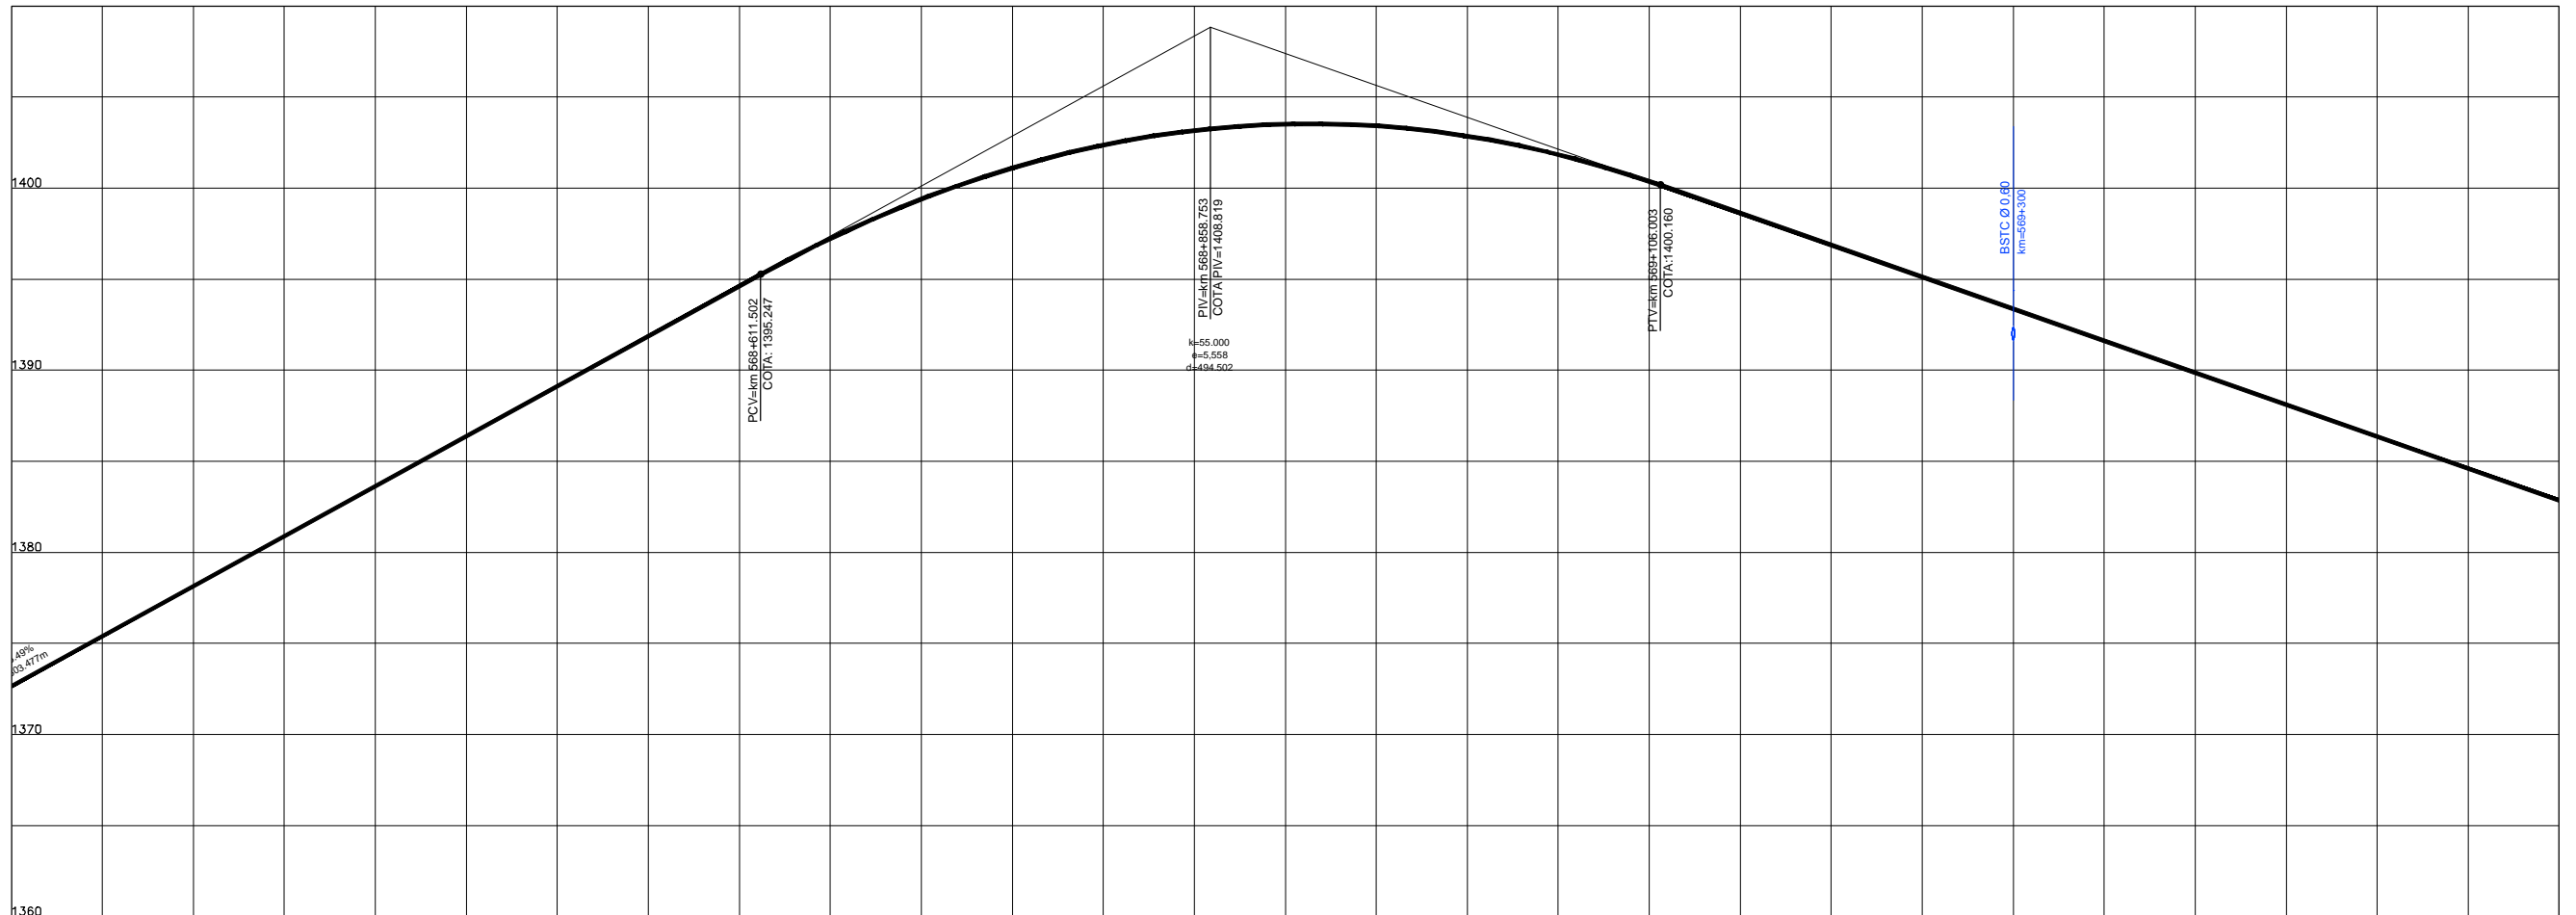


Em cópia deste desenho com formato diferente do A1 atender a escala gráfica

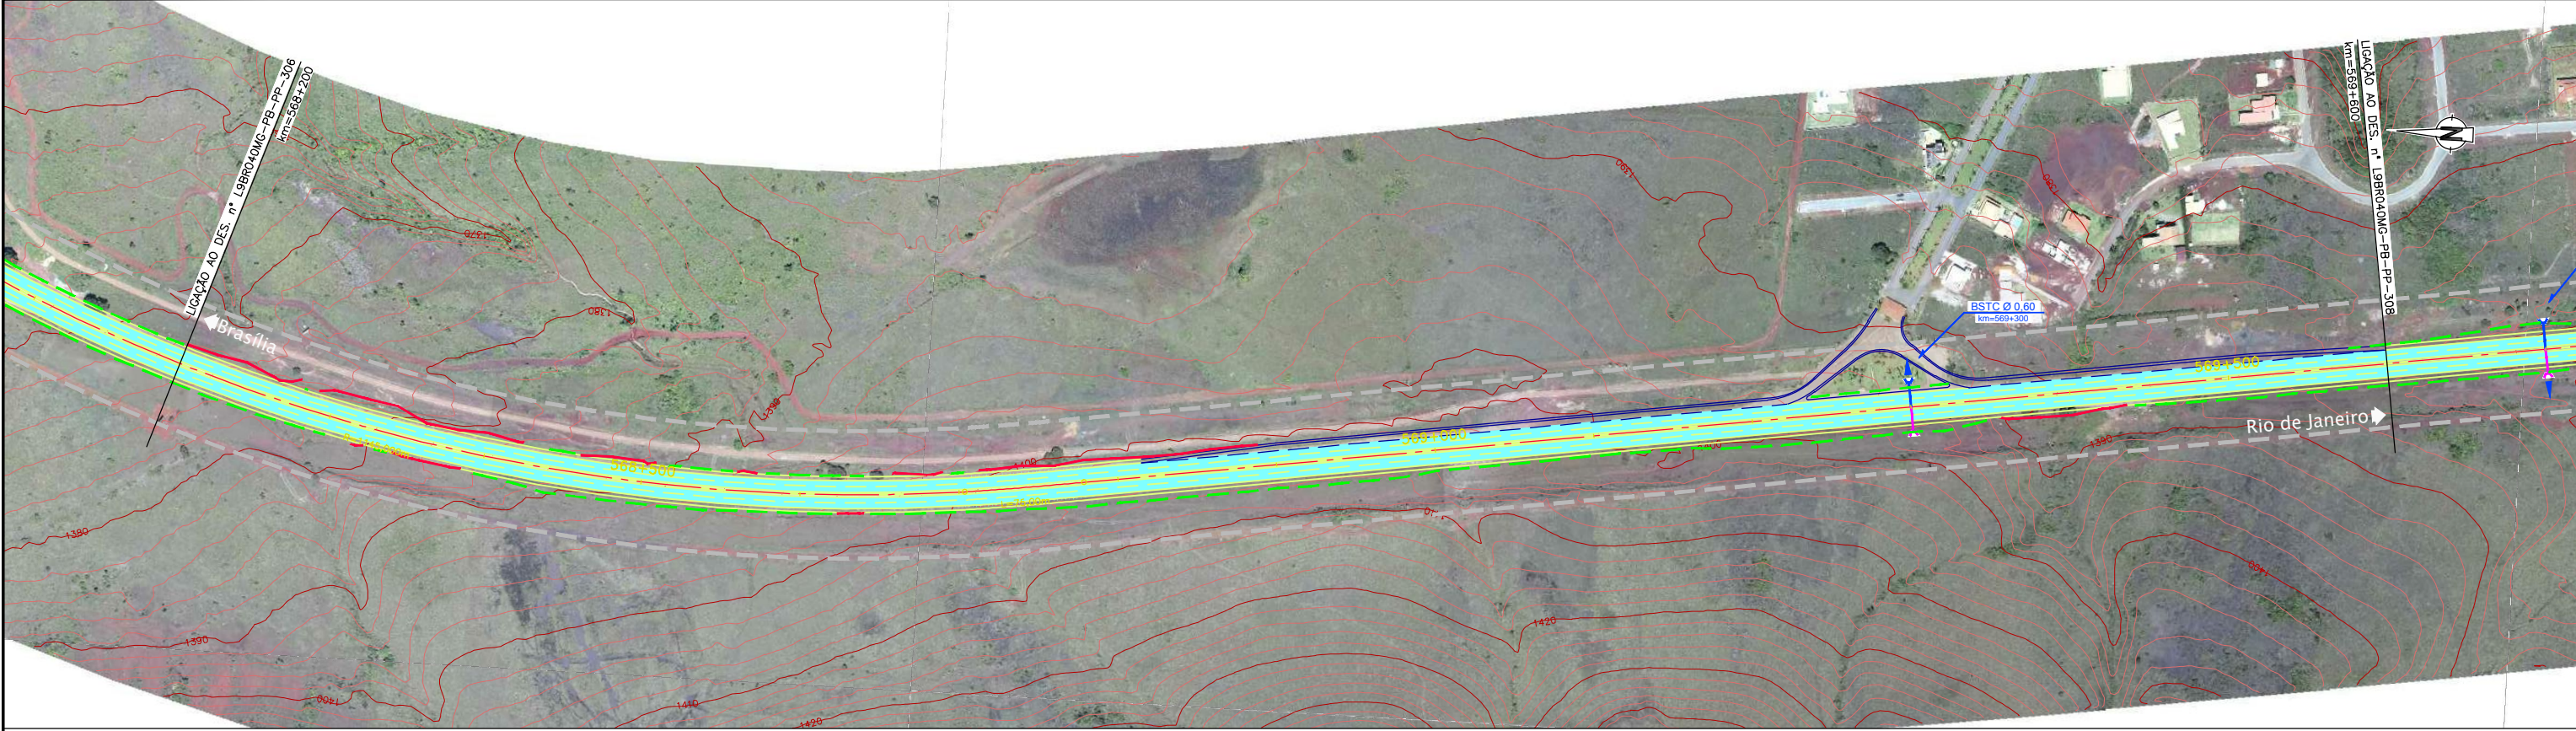

COTAS PROJETO PISTA NOVA	1372,66	1376,15	1383,64	1389,13	1394,62	1399,39	1402,36	1403,52	1402,85	1400,37	1396,87	1393,37	1389,86	1386,36	1382,86
COTAS TERRENO PISTA EXISTENTE	1372,66	1376,15	1383,64	1389,13	1394,62	1399,39	1402,36	1403,52	1402,85	1400,37	1396,87	1393,37	1389,86	1386,36	1382,86
ESTAQUEAMENTO	28410	28415	28420	28425	28430	28435	28440	28445	28450	28455	28460	28465	28470	28475	28480
QUILOMETRAGEM	568+200	568+300	568+400	568+500	568+600	568+700	568+800	568+900	569+000	569+100	569+200	569+300	569+400	569+500	569+600