
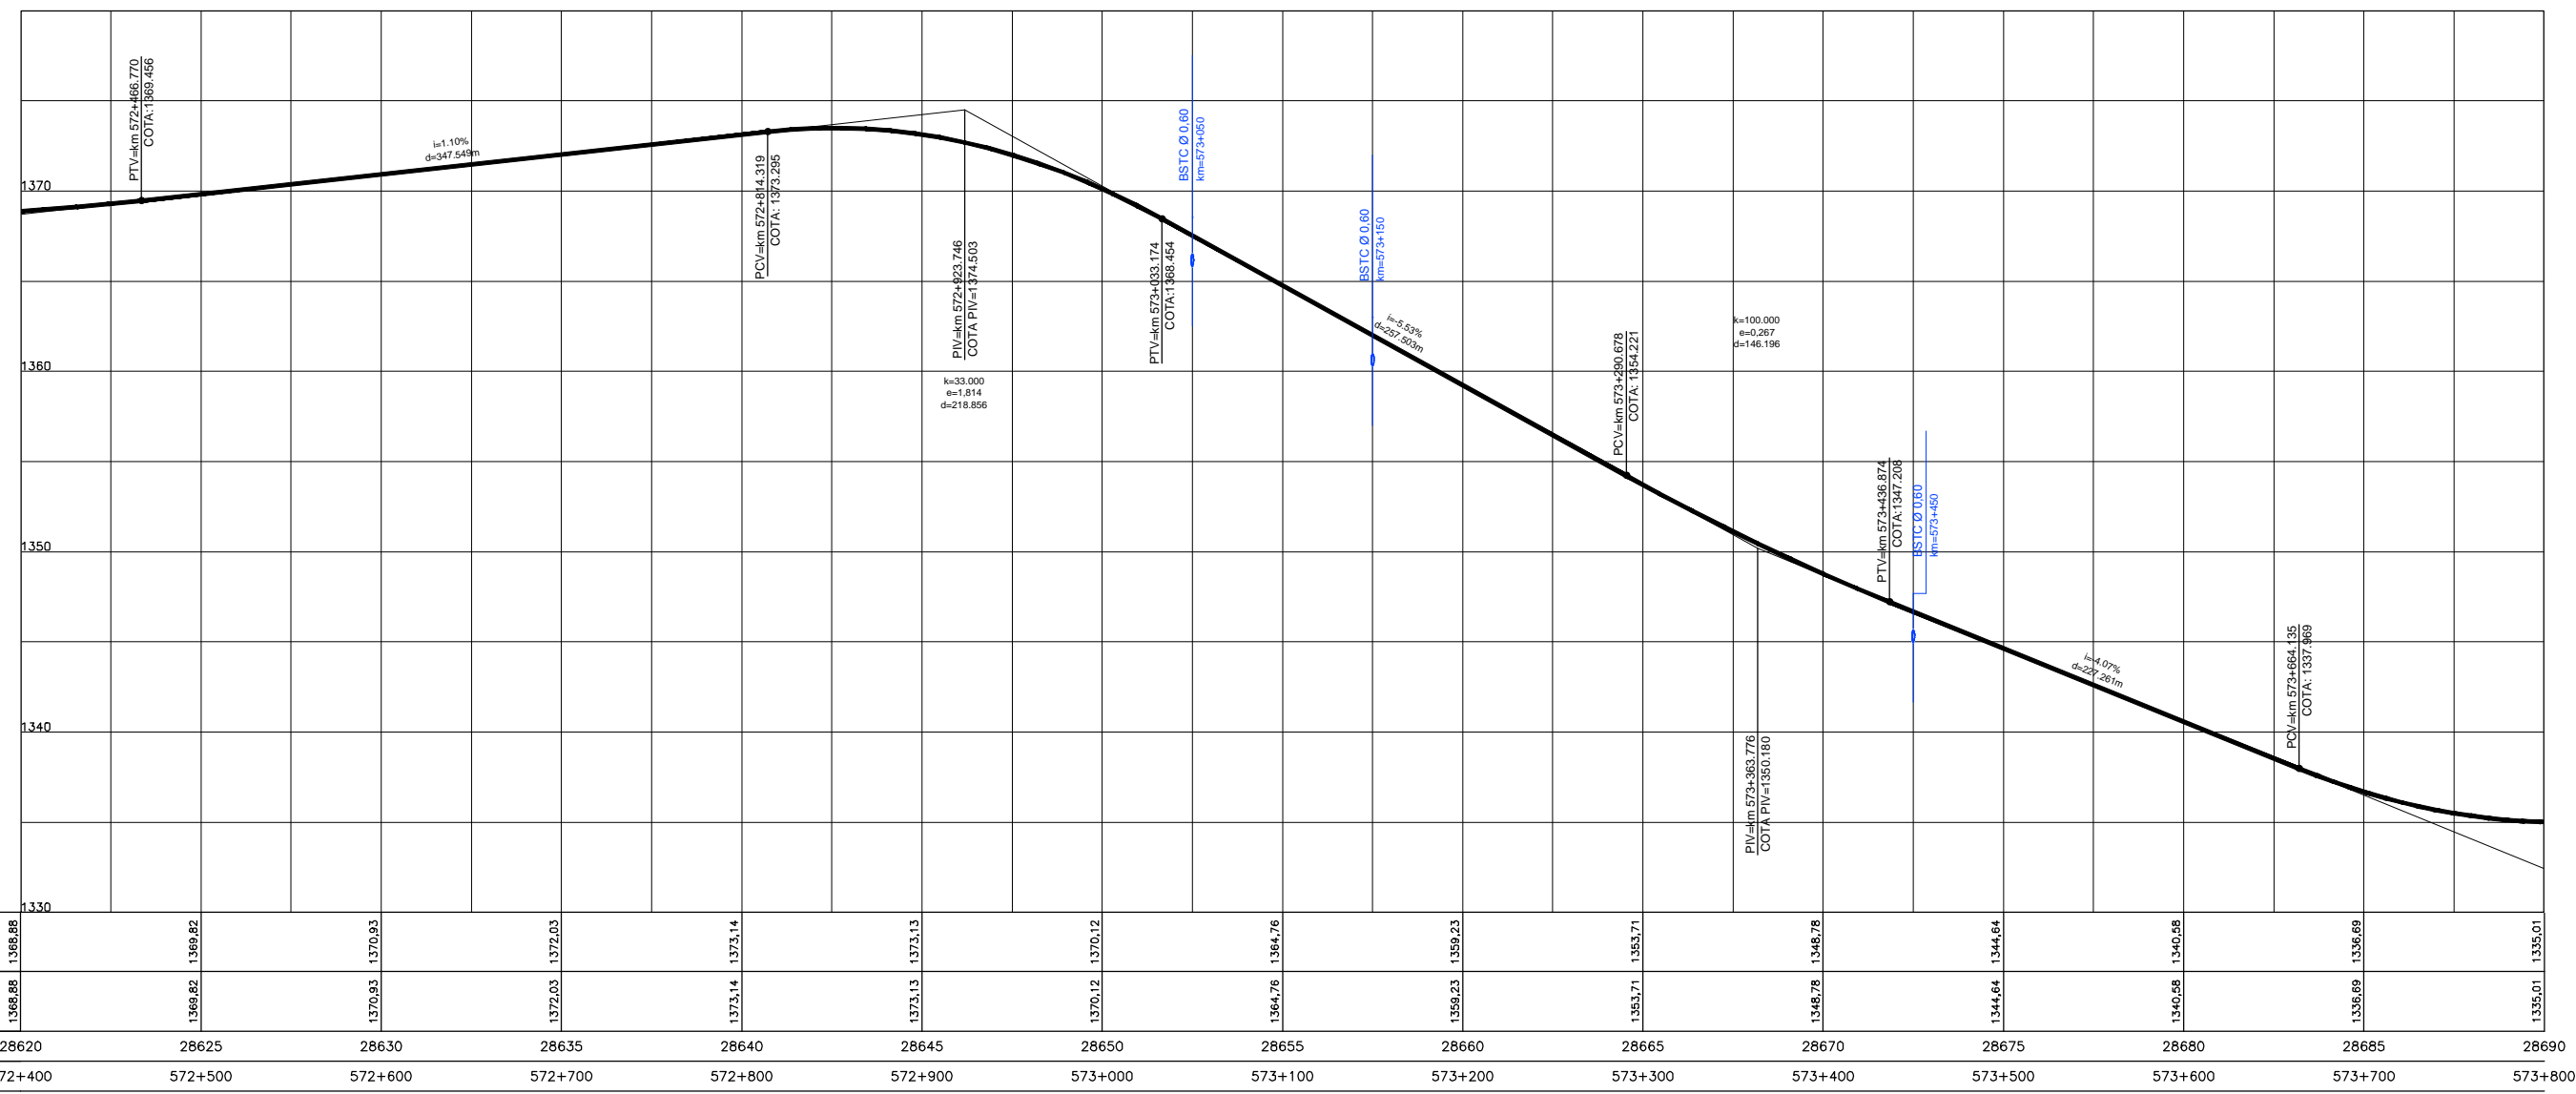


Em cópia deste desenho com formato diferente do A1 atender a escala gráfica

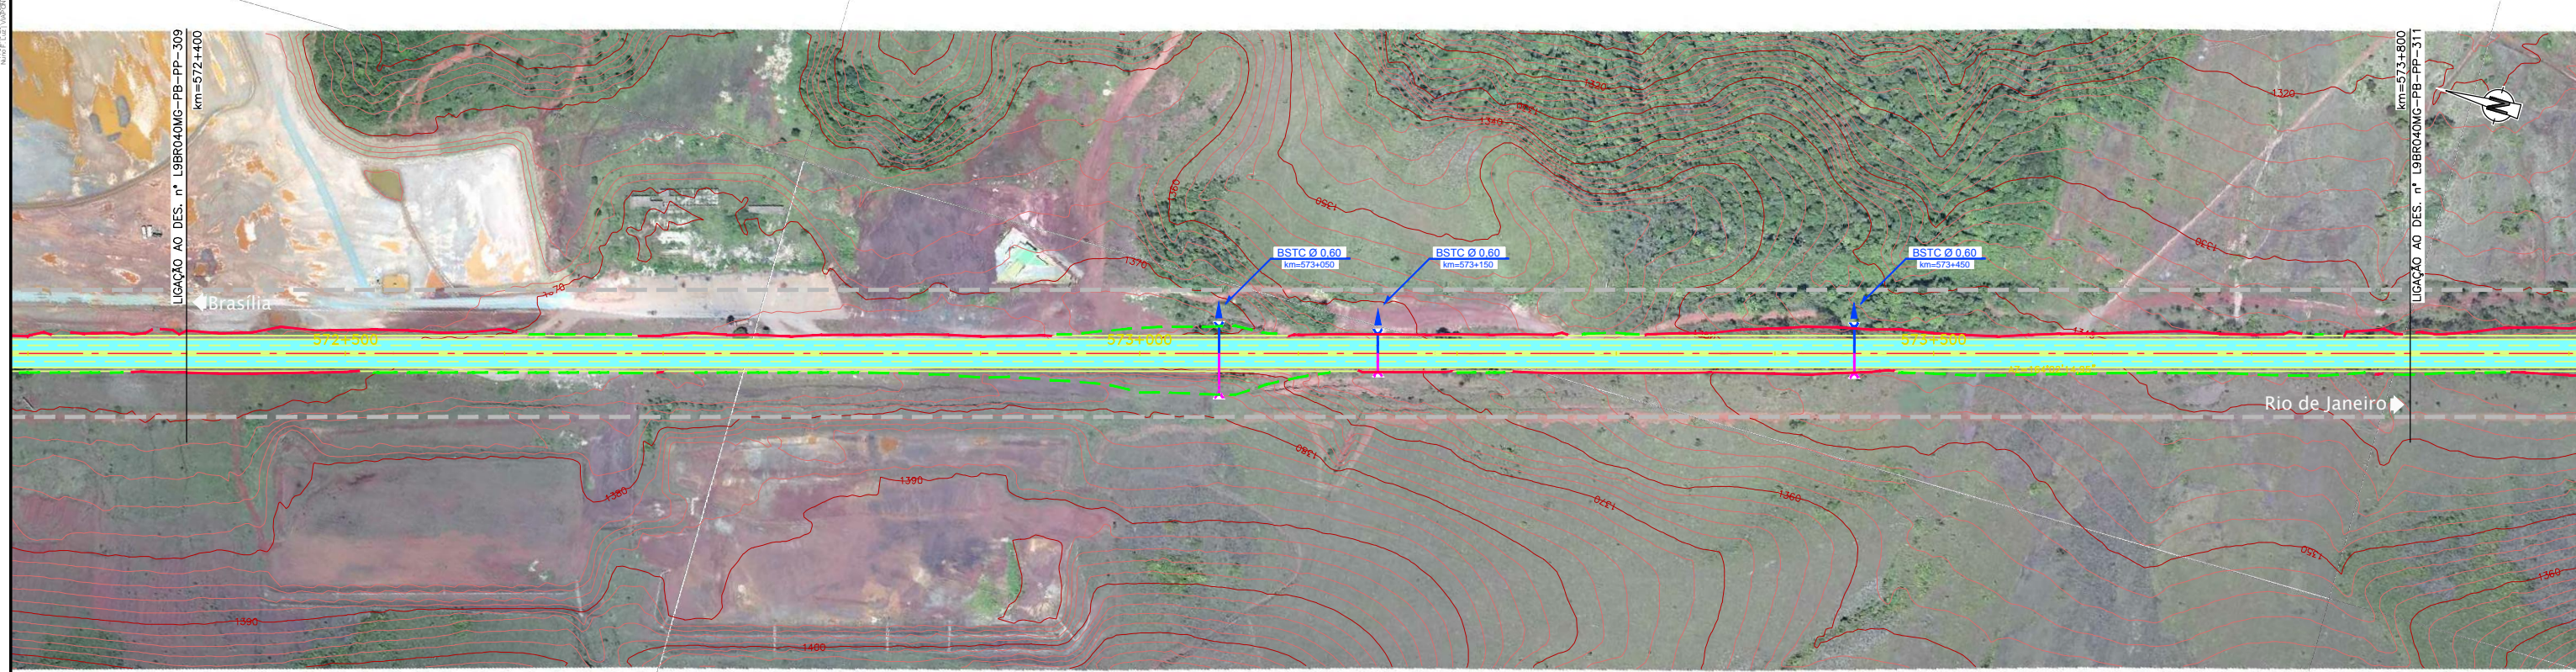

COTAS PROJETO PISTA NOVA	1368,88	1369,82	1370,93	1372,03	1373,14	1373,13	1370,12	1364,76	1359,23	1353,71	1348,78	1344,64	1340,58	1336,69	1335,01
COTAS TERRENO PISTA EXISTENTE	1368,88	1369,82	1370,93	1372,03	1373,14	1373,13	1370,12	1364,76	1359,23	1353,71	1348,78	1344,64	1340,58	1336,69	1335,01
ESTAQUEAMENTO	28620	28625	28630	28635	28640	28645	28650	28655	28660	28665	28670	28675	28680	28685	28690
QUILOMETRAGEM	572+400	572+500	572+600	572+700	572+800	572+900	573+000	573+100	573+200	573+300	573+400	573+500	573+600	573+700	573+800