
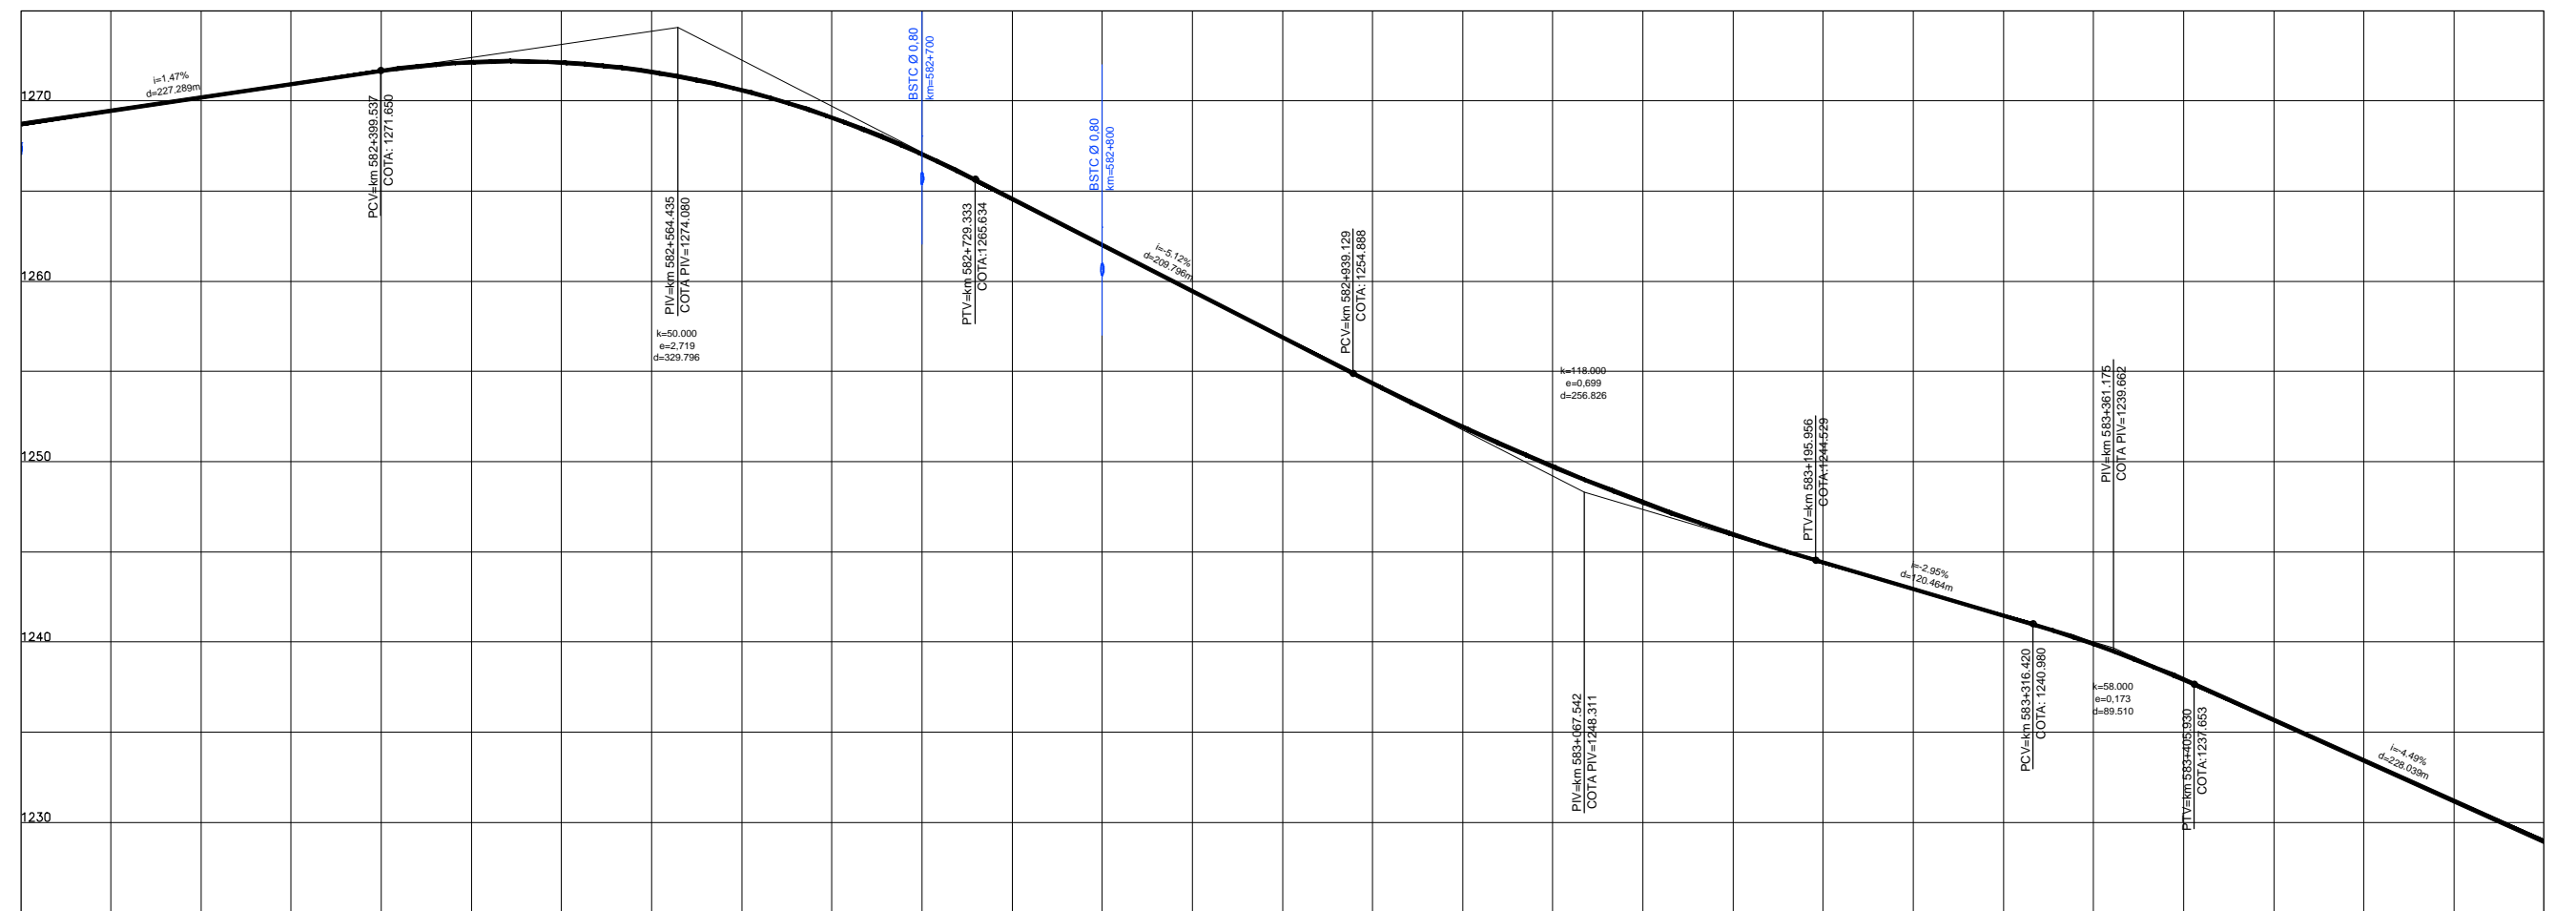


Em cópia deste desenho com formato diferente do A1 atender a escala gráfica

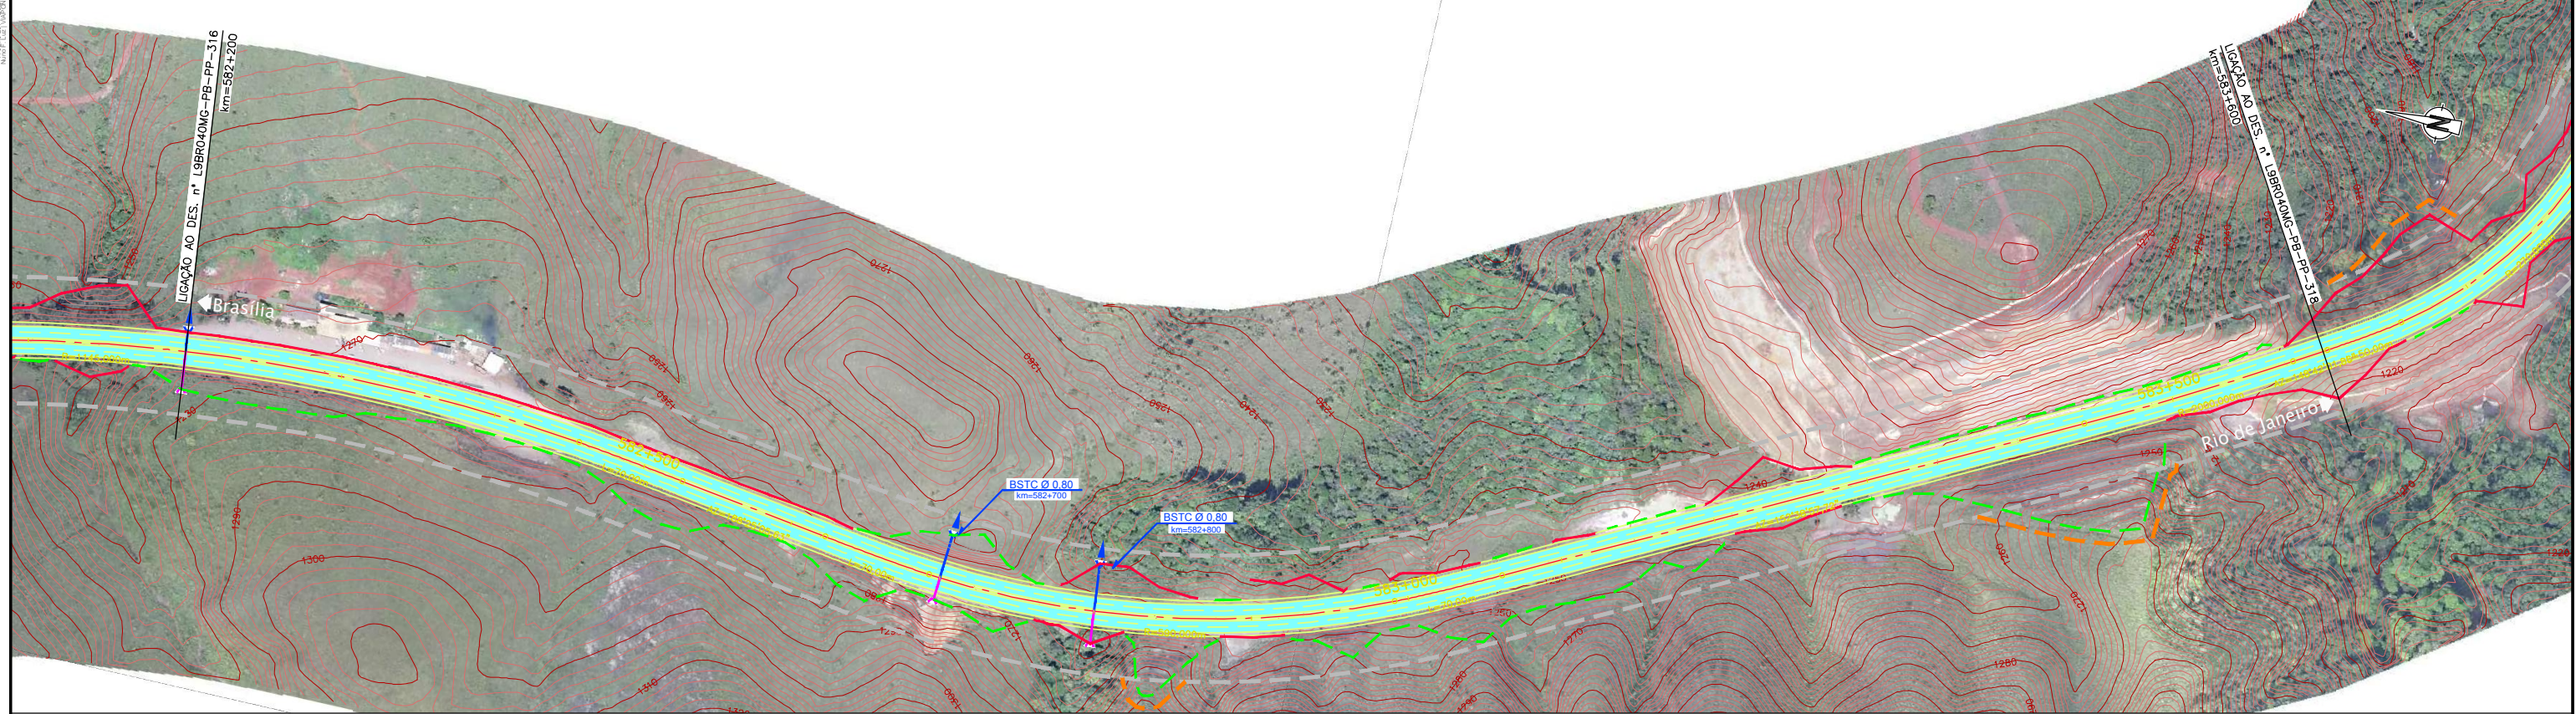

| | | | | | | | | | | | | | | | |
|----------------------------------|---------|---------|---------|---------|---------|---------|---------|---------|---------|---------|---------|---------|---------|---------|---------|
| COTAS PROJETO PISTA NOVA | 1265,71 | 1270,18 | 1271,66 | 1272,12 | 1270,59 | 1267,05 | 1262,01 | 1256,89 | 1251,93 | 1247,75 | 1244,41 | 1241,46 | 1237,92 | 1233,43 | 1228,94 |
| COTAS TERRENO PISTA EXISTENTE | 1268,71 | 1270,18 | 1271,66 | 1272,12 | 1270,59 | 1267,05 | 1262,01 | 1256,89 | 1251,93 | 1247,75 | 1244,41 | 1241,46 | 1237,92 | 1233,43 | 1228,94 |
| ESTAQUEAMENTO | 29110 | 29115 | 29120 | 29125 | 29130 | 29135 | 29140 | 29145 | 29150 | 29155 | 29160 | 29165 | 29170 | 29175 | 29180 |
| QUILOMETRAGEM | 582+200 | 582+300 | 582+400 | 582+500 | 582+600 | 582+700 | 582+800 | 582+900 | 583+000 | 583+100 | 583+200 | 583+300 | 583+400 | 583+500 | 583+600 |