
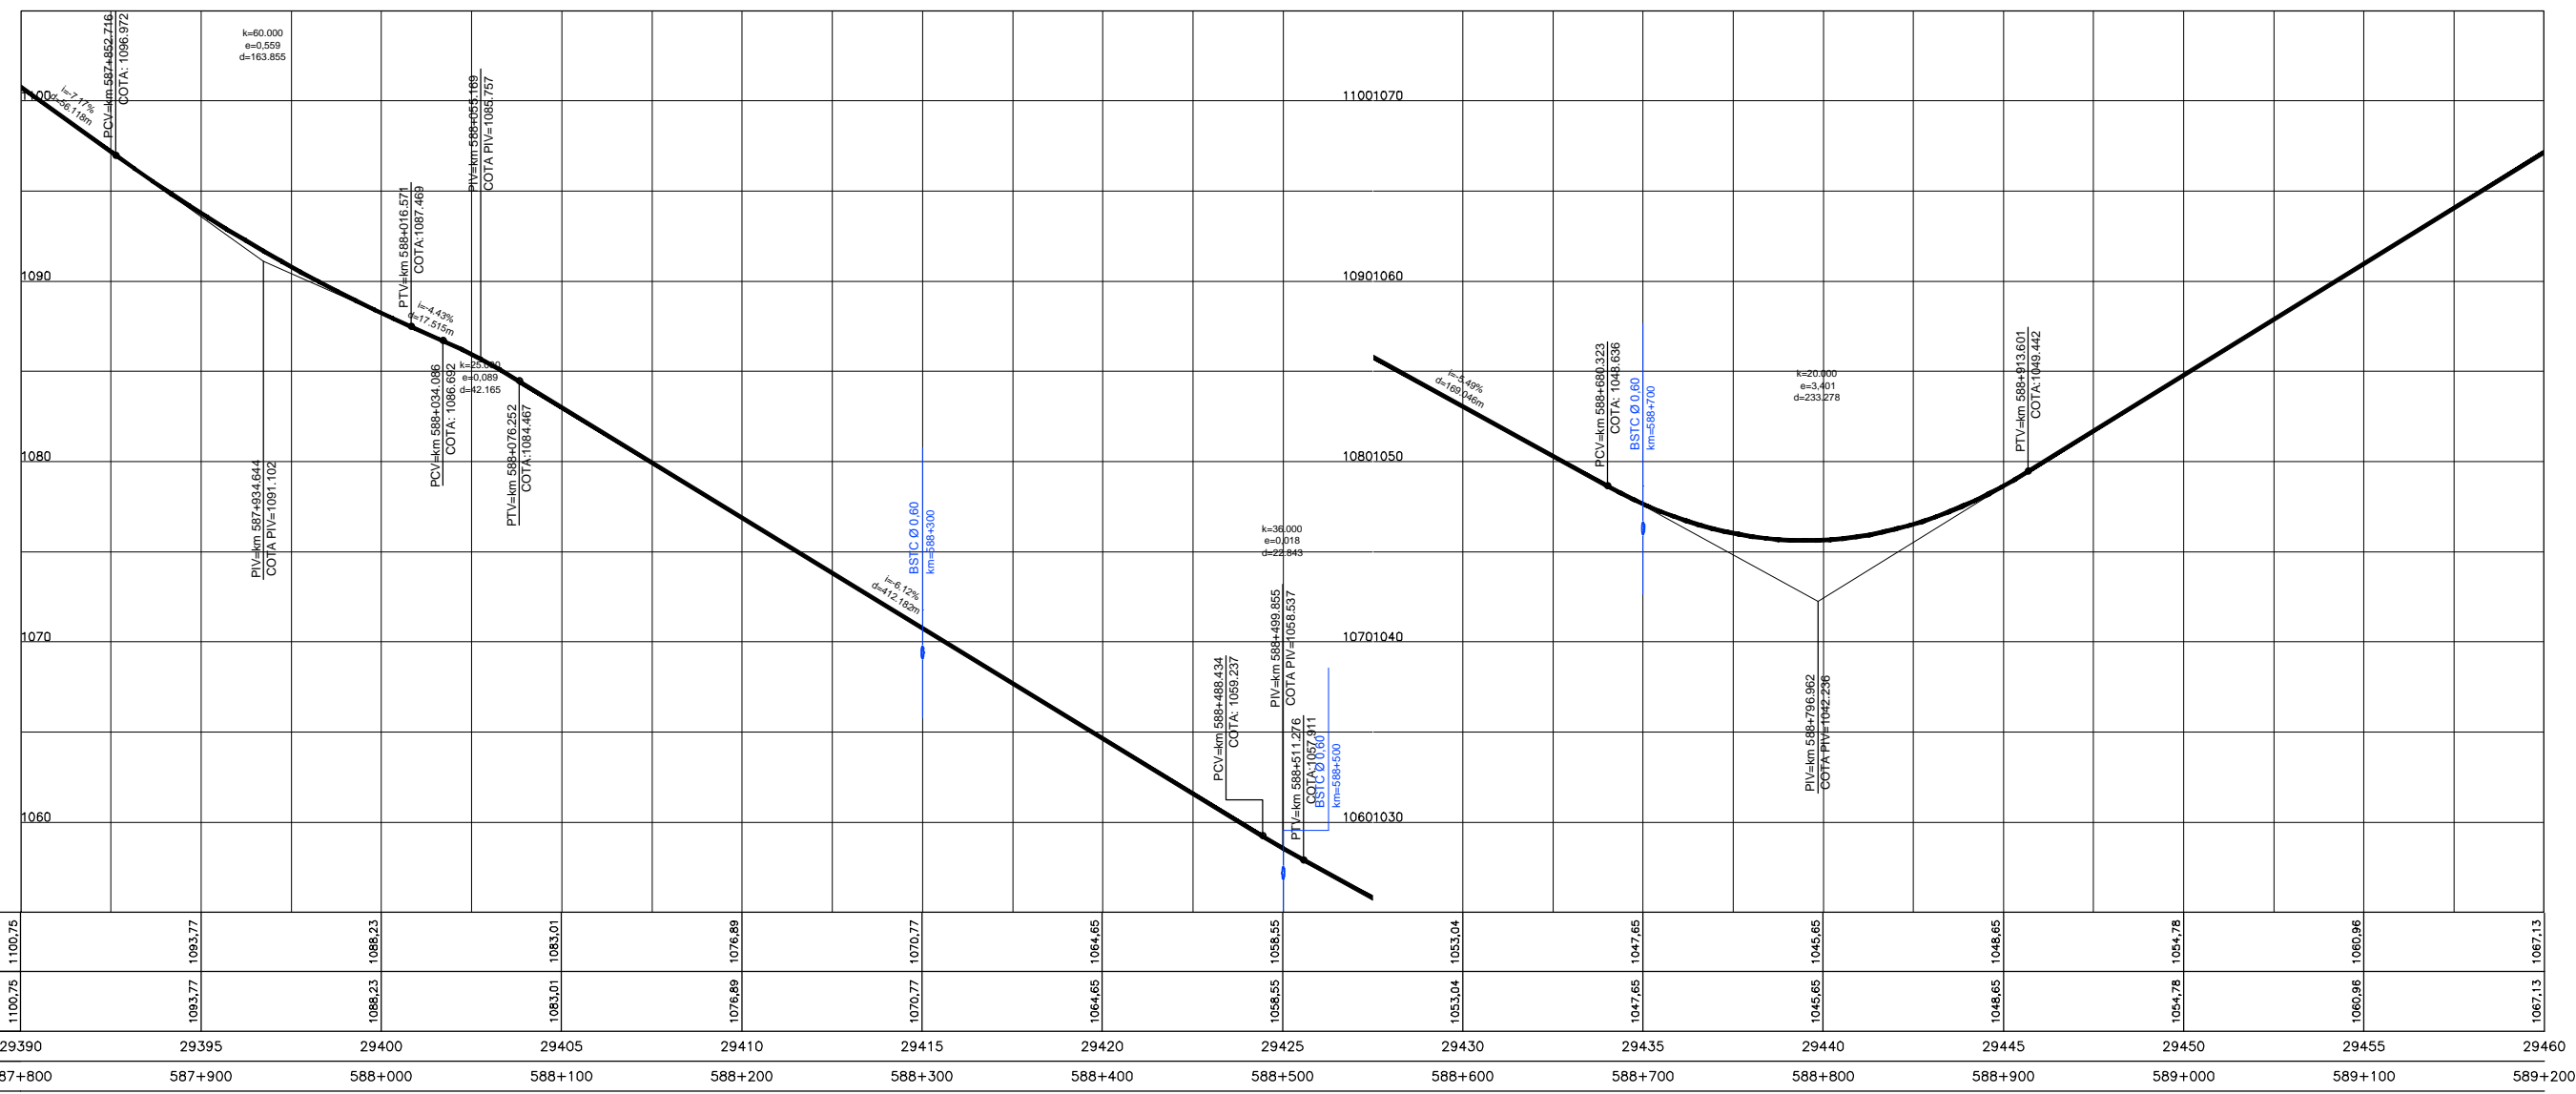


Em cópia deste desenho com formato diferente do A1 atender a escala gráfica
 Nível de precisão: 1:2000 (A1), 1:4000 (A3), 1:8000 (A4), 1:16000 (A5), 1:32000 (A6), 1:64000 (A7), 1:128000 (A8), 1:256000 (A9), 1:512000 (A10), 1:1024000 (A11), 1:2048000 (A12)

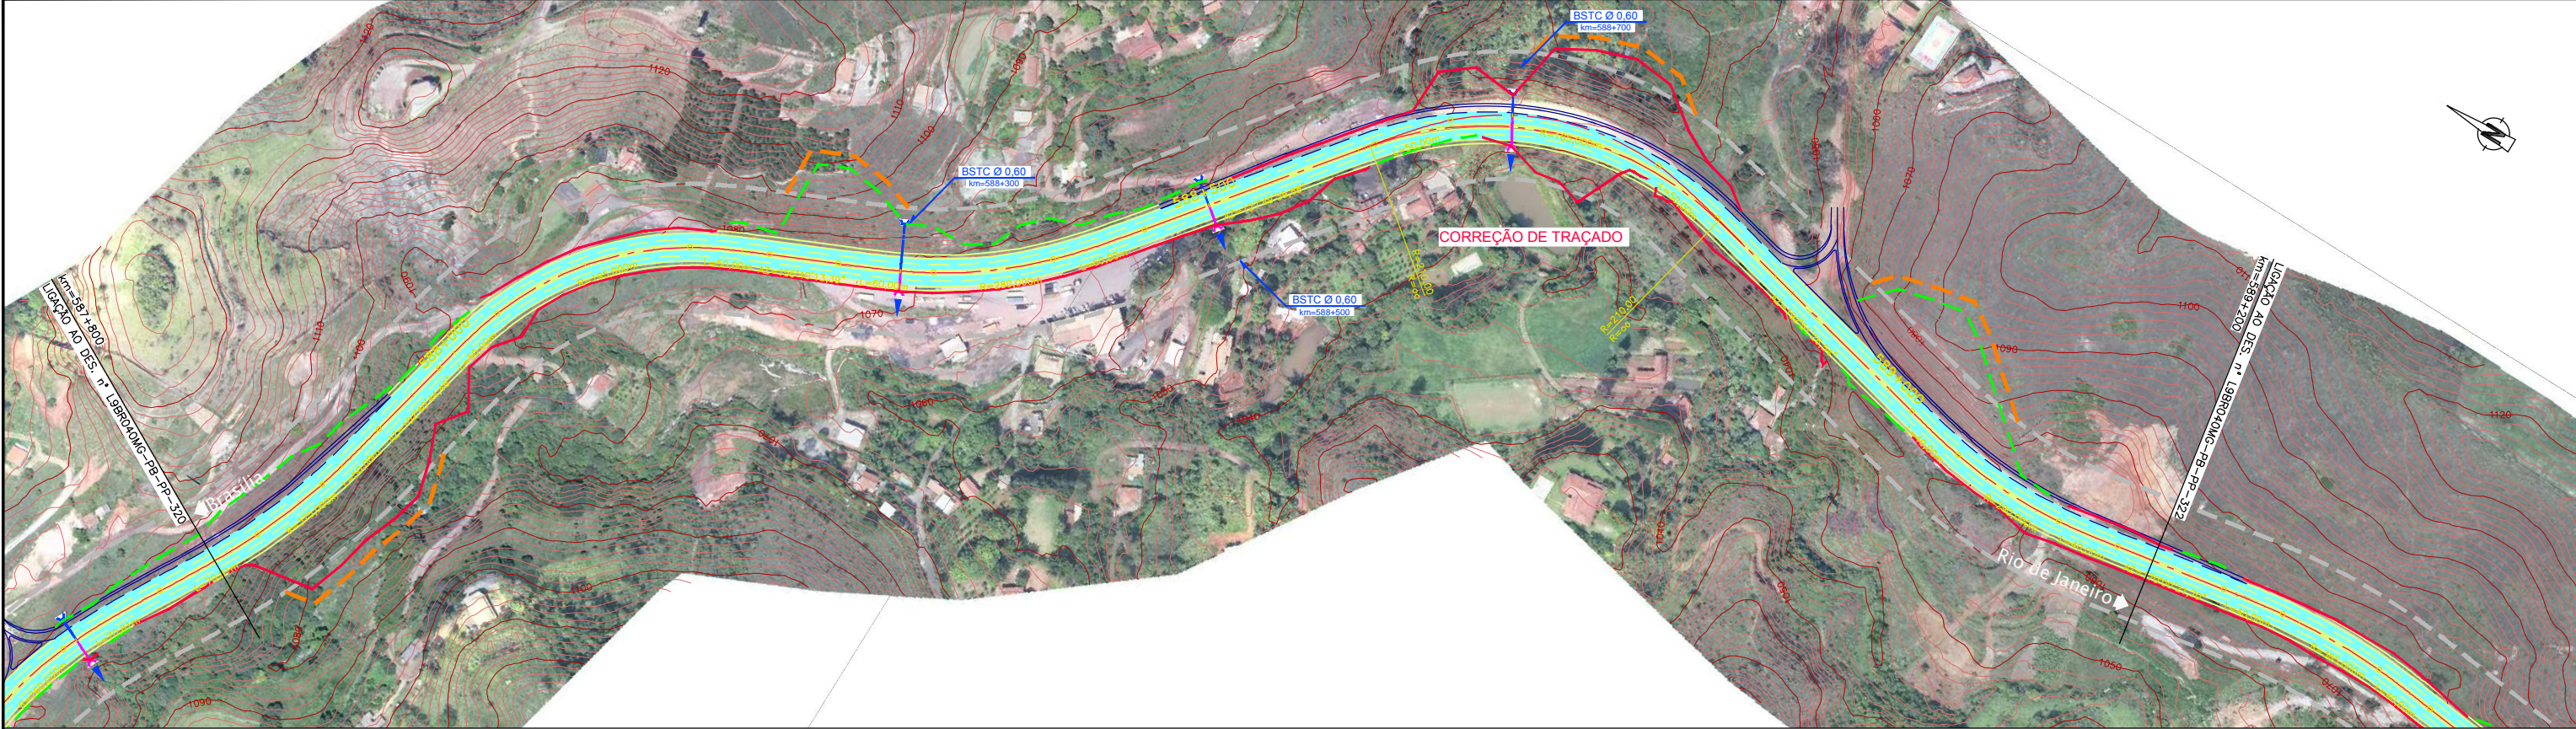

COTAS PROJETO PISTA NOVA	1100,75	1093,77	1086,23	1083,01	1076,89	1070,77	1064,65	1058,55	1053,04	1047,65	1044,65	1048,65	1054,78	1060,96	1067,13
COTAS TERRENO PISTA EXISTENTE	1100,75	1093,77	1088,23	1083,01	1076,89	1070,77	1064,65	1058,55	1053,04	1047,65	1044,65	1048,65	1054,78	1060,96	1067,13
ESTAQUEAMENTO	29390	29395	29400	29405	29410	29415	29420	29425	29430	29435	29440	29445	29450	29455	29460
QUILOMETRAGEM	587+800	587+900	588+000	588+100	588+200	588+300	588+400	588+500	588+600	588+700	588+800	588+900	589+000	589+100	589+200