
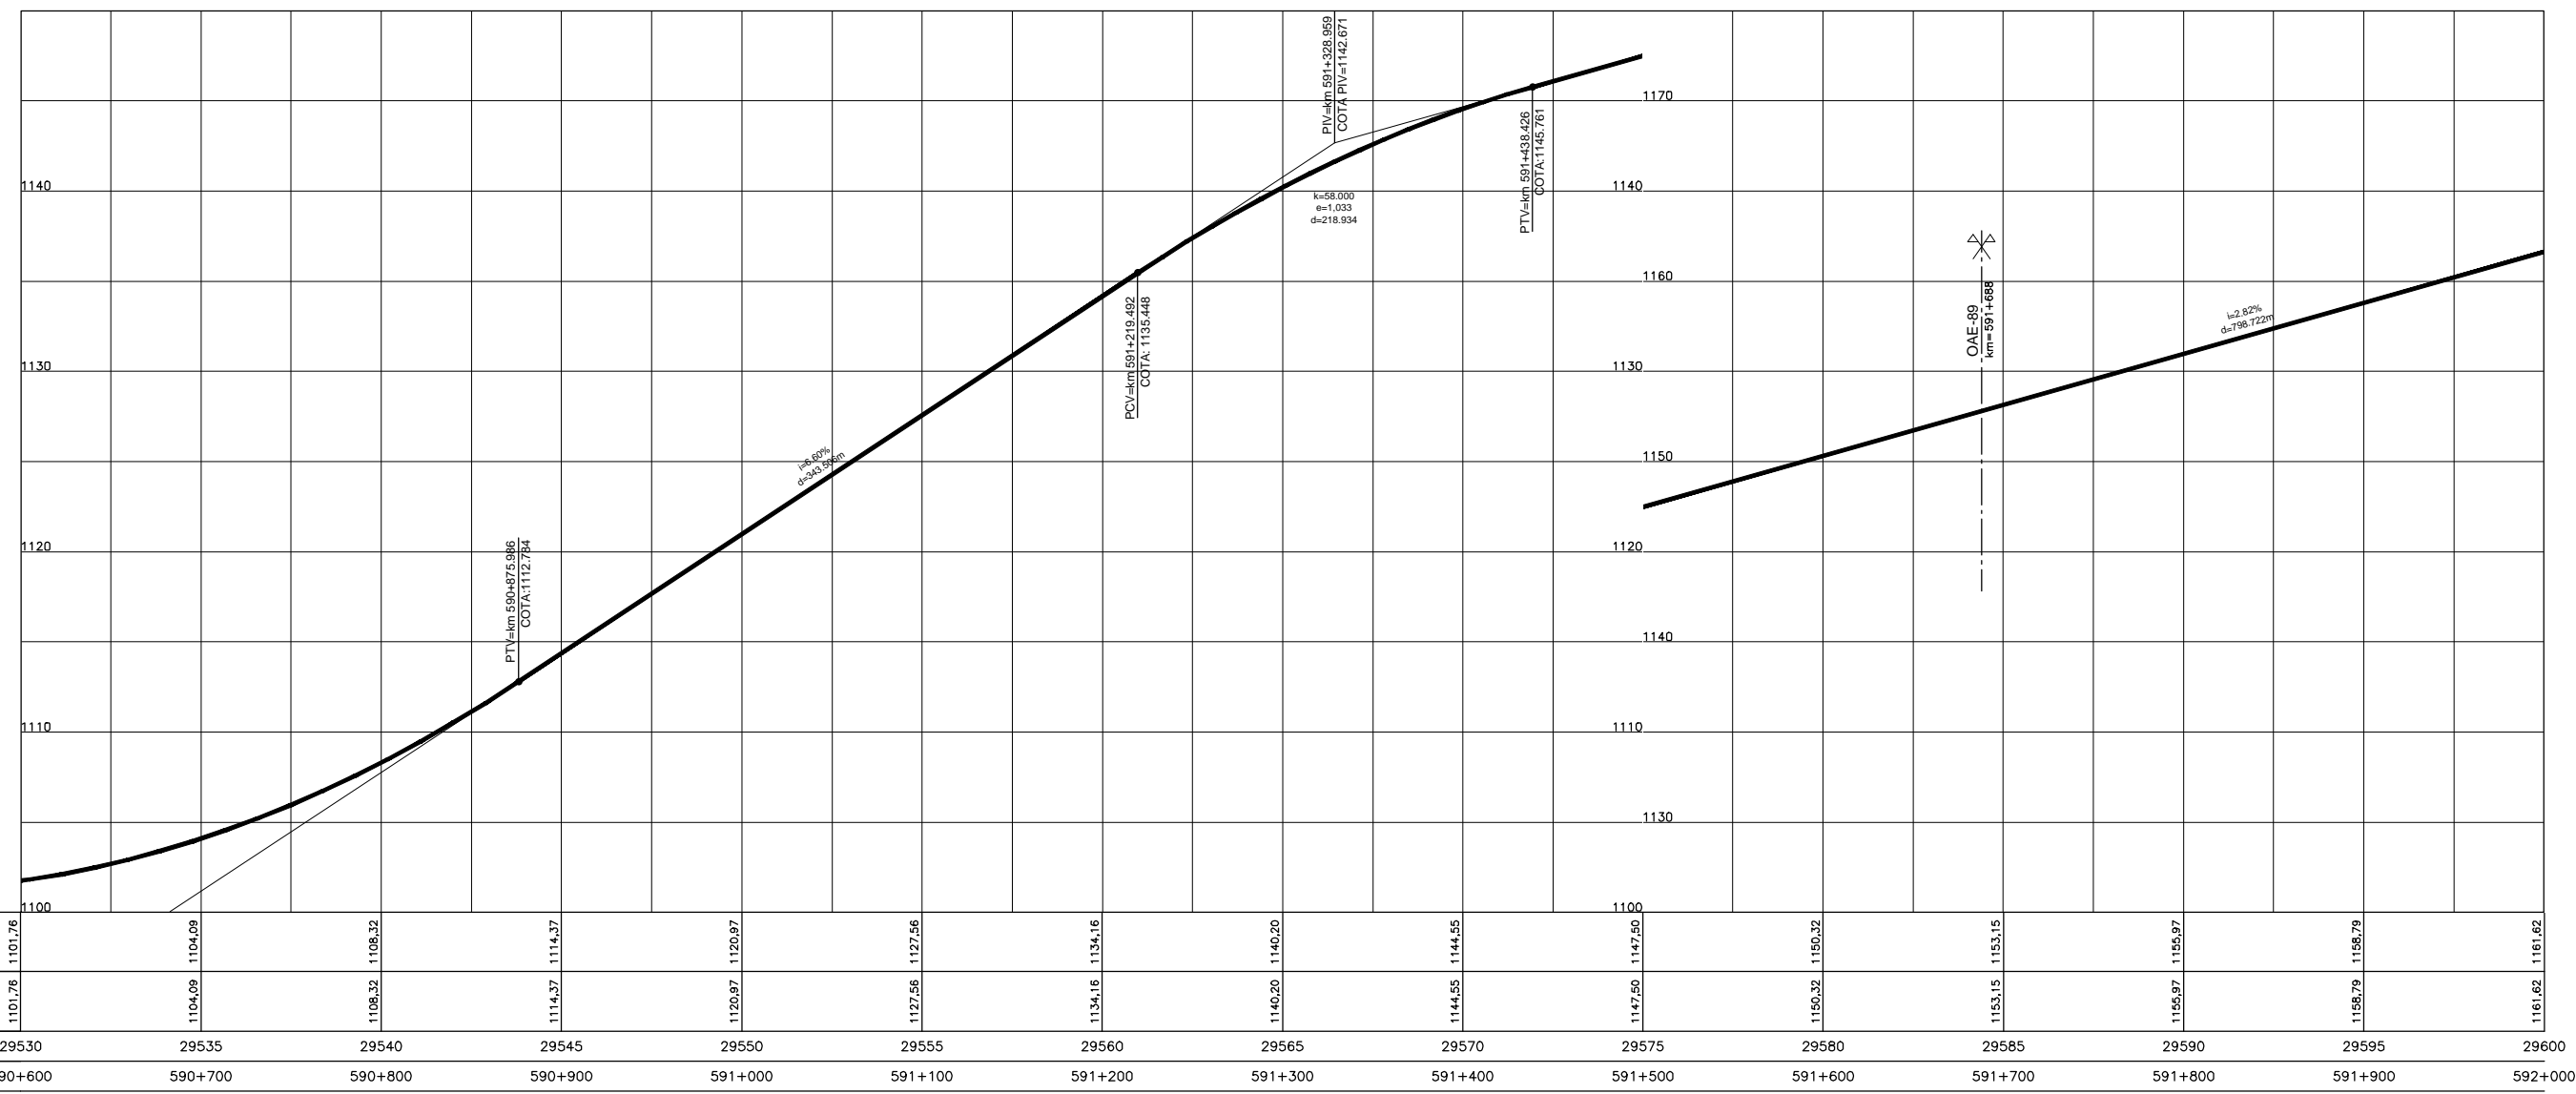


Em cópias deste desenho com formato diferente do A1 atender a escala gráfica

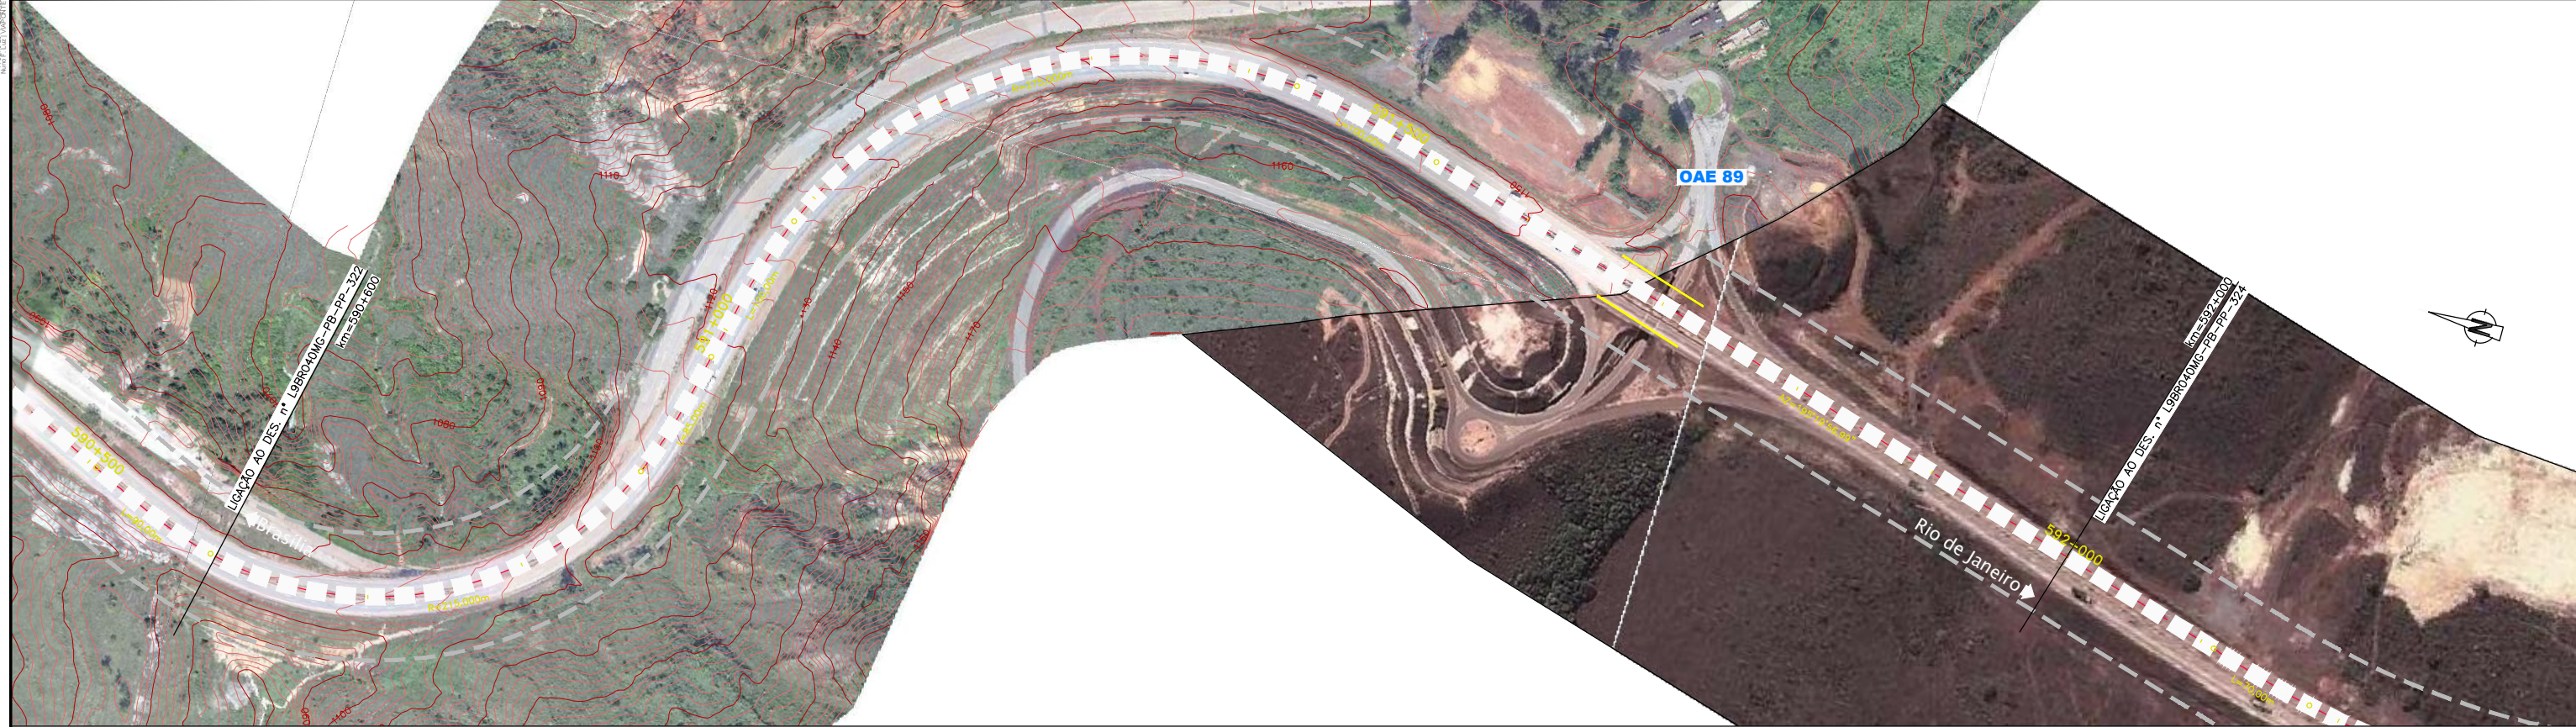

COTAS PROJETO PISTA NOVA	1101,76	1104,09	1106,32	1114,37	1120,97	1127,56	1134,16	1140,20	1144,55	1147,50	1150,32	1153,15	1155,97	1158,79	1161,62
COTAS TERRENO PISTA EXISTENTE	1101,76	1104,09	1108,32	1114,37	1120,97	1127,56	1134,16	1140,20	1144,55	1147,50	1150,32	1153,15	1155,97	1158,79	1161,62
ESTAQUEAMENTO	29530	29535	29540	29545	29550	29555	29560	29565	29570	29575	29580	29585	29590	29595	29600
QUILOMETRAGEM	590+600	590+700	590+800	590+900	591+000	591+100	591+200	591+300	591+400	591+500	591+600	591+700	591+800	591+900	592+000