


Em cópia deste desenho com formato diferente do A1 atender a escala gráfica

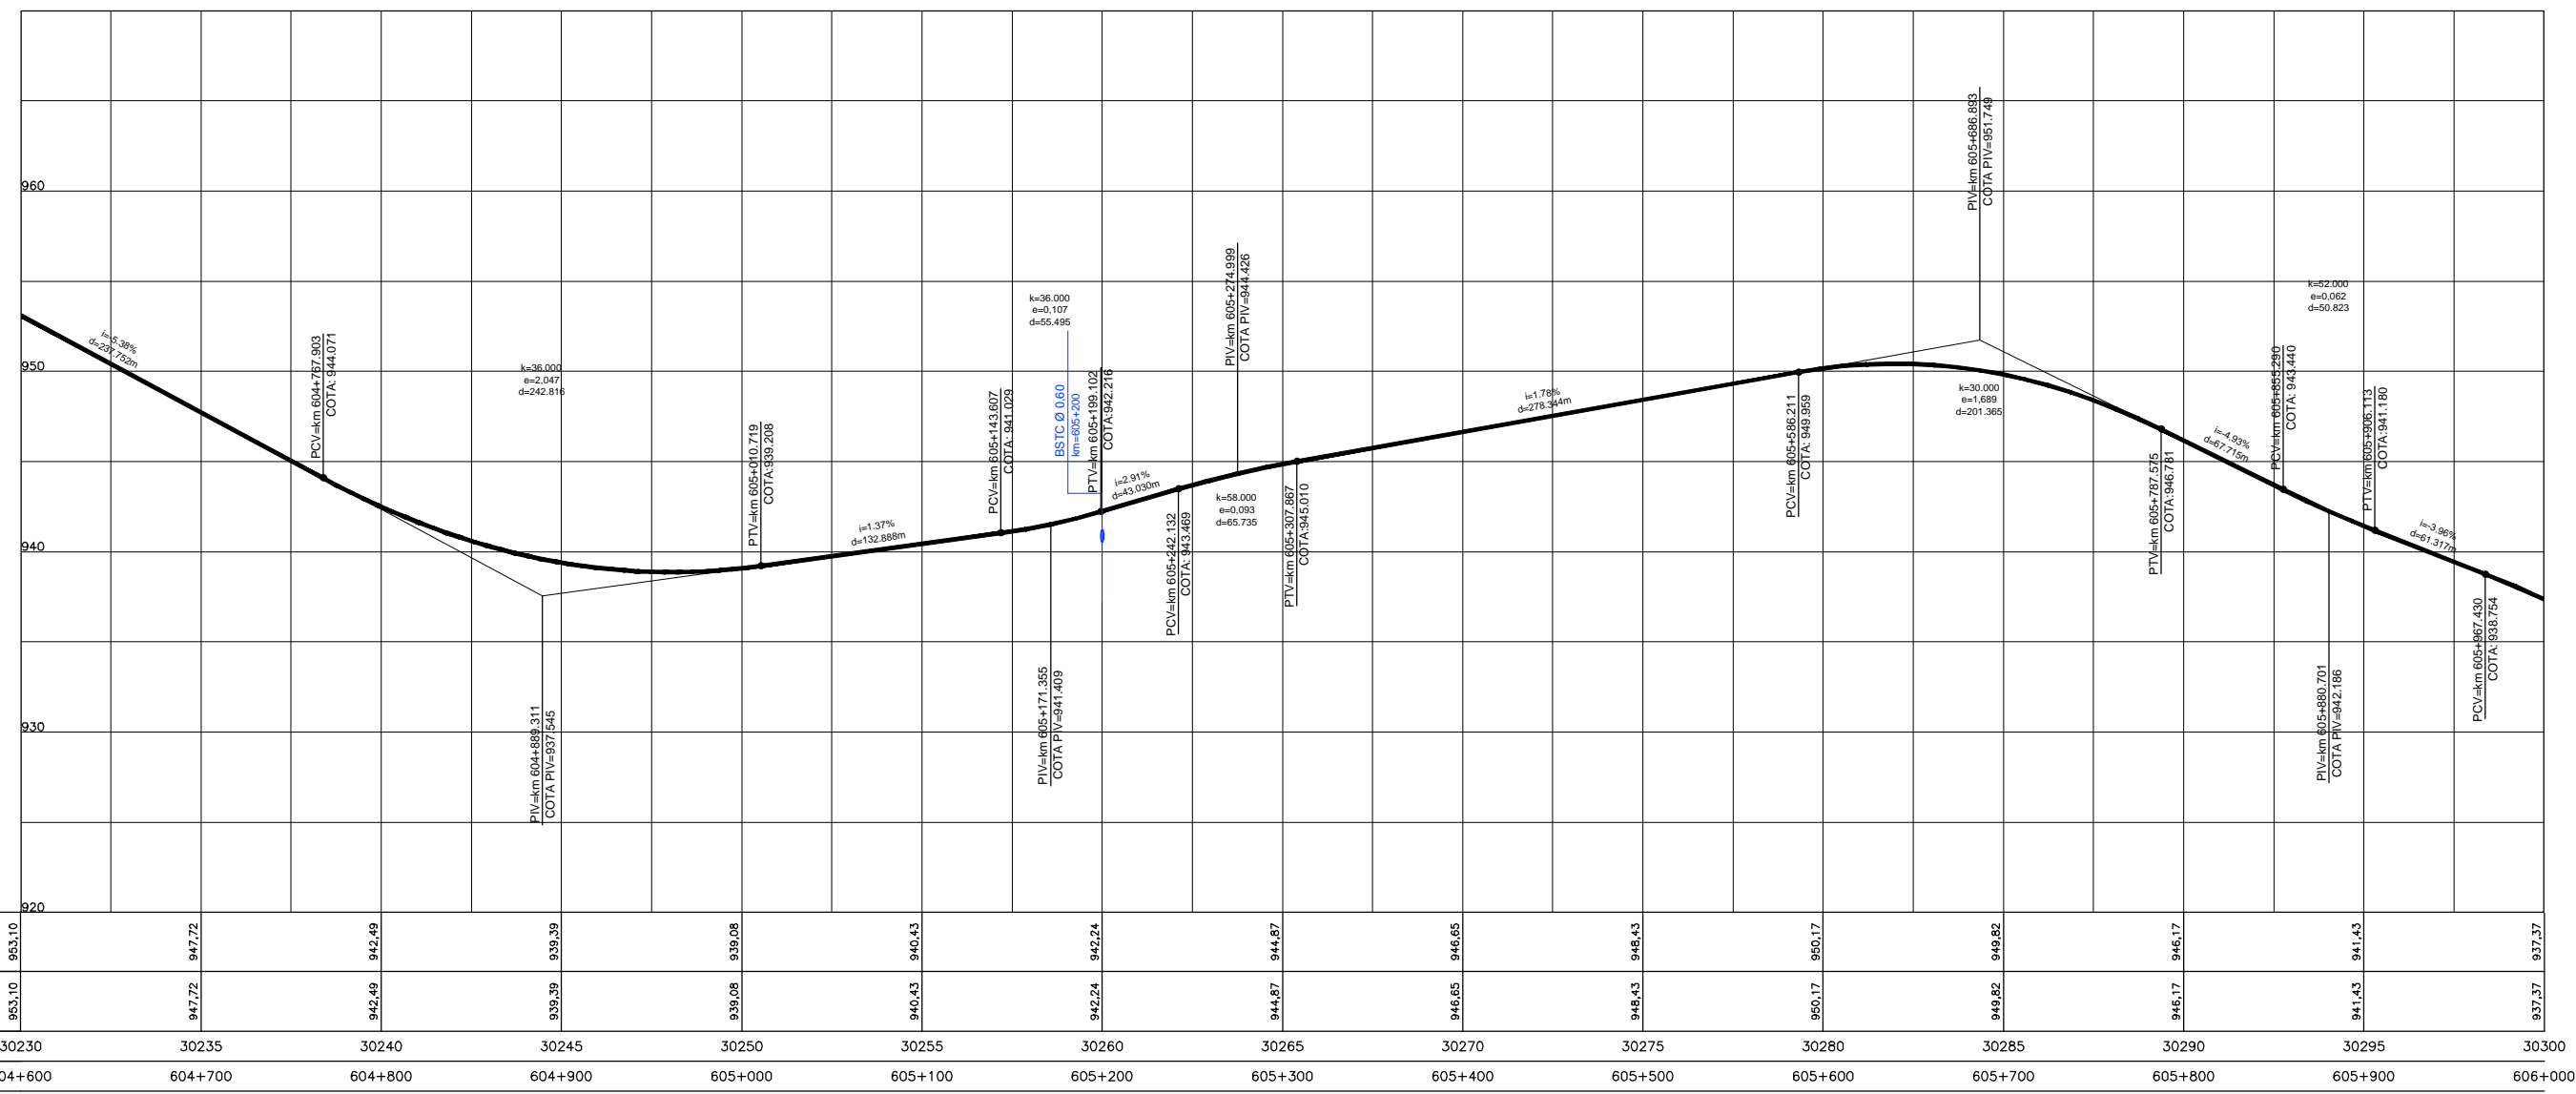

COTAS PROJETO PISTA NOVA	953,10	947,72	942,49	939,39	939,08	940,43	942,24	944,87	946,65	948,43	950,17	949,82	946,17	941,43	937,37
COTAS TERRENO PISTA EXISTENTE	953,10	947,72	942,49	939,39	939,08	940,43	942,24	944,87	946,65	948,43	950,17	949,82	946,17	941,43	937,37
ESTAQUEAMENTO	30230	30235	30240	30245	30250	30255	30260	30265	30270	30275	30280	30285	30290	30295	30300
QUILOMETRAGEM	604+600	604+700	604+800	604+900	605+000	605+100	605+200	605+300	605+400	605+500	605+600	605+700	605+800	605+900	606+000