
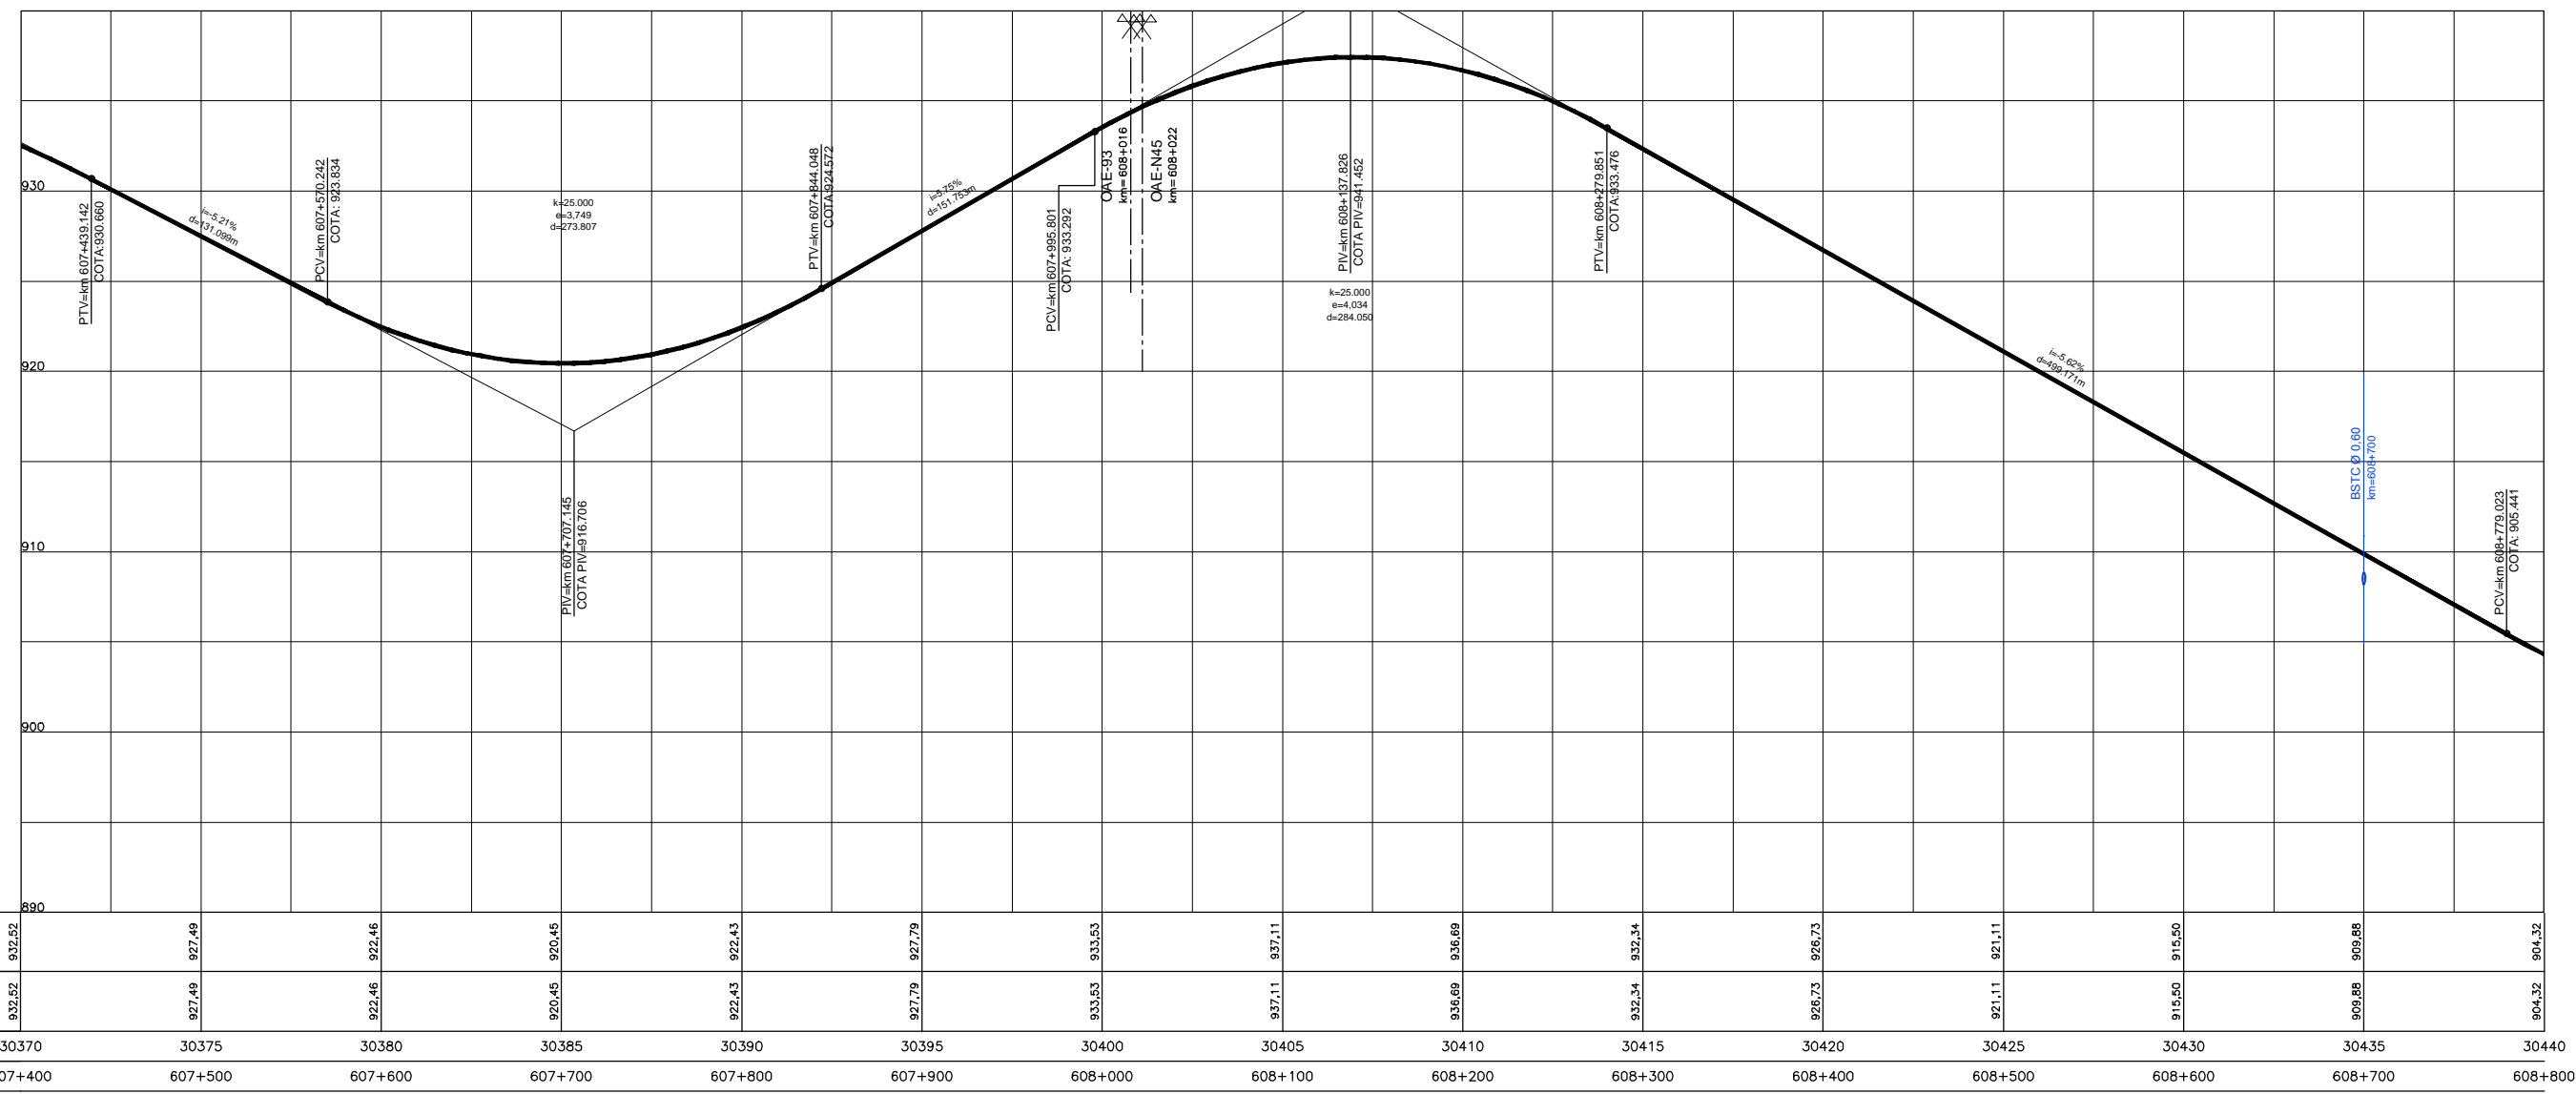


Em cópia deste desenho com formato diferente do A1 atender a escala gráfica

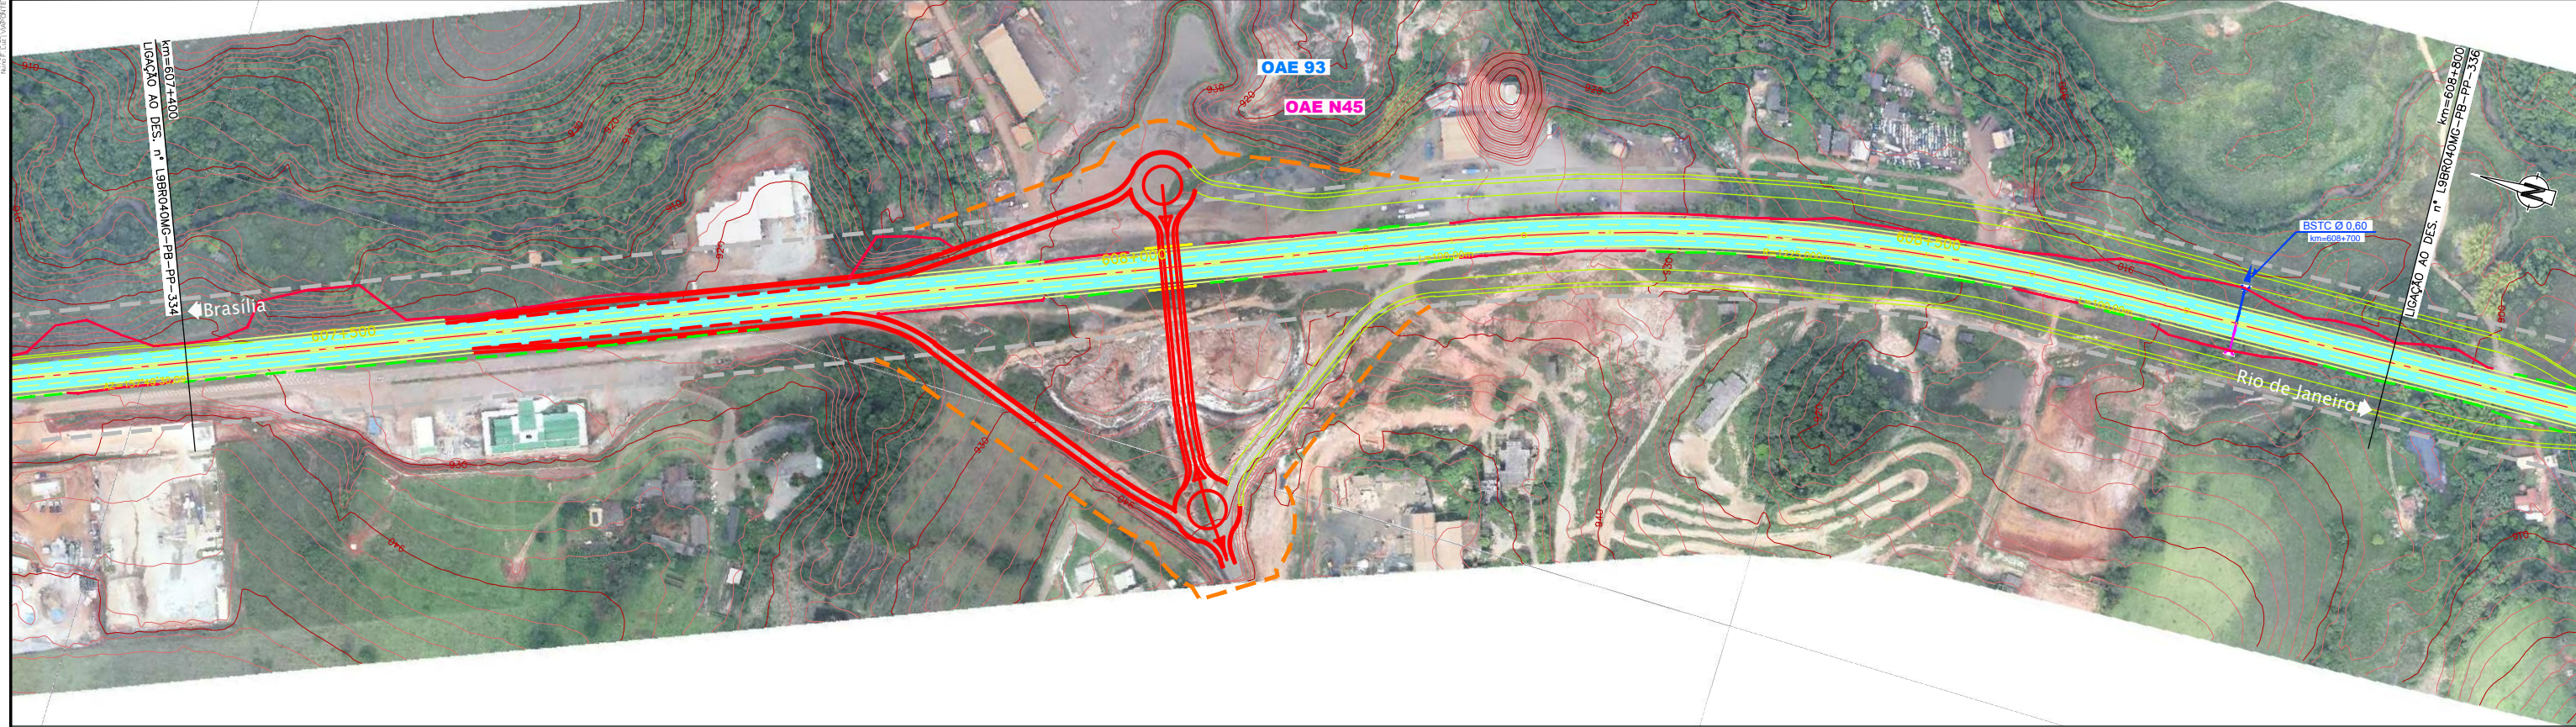

COTAS PROJETO PISTA NOVA	932,52	927,49	922,46	920,45	922,43	927,79	933,53	937,11	936,69	932,34	926,73	921,11	915,50	909,88	904,32
COTAS TERRENO PISTA EXISTENTE	932,52	927,49	922,46	920,45	922,43	927,79	933,53	937,11	936,69	932,34	926,73	921,11	915,50	909,88	904,32
ESTAQUEAMENTO	30370	30375	30380	30385	30390	30395	30400	30405	30410	30415	30420	30425	30430	30435	30440
QUILOMETRAGEM	607+400	607+500	607+600	607+700	607+800	607+900	608+000	608+100	608+200	608+300	608+400	608+500	608+600	608+700	608+800