


Em cópias deste desenho com formato diferente do A1, atender a escala gráfica

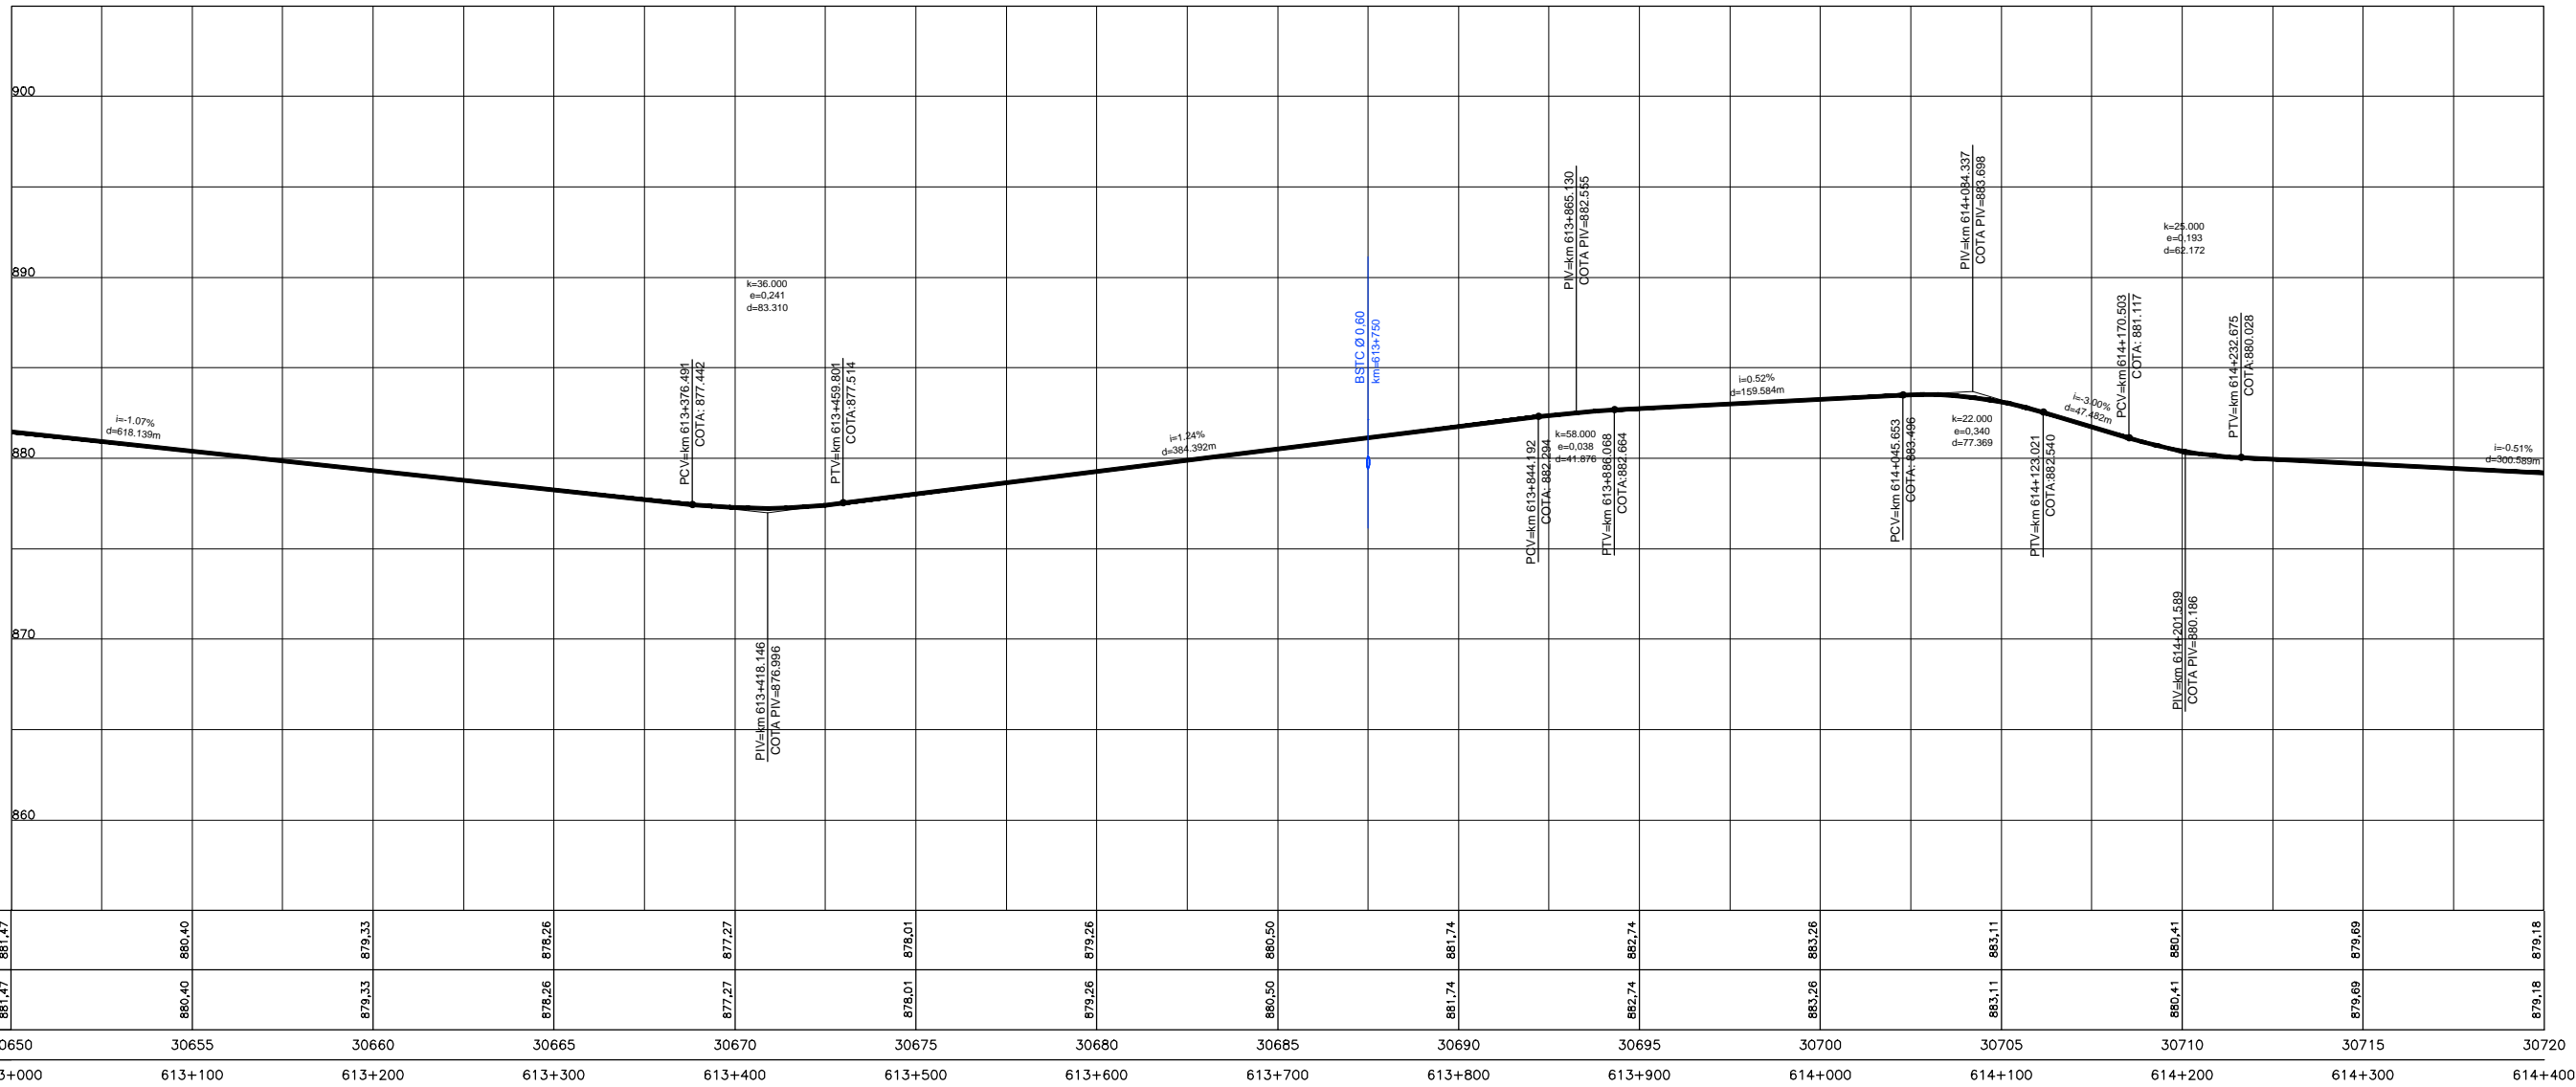

COTAS PROJETO PISTA NOVA	881,47	880,40	879,33	878,26	877,27	876,01	875,26	880,50	881,74	882,74	883,26	883,11	880,41	879,69	879,18
COTAS TERRENO PISTA EXISTENTE	881,47	880,40	879,33	878,26	877,27	876,01	875,26	880,50	881,74	882,74	883,26	883,11	880,41	879,69	879,18
ESTAQUEAMENTO	30650	30655	30660	30665	30670	30675	30680	30685	30690	30695	30700	30705	30710	30715	30720
QUILOMETRAGEM	613+000	613+100	613+200	613+300	613+400	613+500	613+600	613+700	613+800	613+900	614+000	614+100	614+200	614+300	614+400