
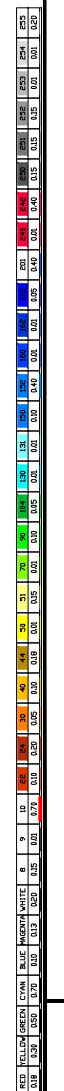
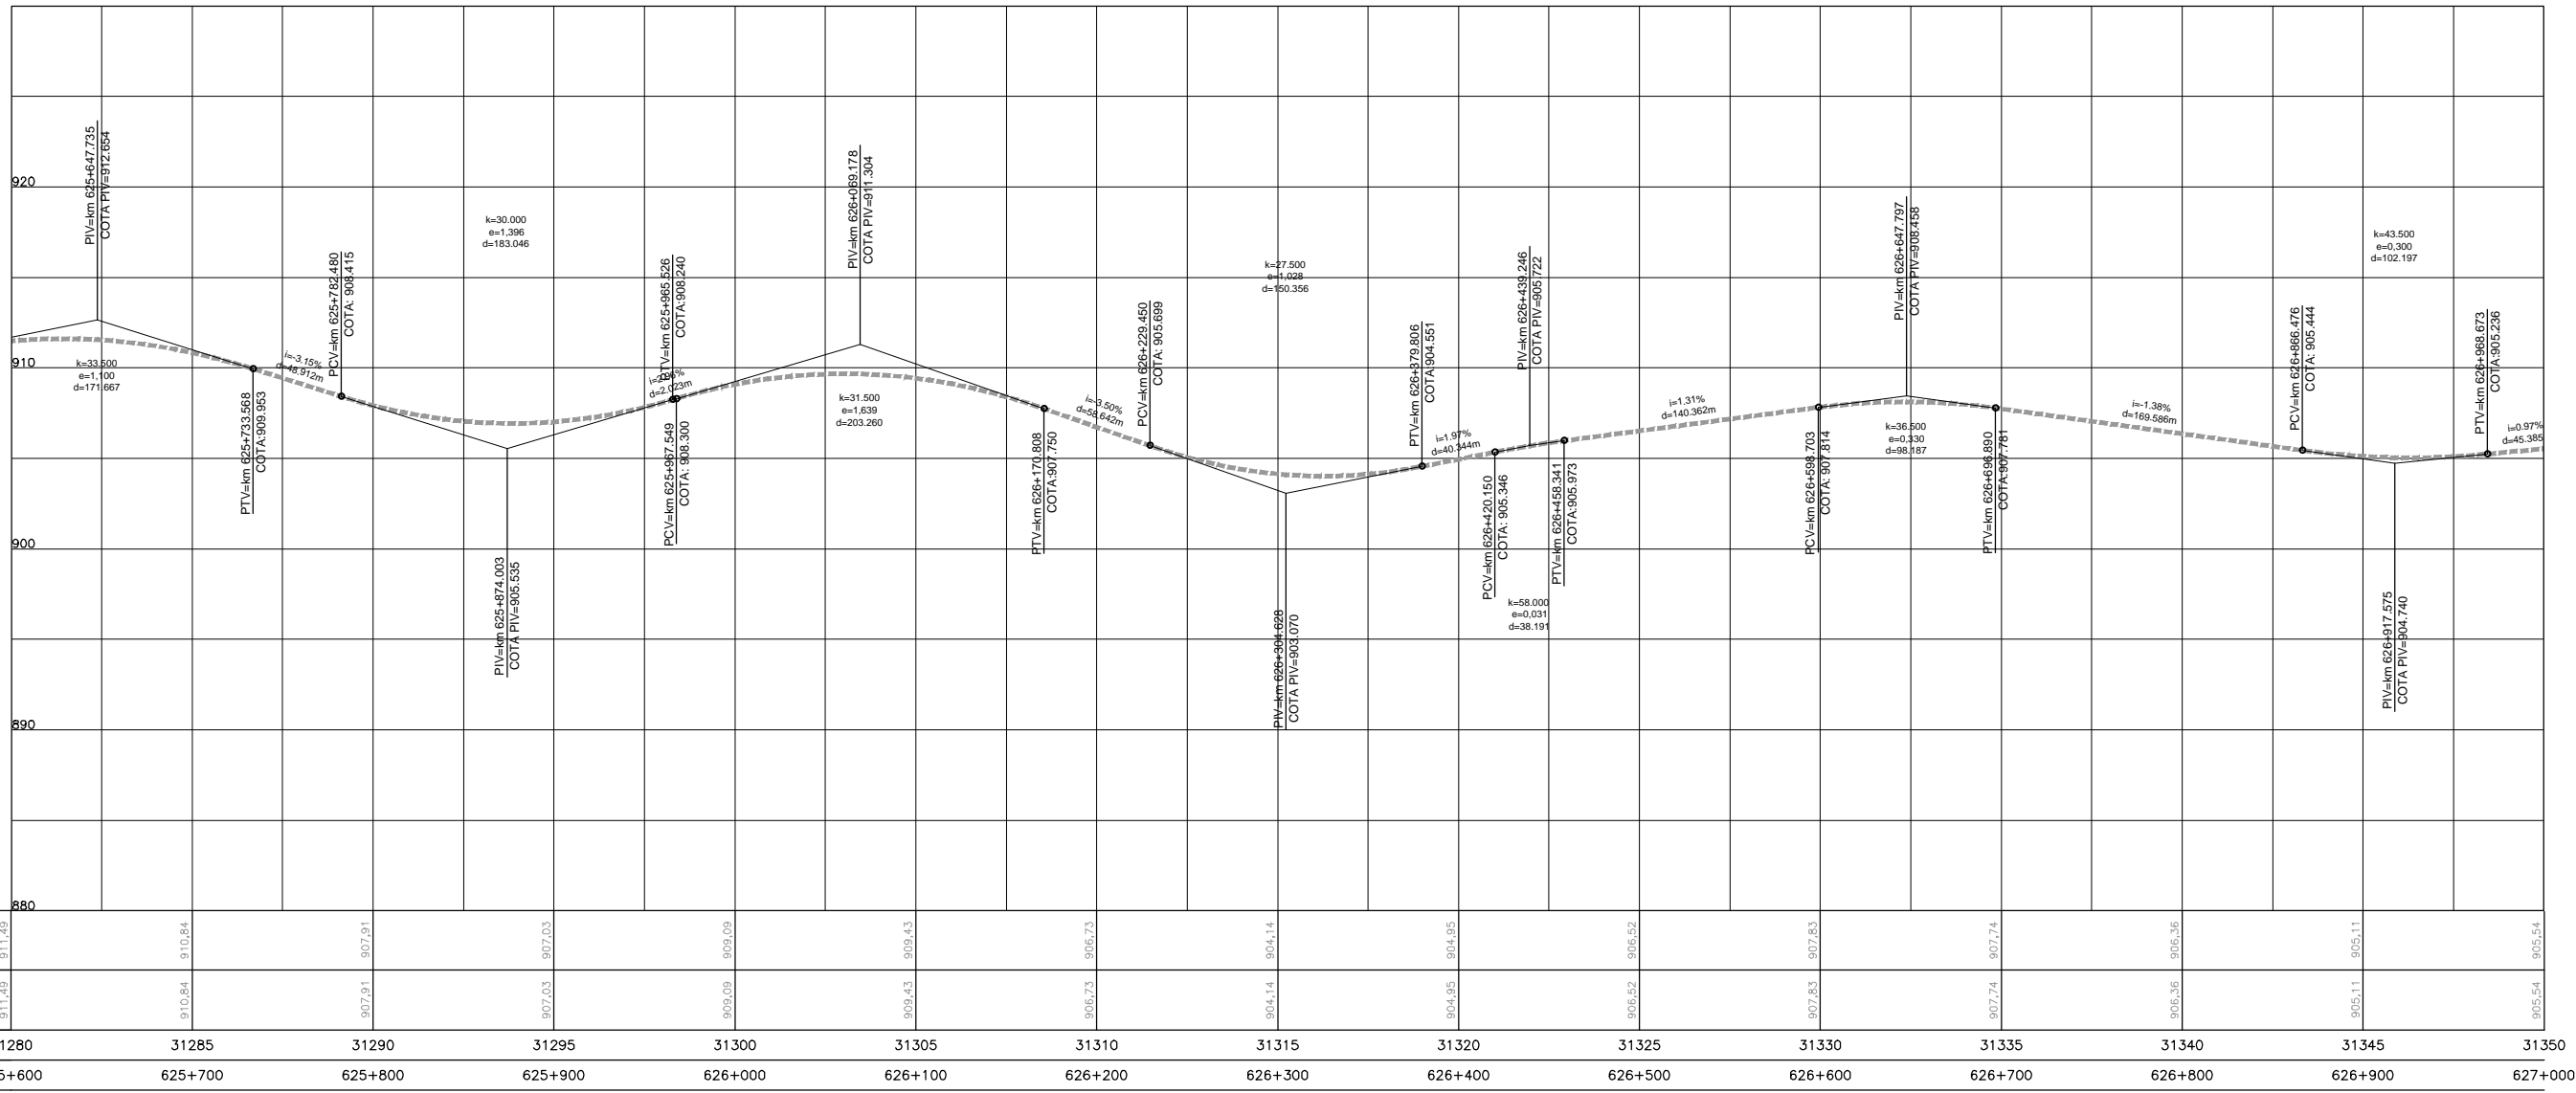


Em cópia deste desenho com formato diferente do A1 atender a escala gráfica

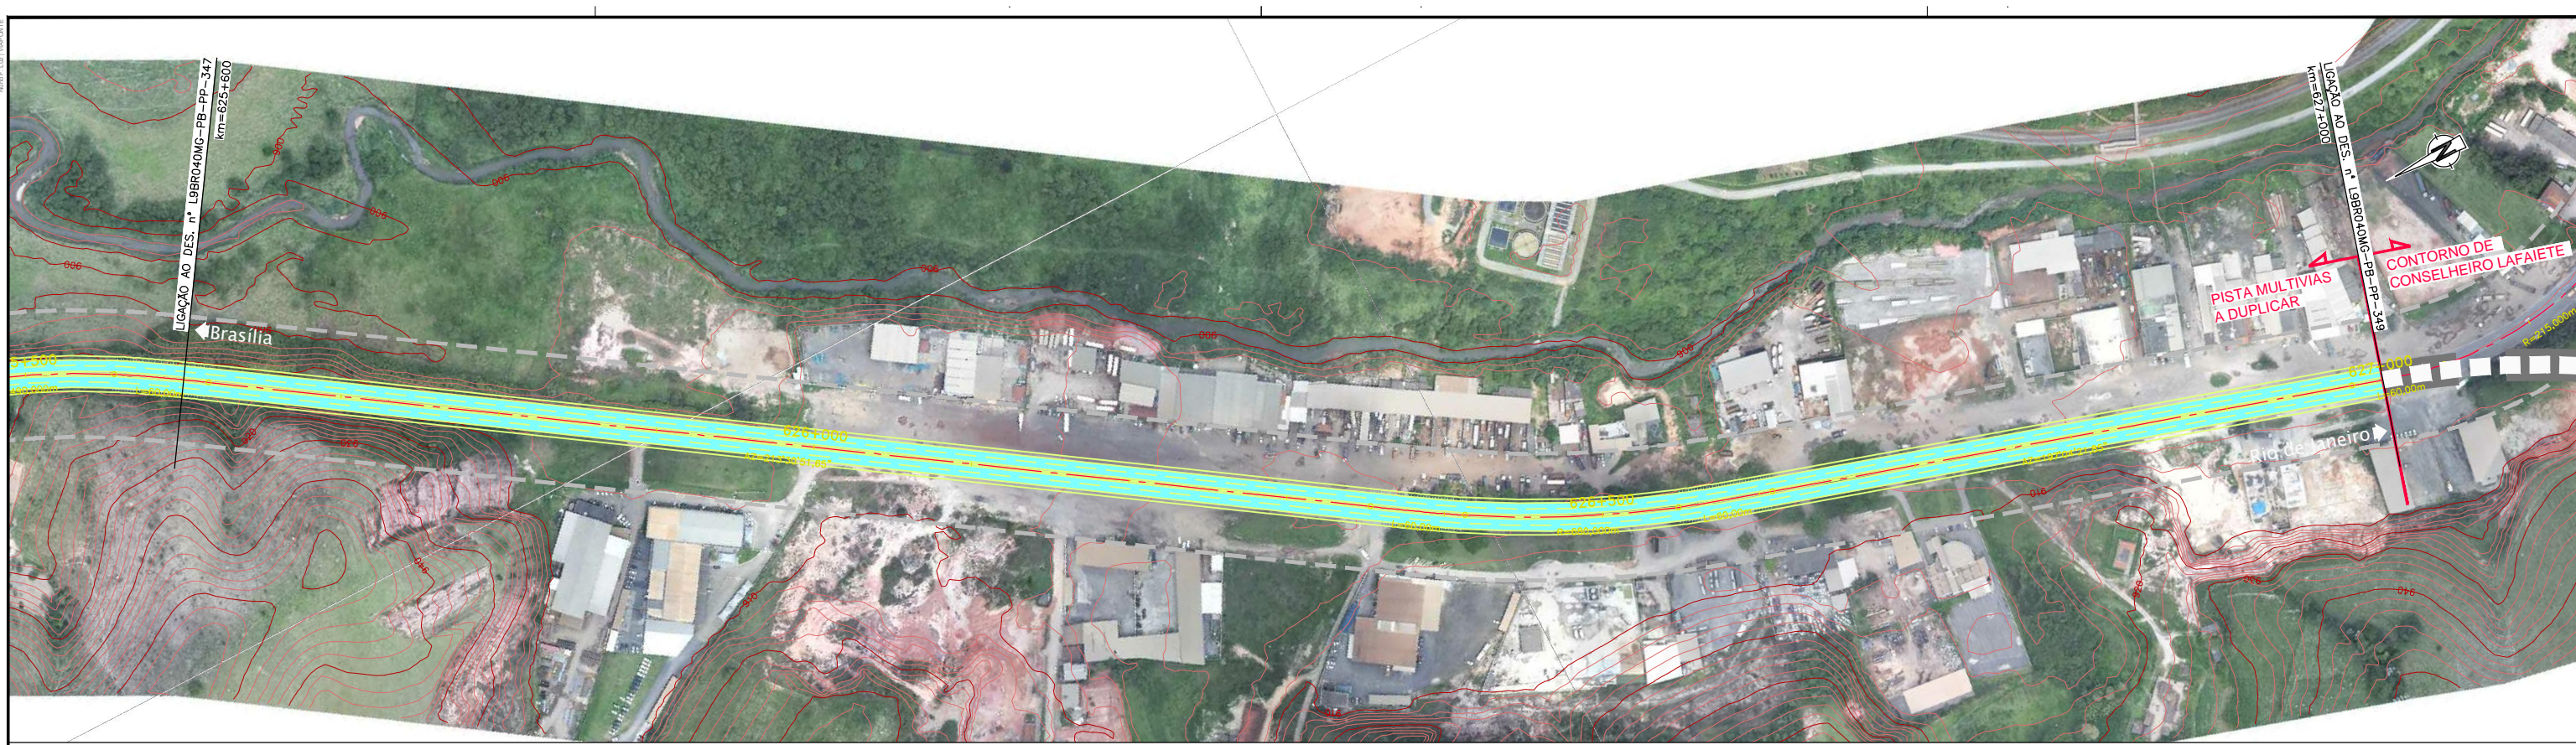

	31280	31285	31290	31295	31300	31305	31310	31315	31320	31325	31330	31335	31340	31345	31350
COTAS PROJETO PISTA NOVA	911,49	910,84	907,91	907,03	909,09	909,43	906,73	904,14	904,95	906,52	907,83	907,74	905,36	905,11	905,54
COTAS TERRENO PISTA EXISTENTE	911,49	910,84	907,91	907,03	909,09	909,43	906,73	904,14	904,95	906,52	907,83	907,74	905,36	905,11	905,54
ESTAQUEAMENTO	31280	31285	31290	31295	31300	31305	31310	31315	31320	31325	31330	31335	31340	31345	31350
QUILOMETRAGEM	625+600	625+700	625+800	625+900	626+000	626+100	626+200	626+300	626+400	626+500	626+600	626+700	626+800	626+900	627+000