
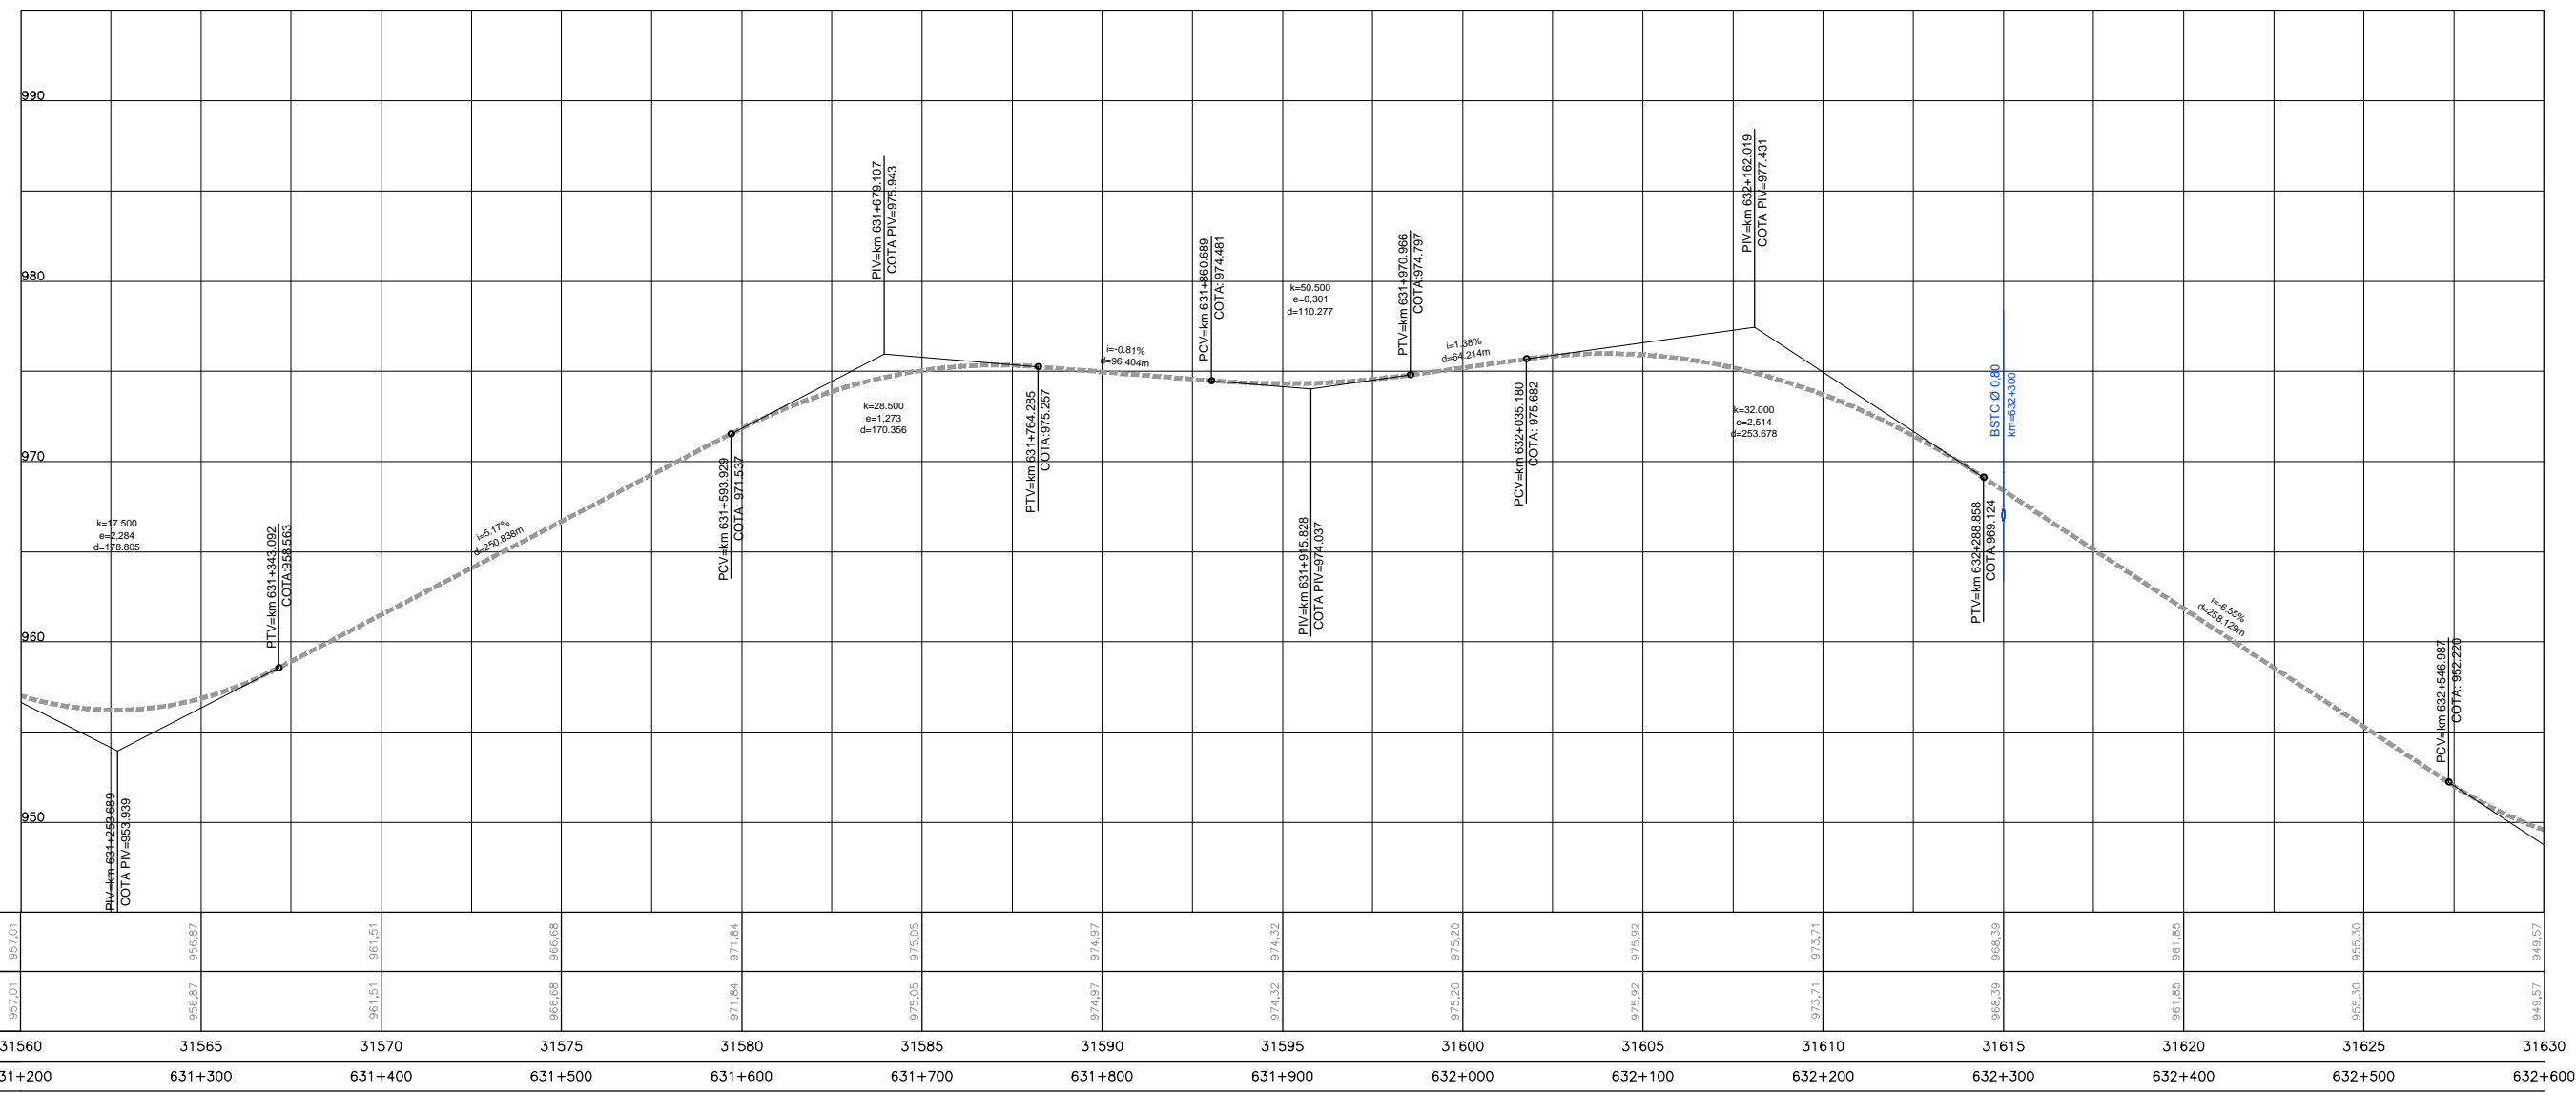


Em cópia deste desenho com formato diferente do A1 atender a escala gráfica

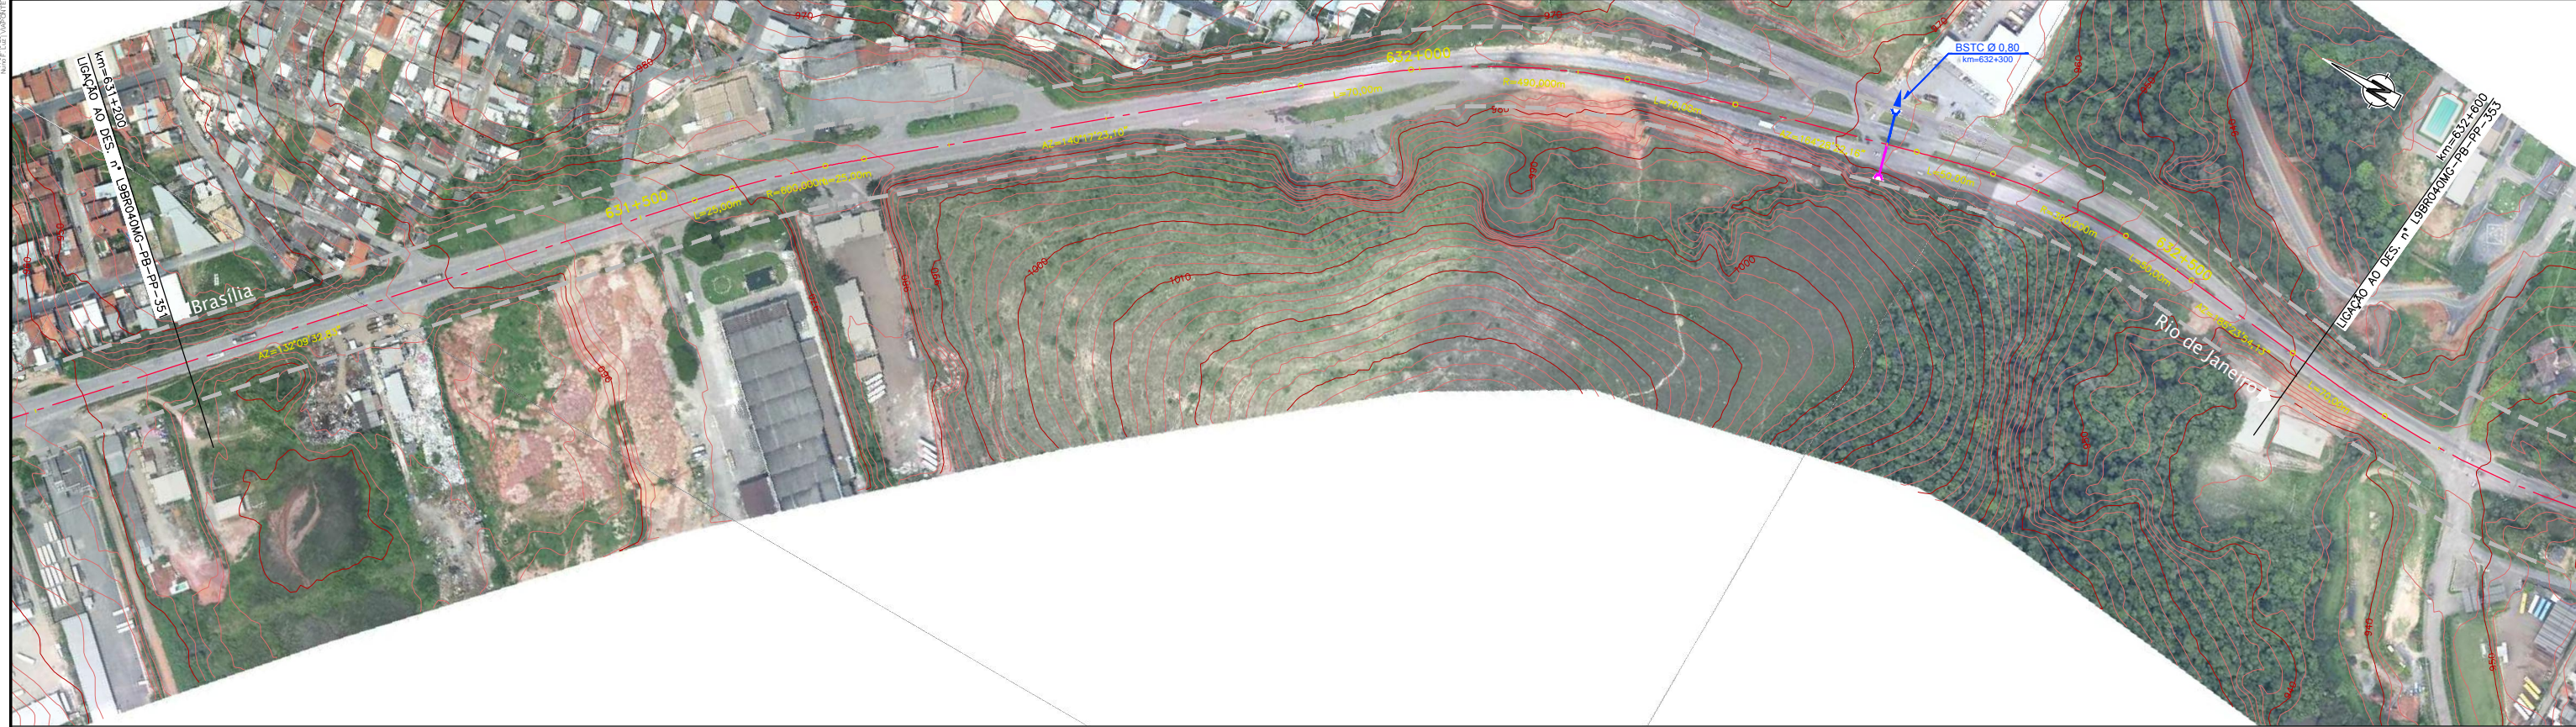

COTAS PROJETO PISTA NOVA	957,01	956,87	961,51	966,08	971,84	975,05	974,97	974,32	975,20	975,92	973,71	968,39	961,85	955,30	949,57
COTAS TERRENO PISTA EXISTENTE	957,01	956,87	961,51	966,08	971,84	975,05	974,97	974,32	975,20	975,92	973,71	968,39	961,85	955,30	949,57
ESTAQUEAMENTO	31560	31565	31570	31575	31580	31585	31590	31595	31600	31605	31610	31615	31620	31625	31630
QUILOMETRAGEM	631+200	631+300	631+400	631+500	631+600	631+700	631+800	631+900	632+000	632+100	632+200	632+300	632+400	632+500	632+600