
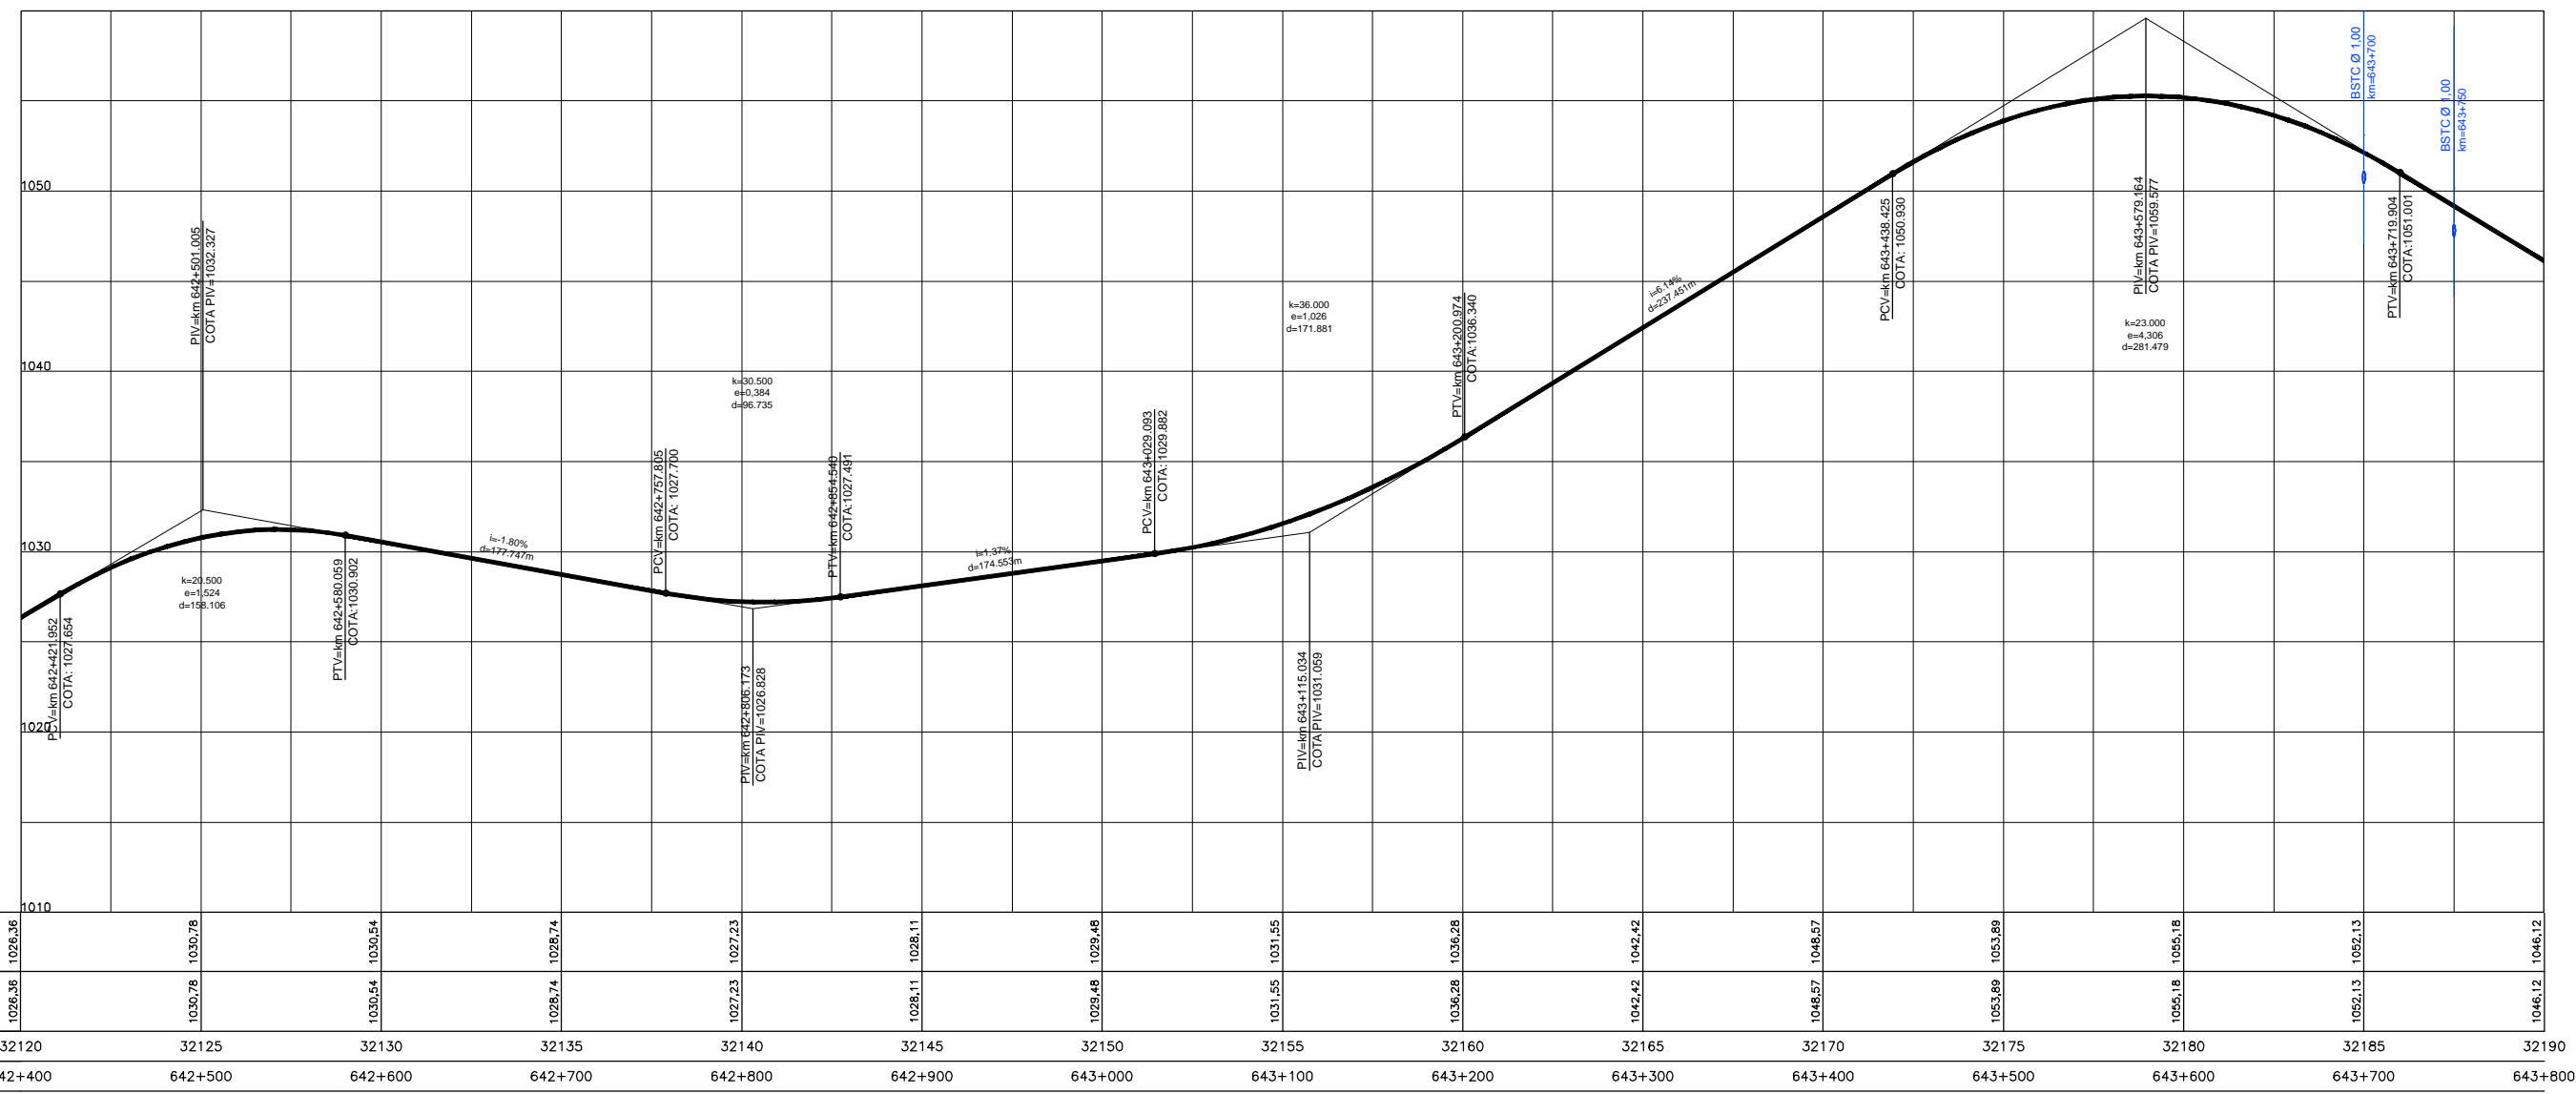


Em cópia deste desenho com formato diferente do A1 atender a escala gráfica

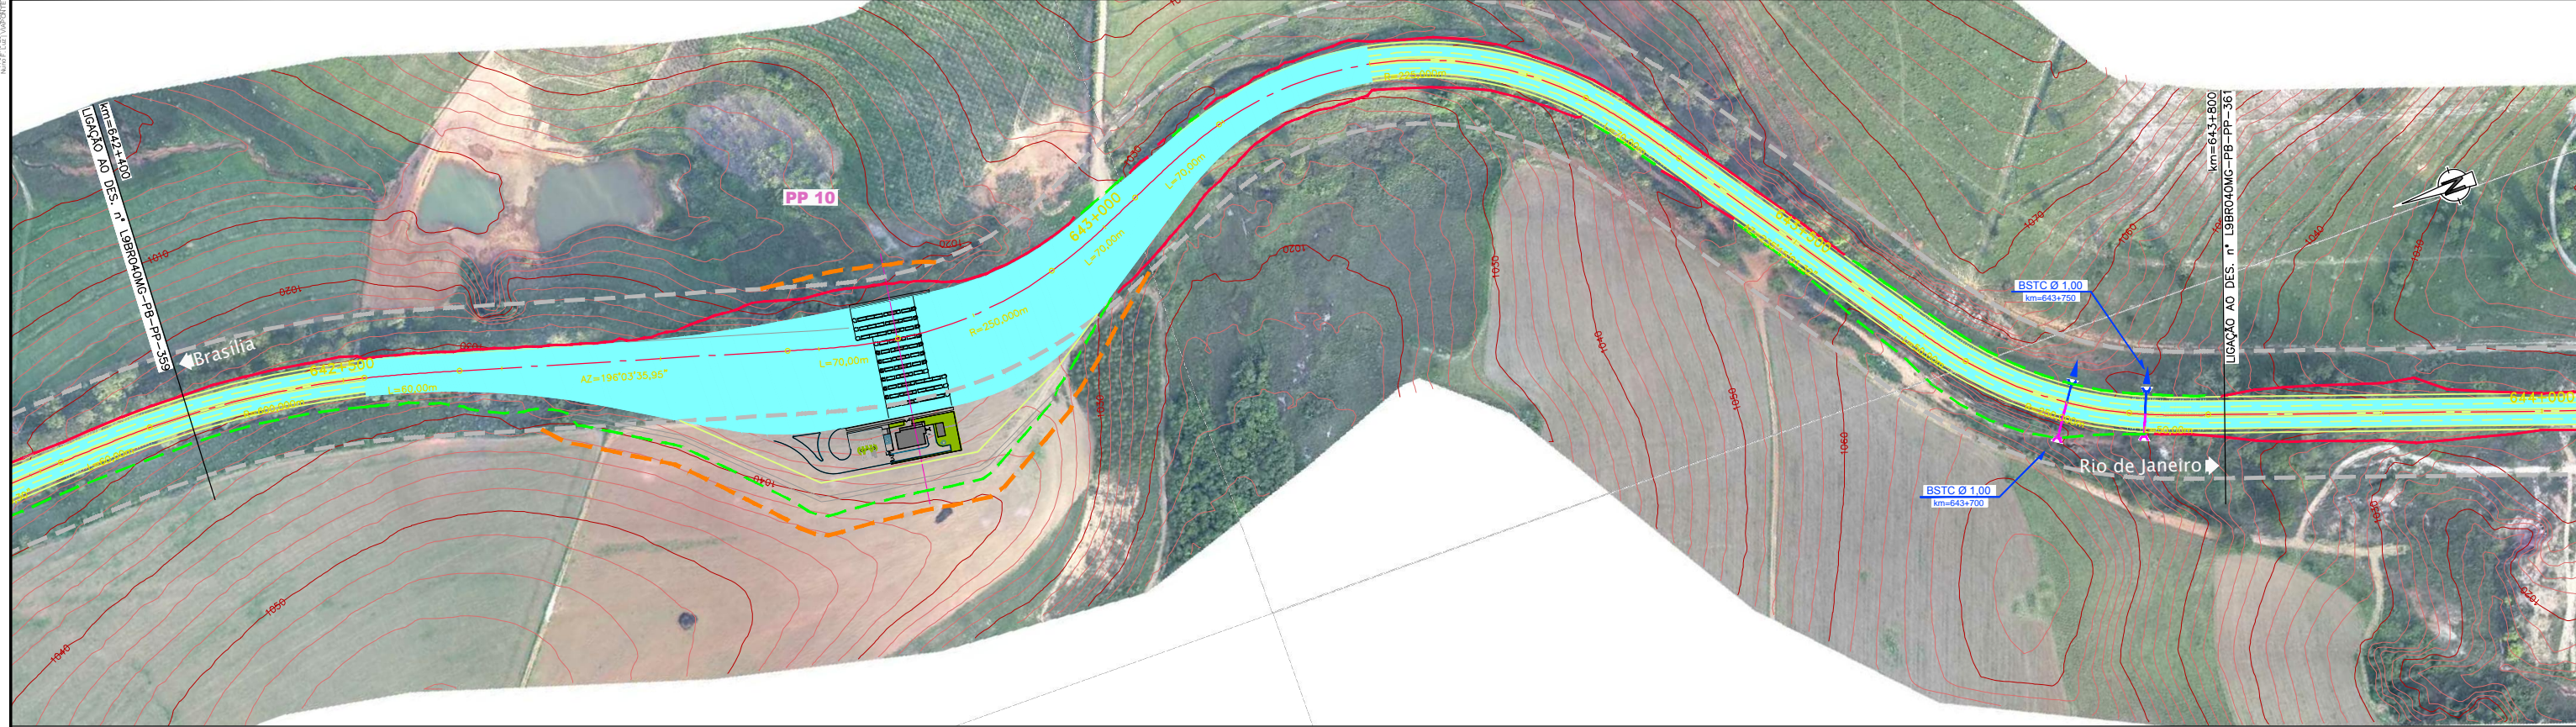

COTAS PROJETO PISTA NOVA	1026,36	1030,78	1030,54	1028,74	1027,23	1028,11	1029,48	1031,55	1036,28	1042,42	1048,57	1053,89	1055,18	1052,13	1046,12
COTAS TERRENO PISTA EXISTENTE	1028,36	1030,78	1030,54	1028,74	1027,23	1028,11	1029,48	1031,55	1036,28	1042,42	1048,57	1053,89	1055,18	1052,13	1046,12
ESTAQUEAMENTO	32120	32125	32130	32135	32140	32145	32150	32155	32160	32165	32170	32175	32180	32185	32190
QUILOMETRAGEM	642+400	642+500	642+600	642+700	642+800	642+900	643+000	643+100	643+200	643+300	643+400	643+500	643+600	643+700	643+800