
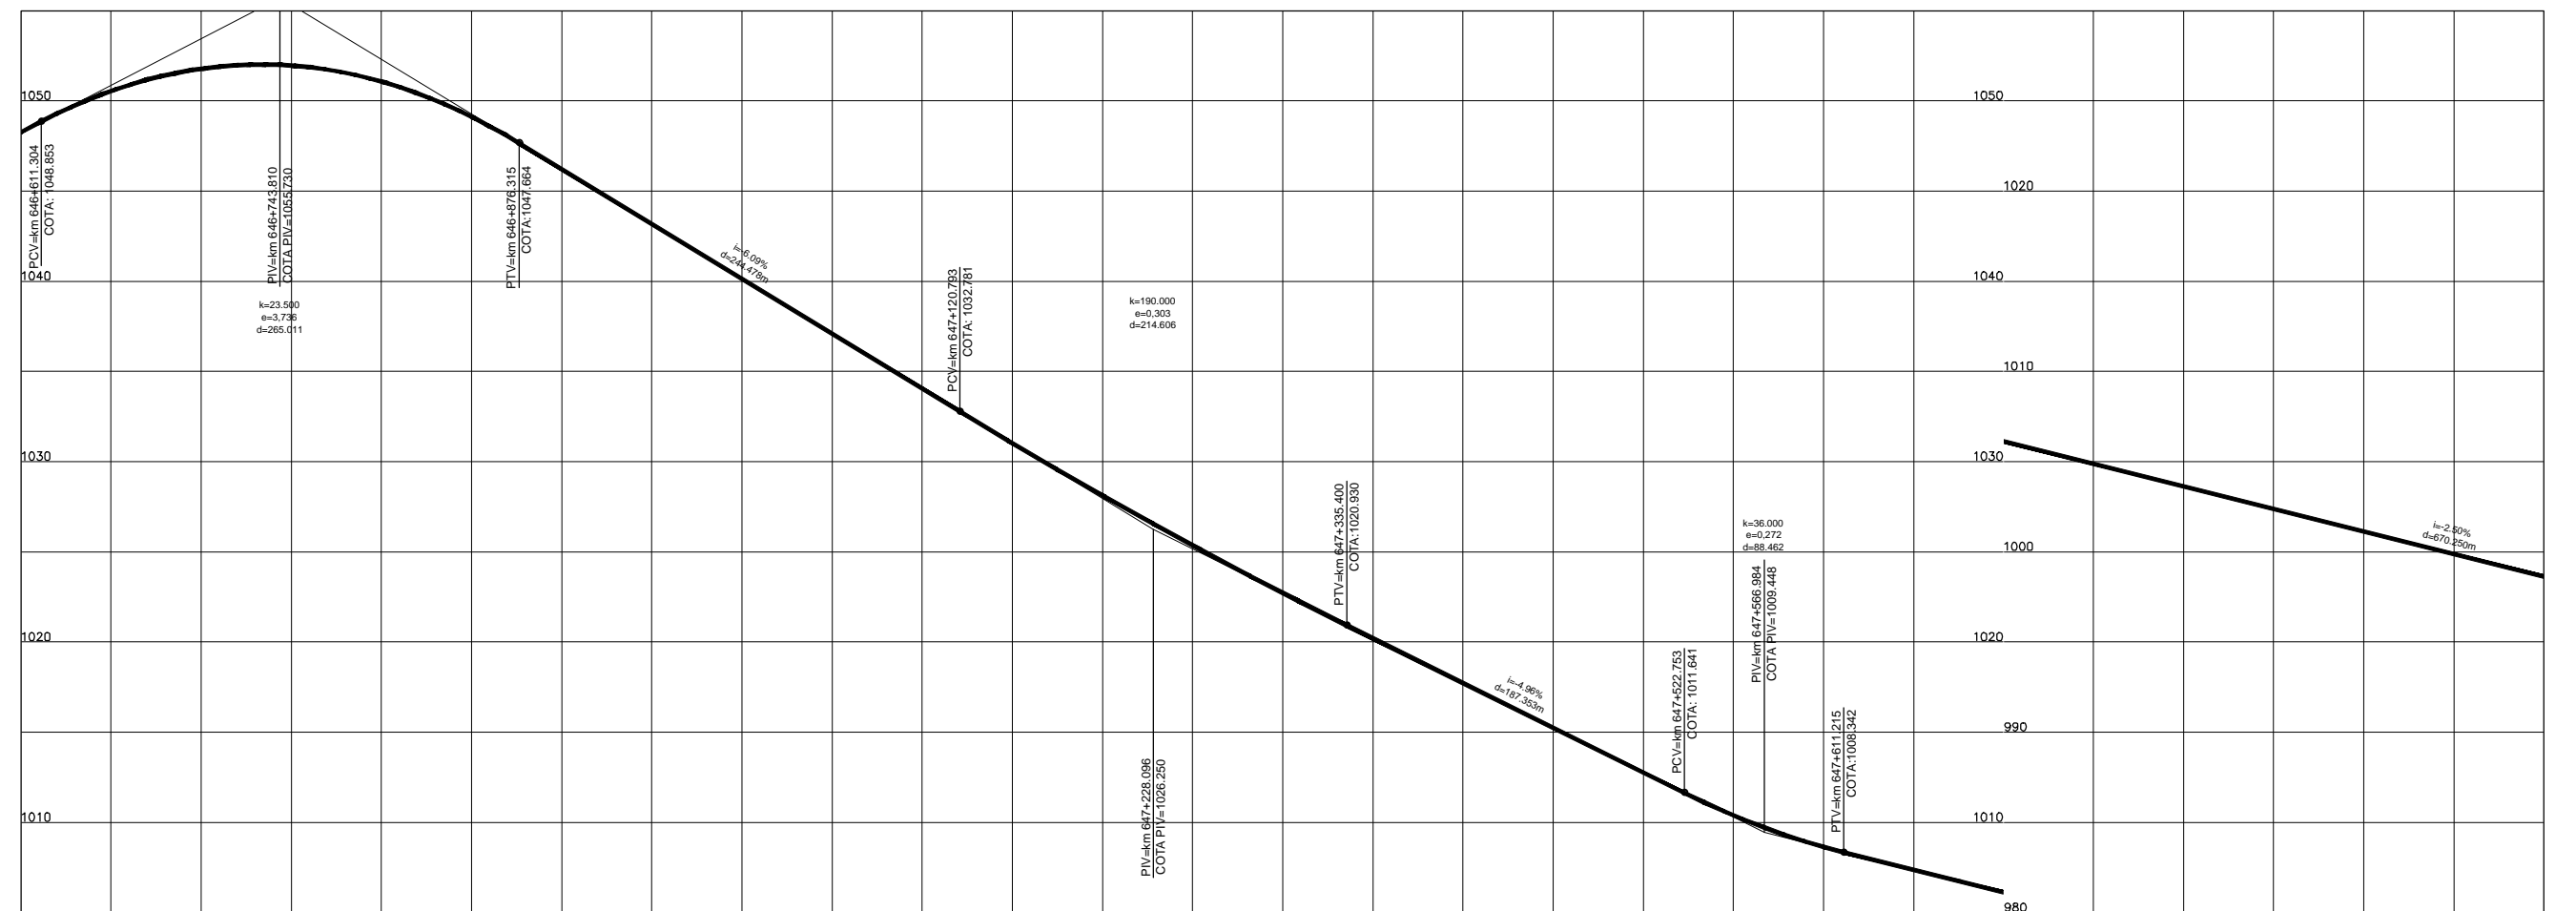


Em cópia deste desenho com formato diferente do A1 atender a escala gráfica

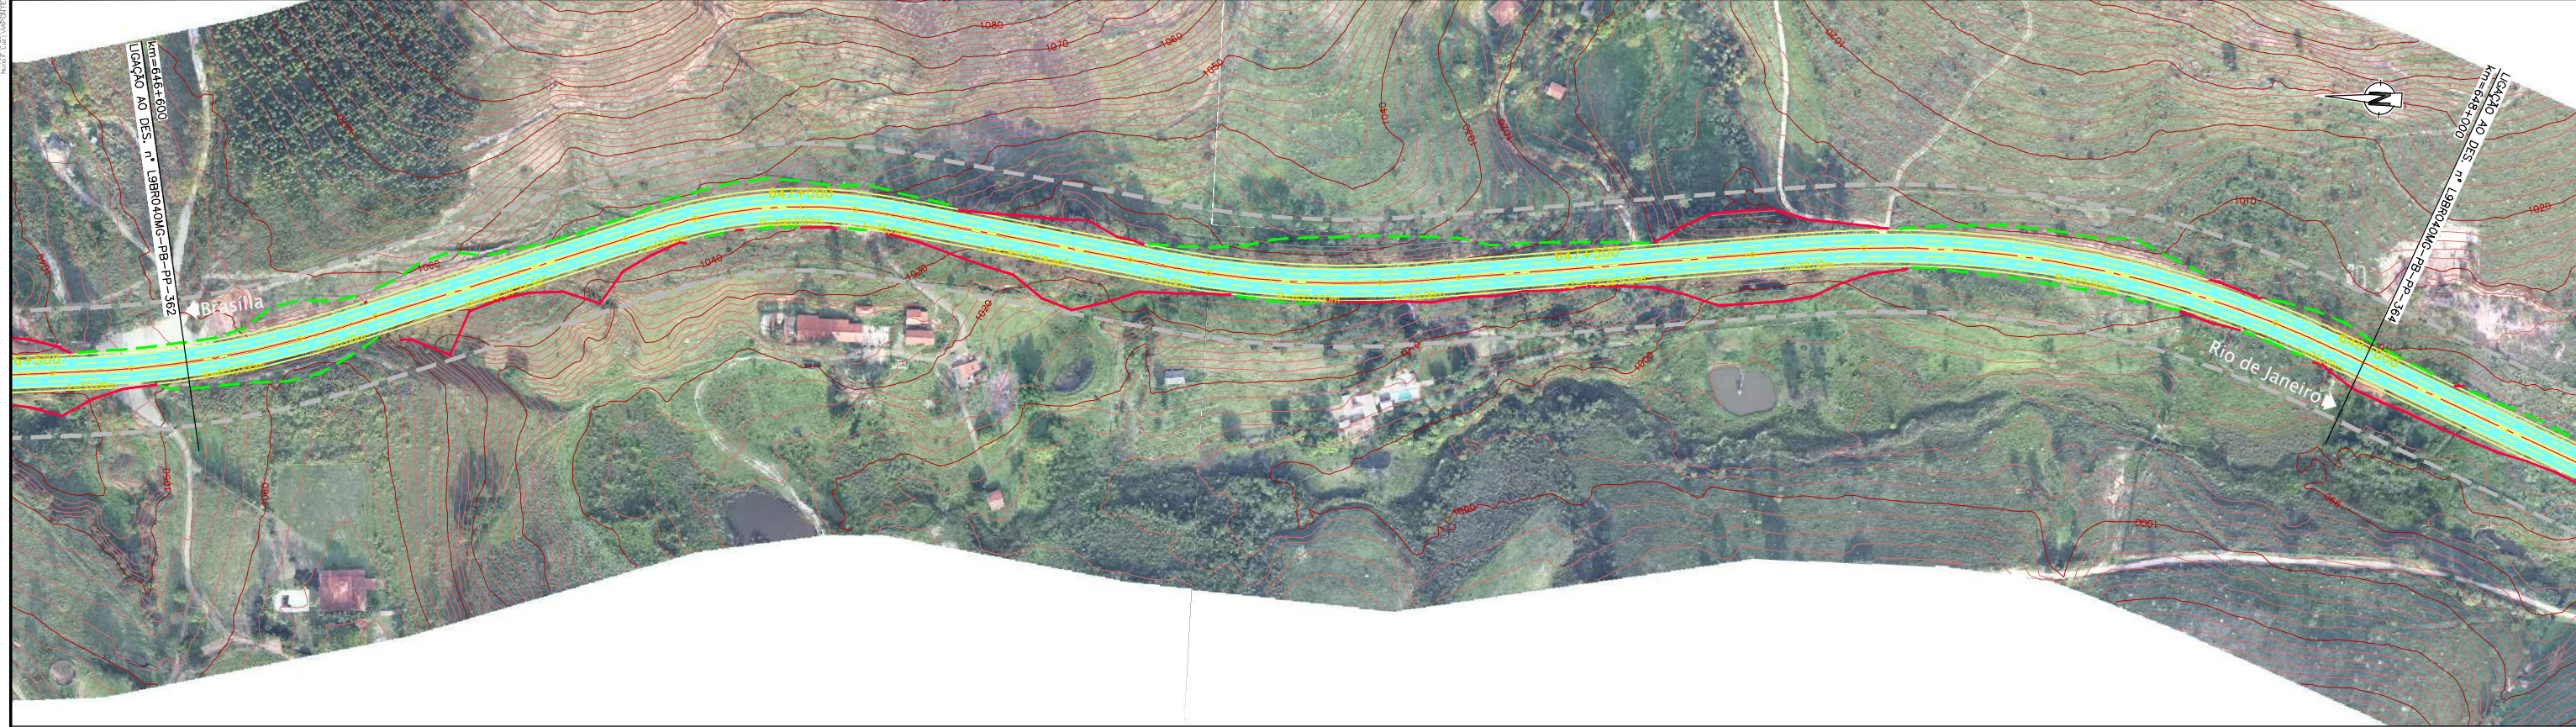

COTAS PROJETO PISTA NOVA	1046,27	1051,78	1051,07	1046,22	1040,13	1034,05	1028,13	1022,72	1017,73	1012,77	1008,64	1006,12	1003,62	1001,12	998,62
COTAS TERRENO PISTA EXISTENTE	1048,27	1051,78	1051,07	1046,22	1040,13	1034,05	1028,13	1022,72	1017,73	1012,77	1008,64	1006,12	1003,62	1001,12	998,62
ESTAQUEAMENTO	32330	32335	32340	32345	32350	32355	32360	32365	32370	32375	32380	32385	32390	32395	32400
QUILOMETRAGEM	646+600	646+700	646+800	646+900	647+000	647+100	647+200	647+300	647+400	647+500	647+600	647+700	647+800	647+900	648+000