
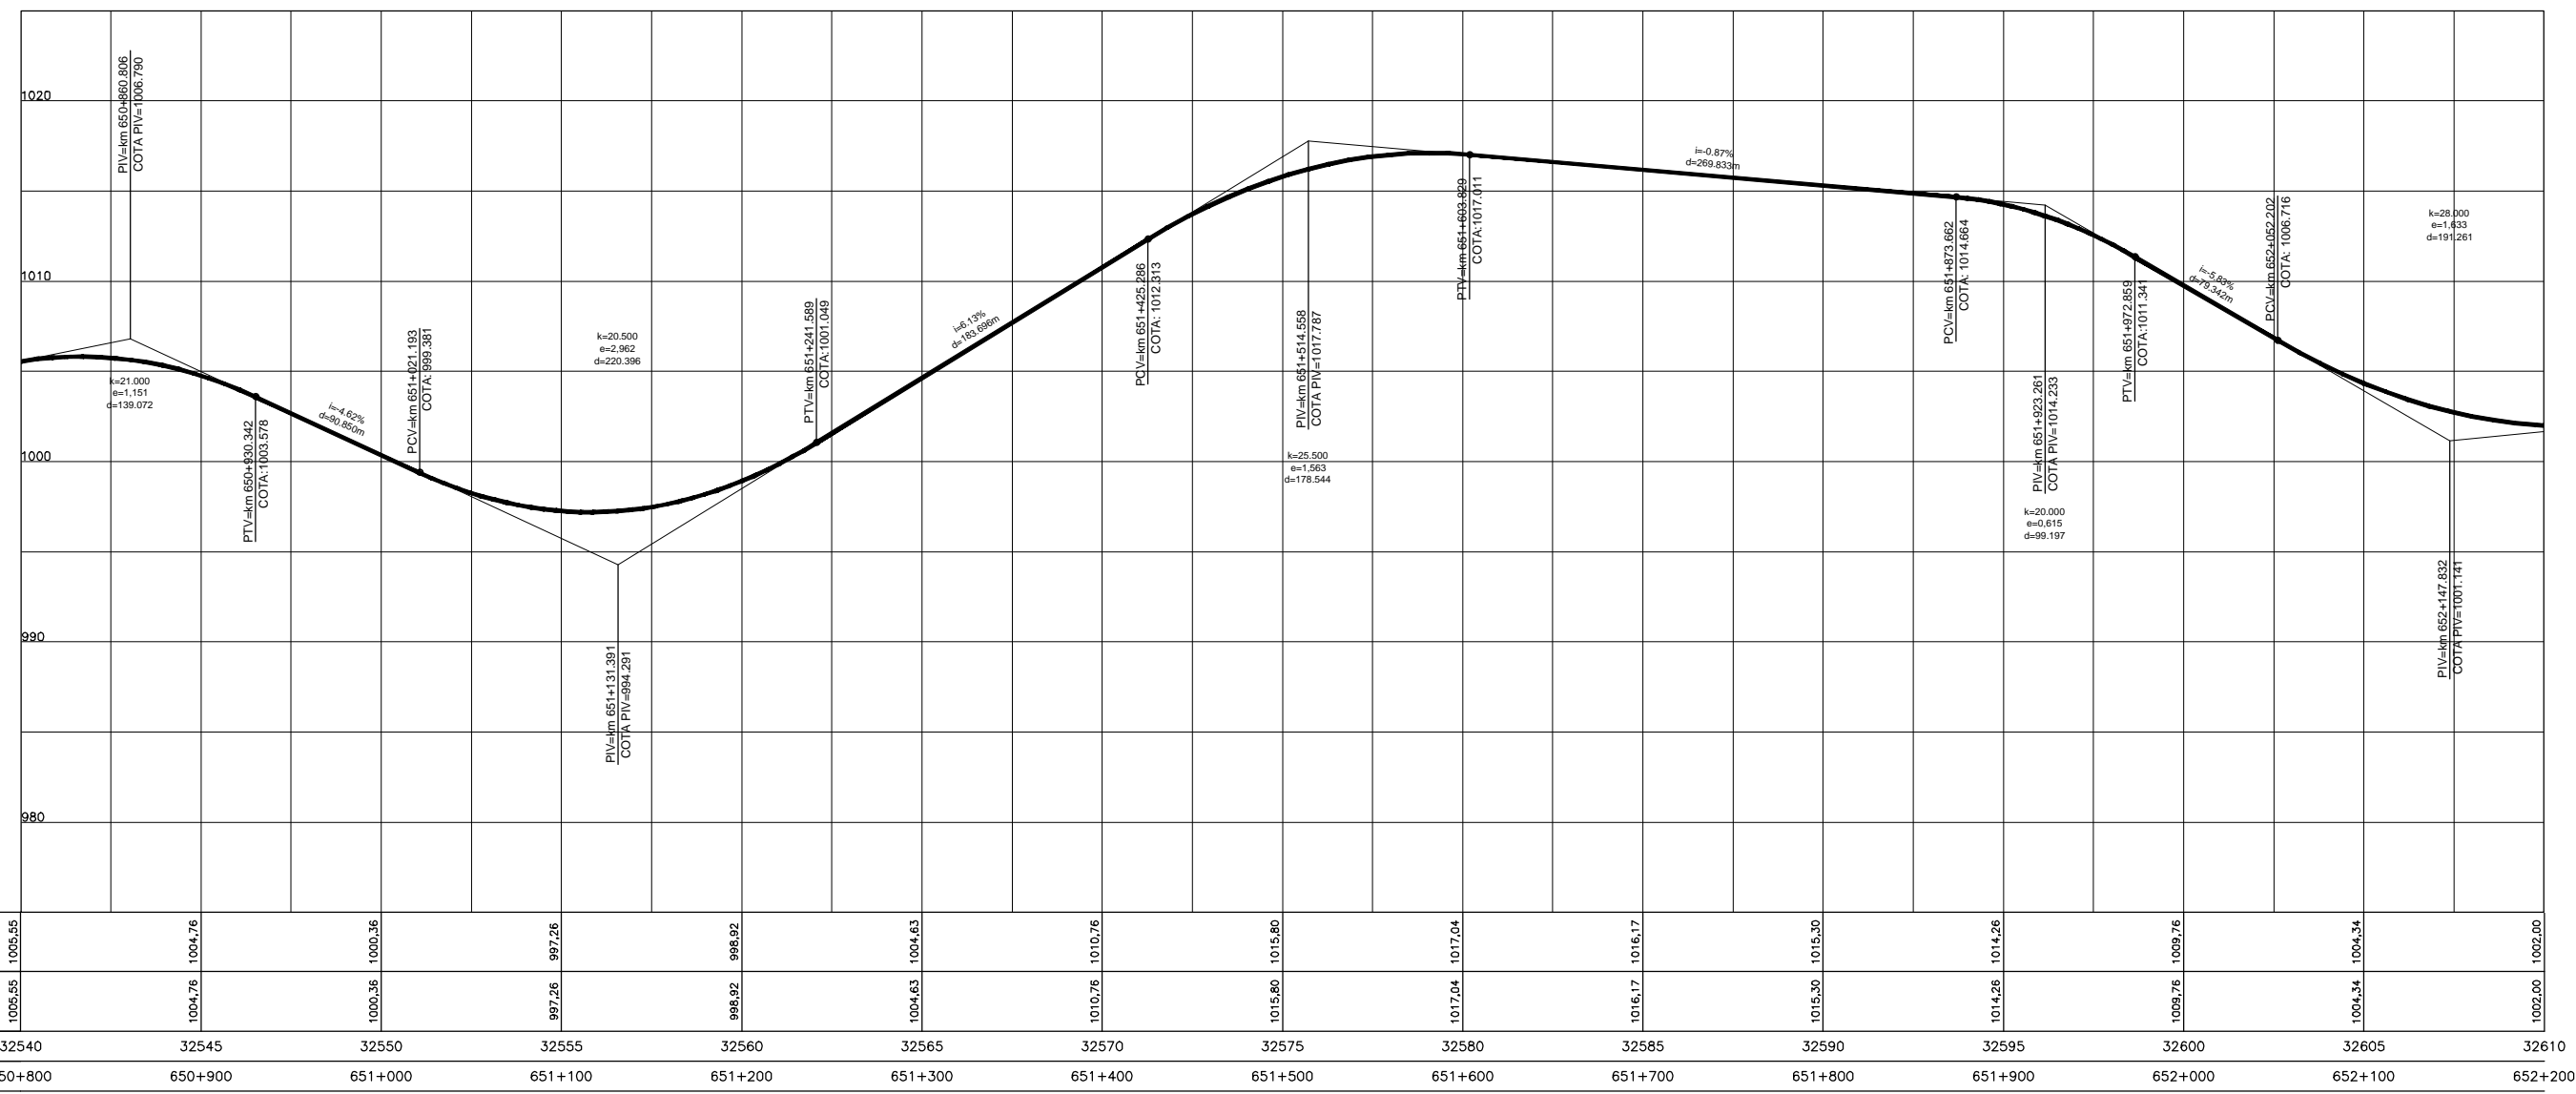


Em cópia deste desenho com formato diferente do A1 atender a escala gráfica

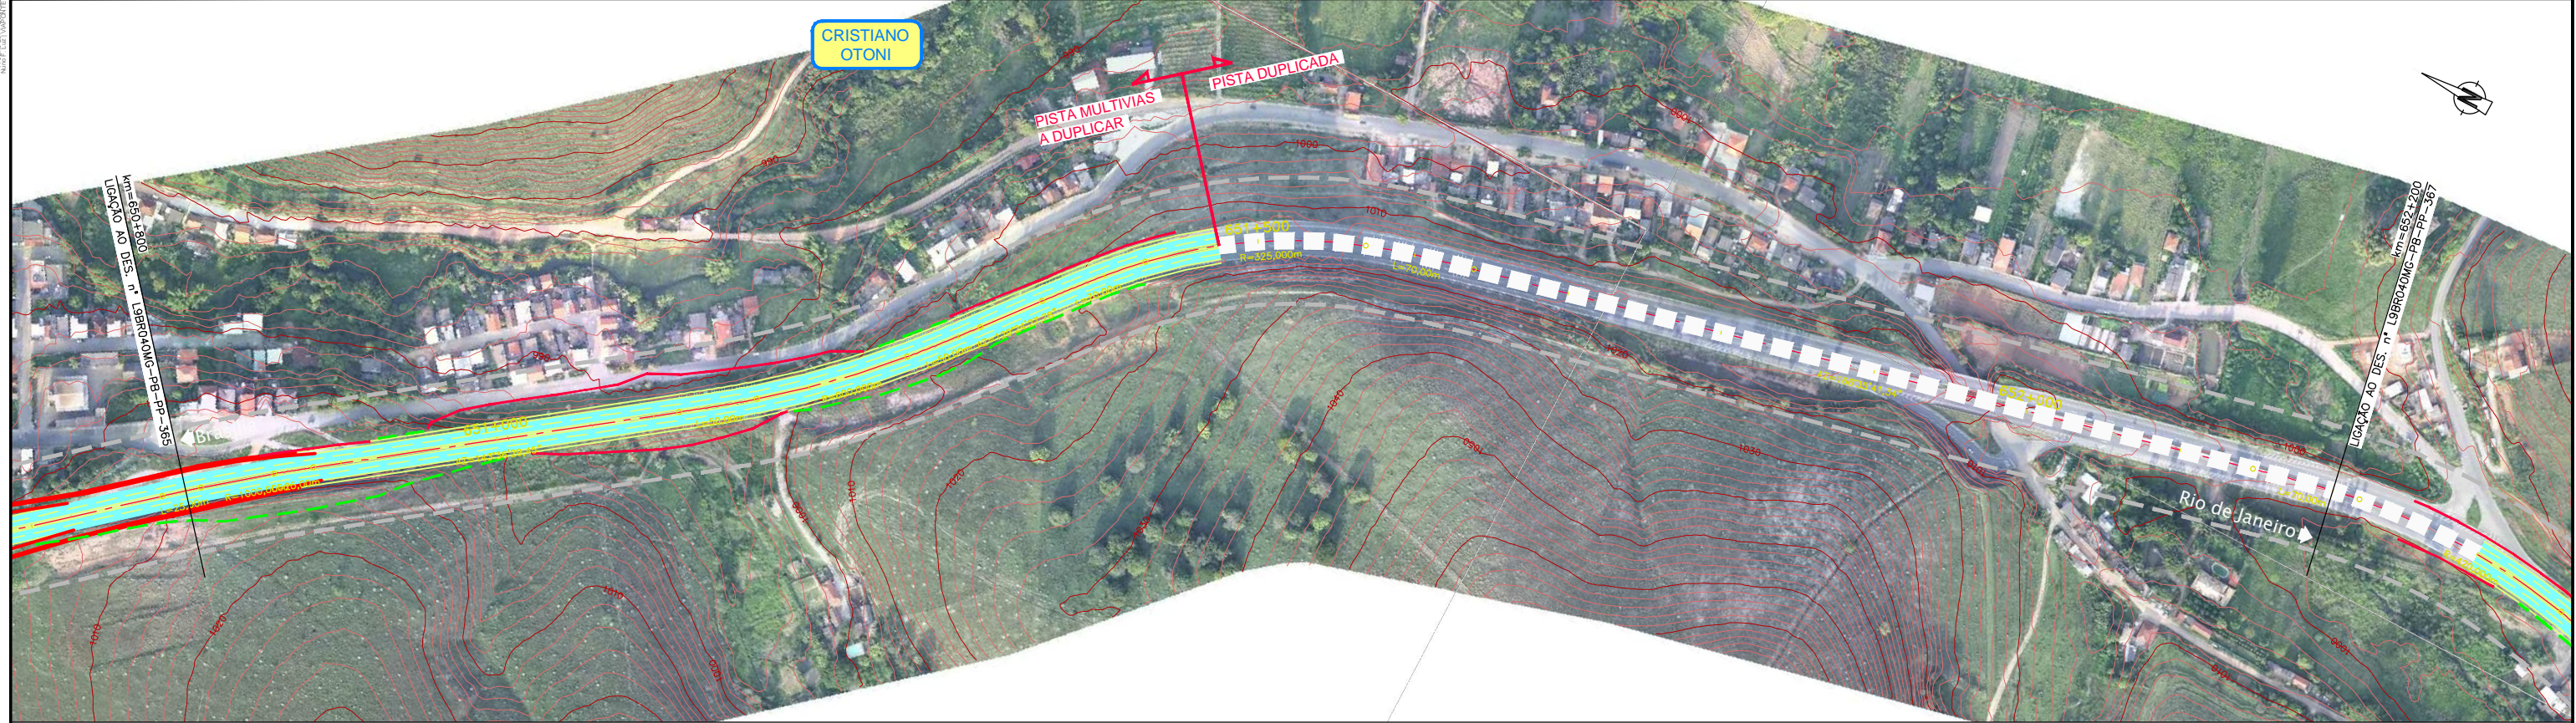

COTAS PROJETO PISTA NOVA	1005,55	1004,76	1000,36	997,26	998,92	1004,63	1010,76	1015,80	1017,04	1016,17	1015,30	1014,26	1009,76	1004,34	1002,00
COTAS TERRENO PISTA EXISTENTE	1005,55	1004,76	1000,36	997,26	998,92	1004,63	1010,76	1015,80	1017,04	1016,17	1015,30	1014,26	1009,76	1004,34	1002,00
ESTAQUEAMENTO	32540	32545	32550	32555	32560	32565	32570	32575	32580	32585	32590	32595	32600	32605	32610
QUILOMETRAGEM	650+800	650+900	651+000	651+100	651+200	651+300	651+400	651+500	651+600	651+700	651+800	651+900	652+000	652+100	652+200