
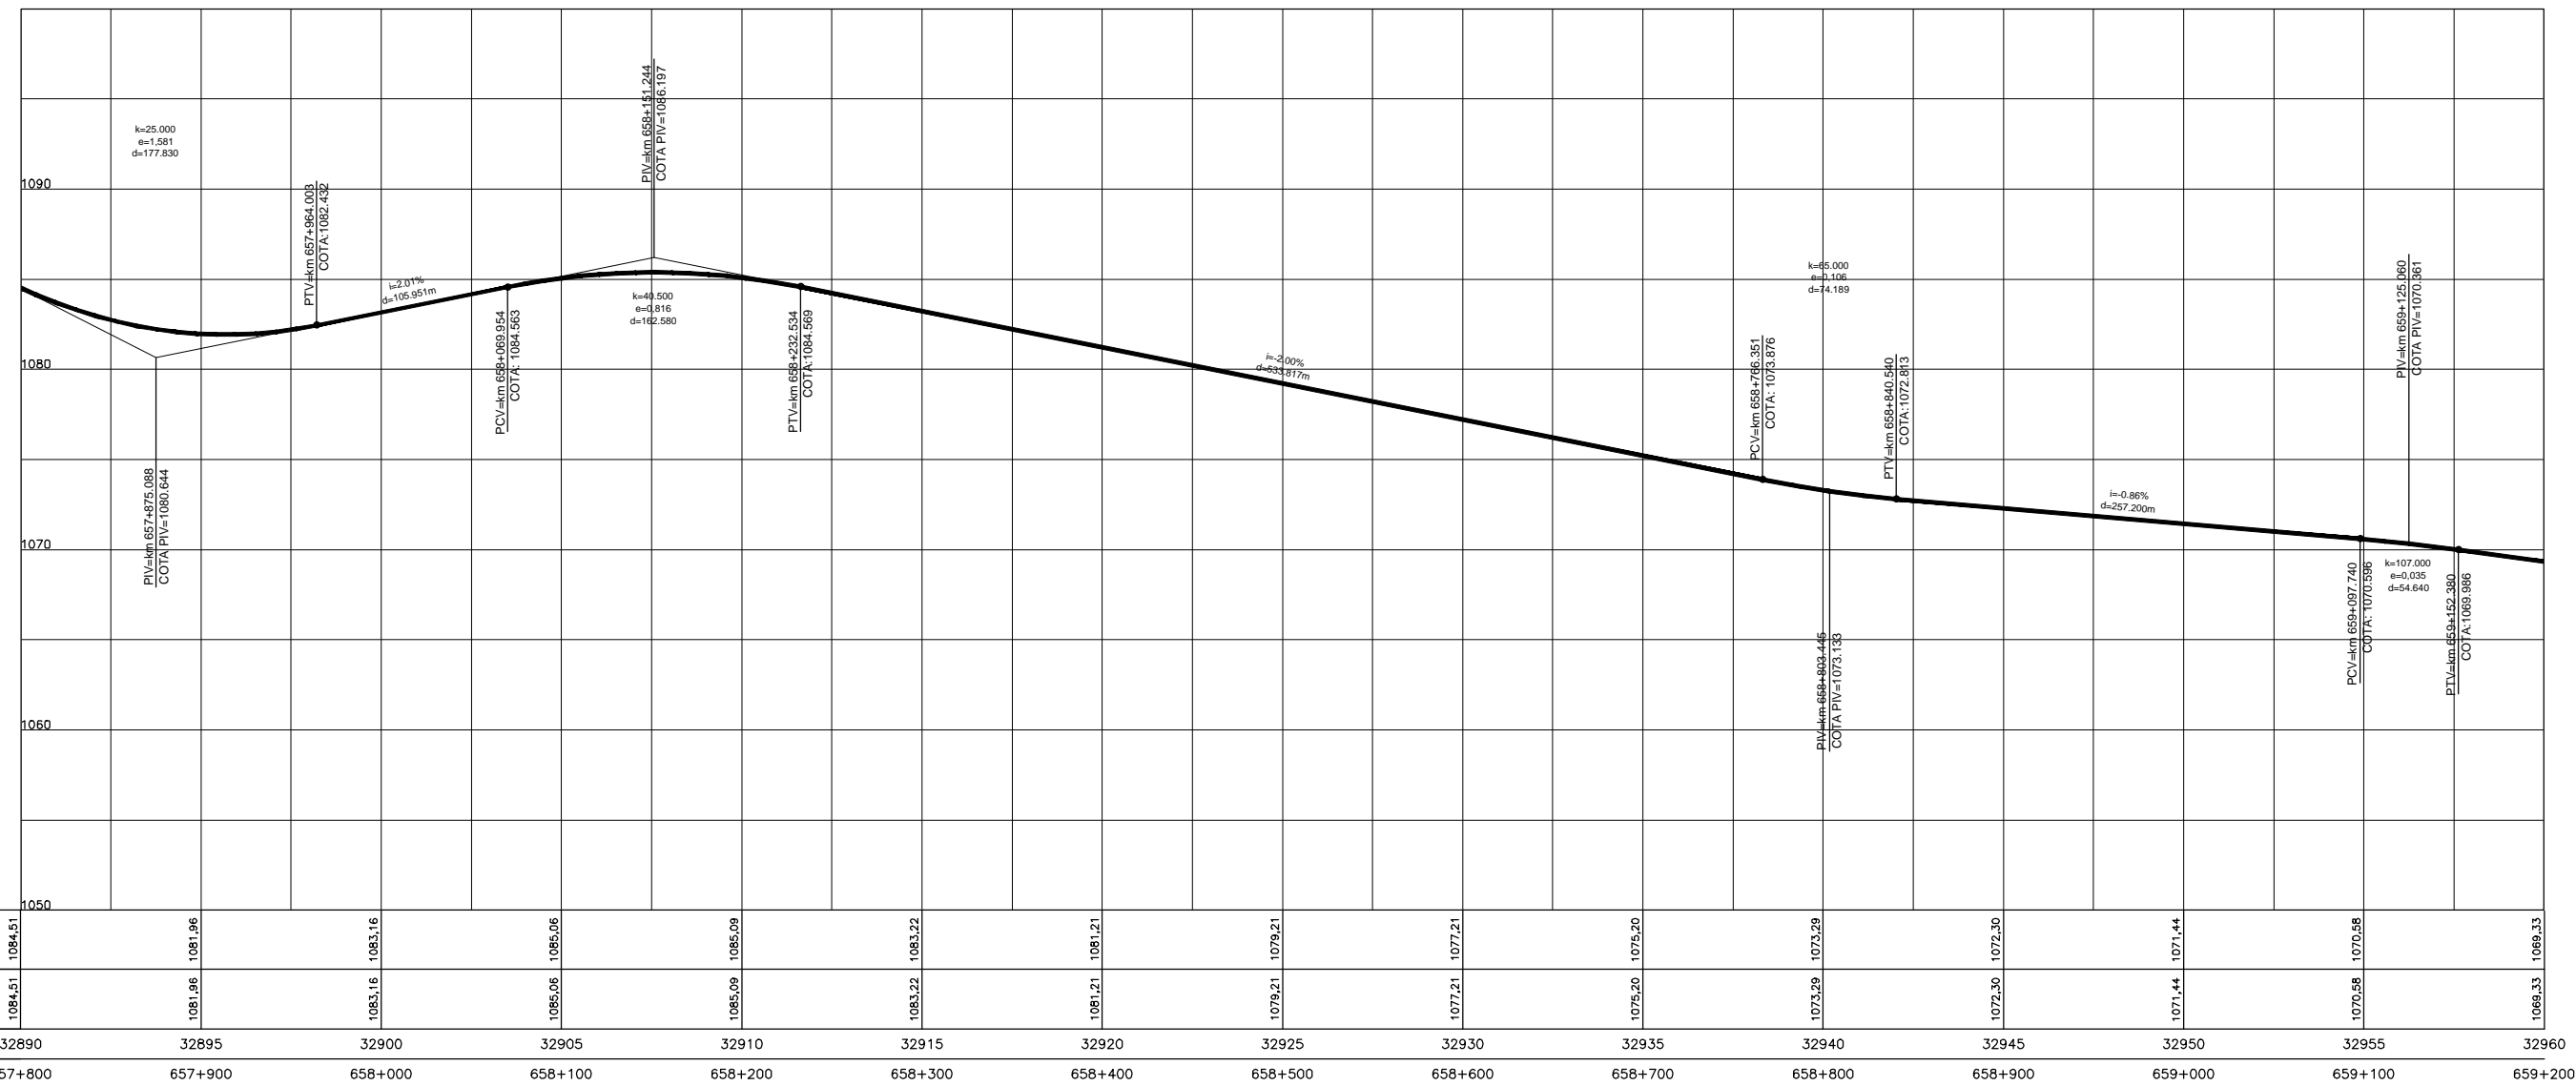


Em cópias deste desenho com formato diferente do A1 atender a escala gráfica

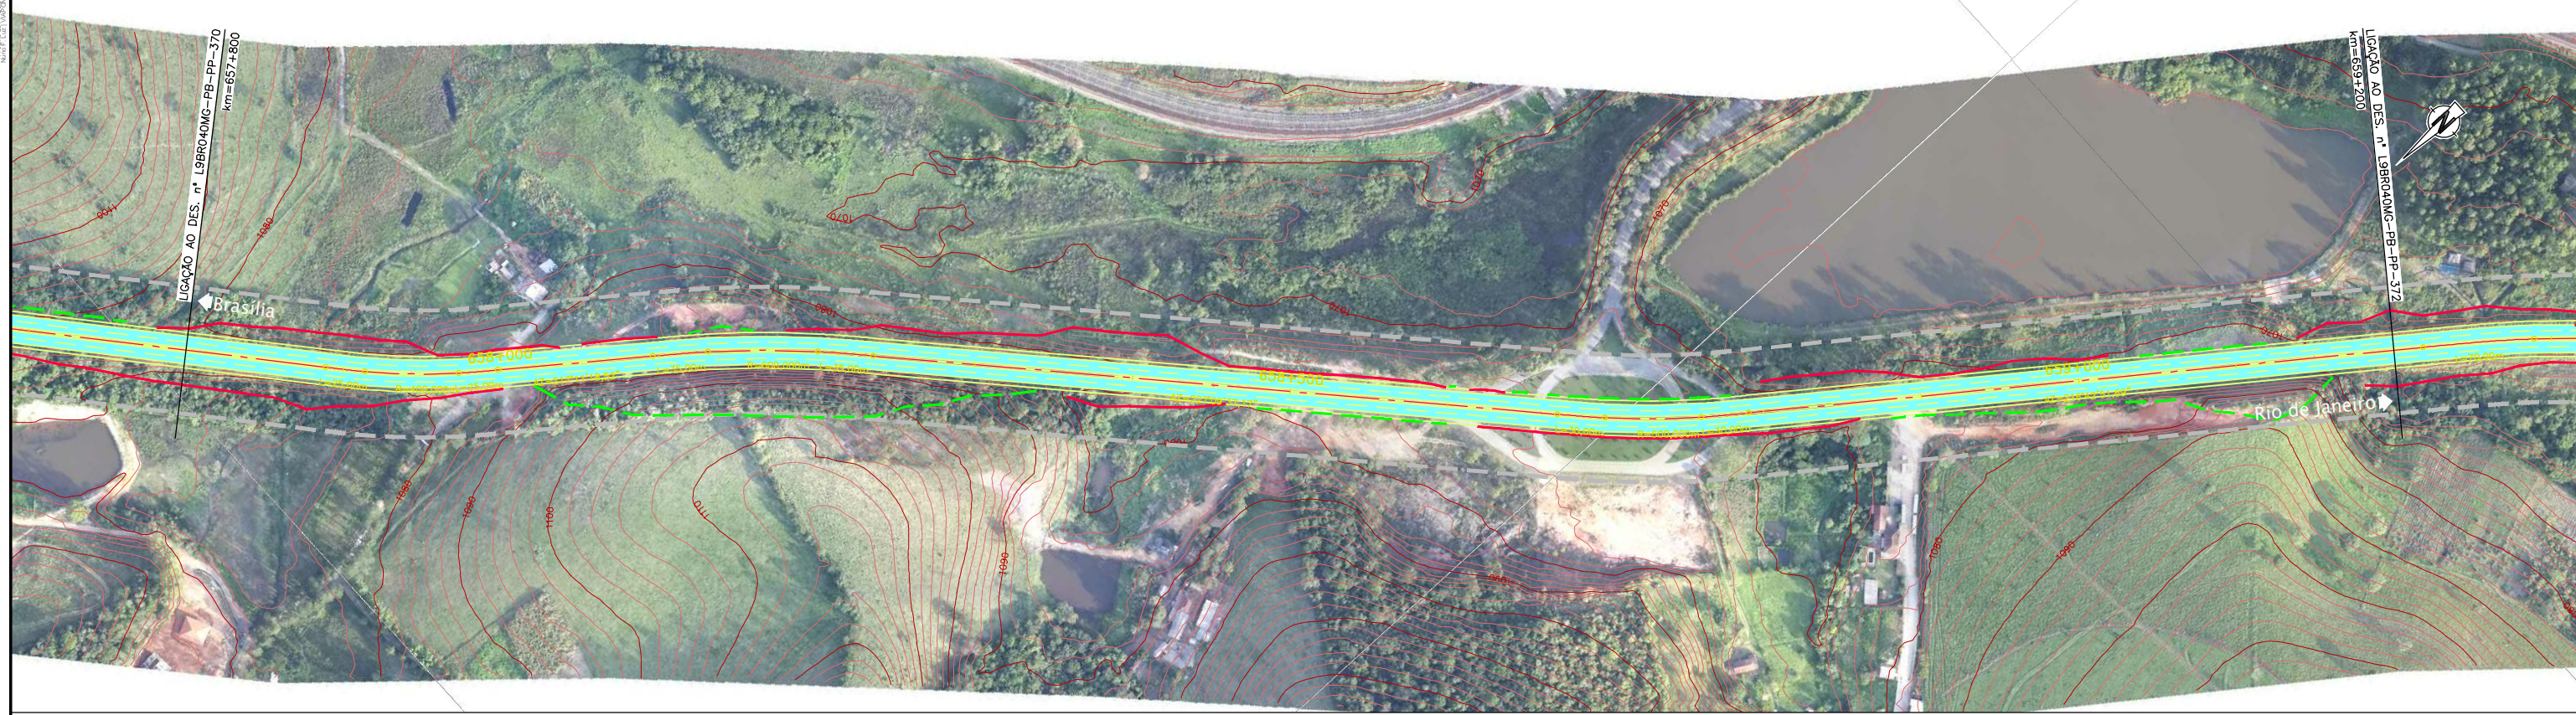

ESTACIÃO	AL	PROJETO	TERRENO
32890	AL	1084,51	1084,51
32895	AL	1081,96	1081,96
32900	AL	1083,16	1083,16
32905	AL	1085,06	1085,06
32910	AL	1085,09	1085,09
32915	AL	1083,22	1083,22
32920	AL	1081,21	1081,21
32925	AL	1079,21	1079,21
32930	AL	1077,21	1077,21
32935	AL	1075,20	1075,20
32940	AL	1073,29	1073,29
32945	AL	1072,30	1072,30
32950	AL	1071,44	1071,44
32955	AL	1070,58	1070,58
32960	AL	1069,33	1069,33