
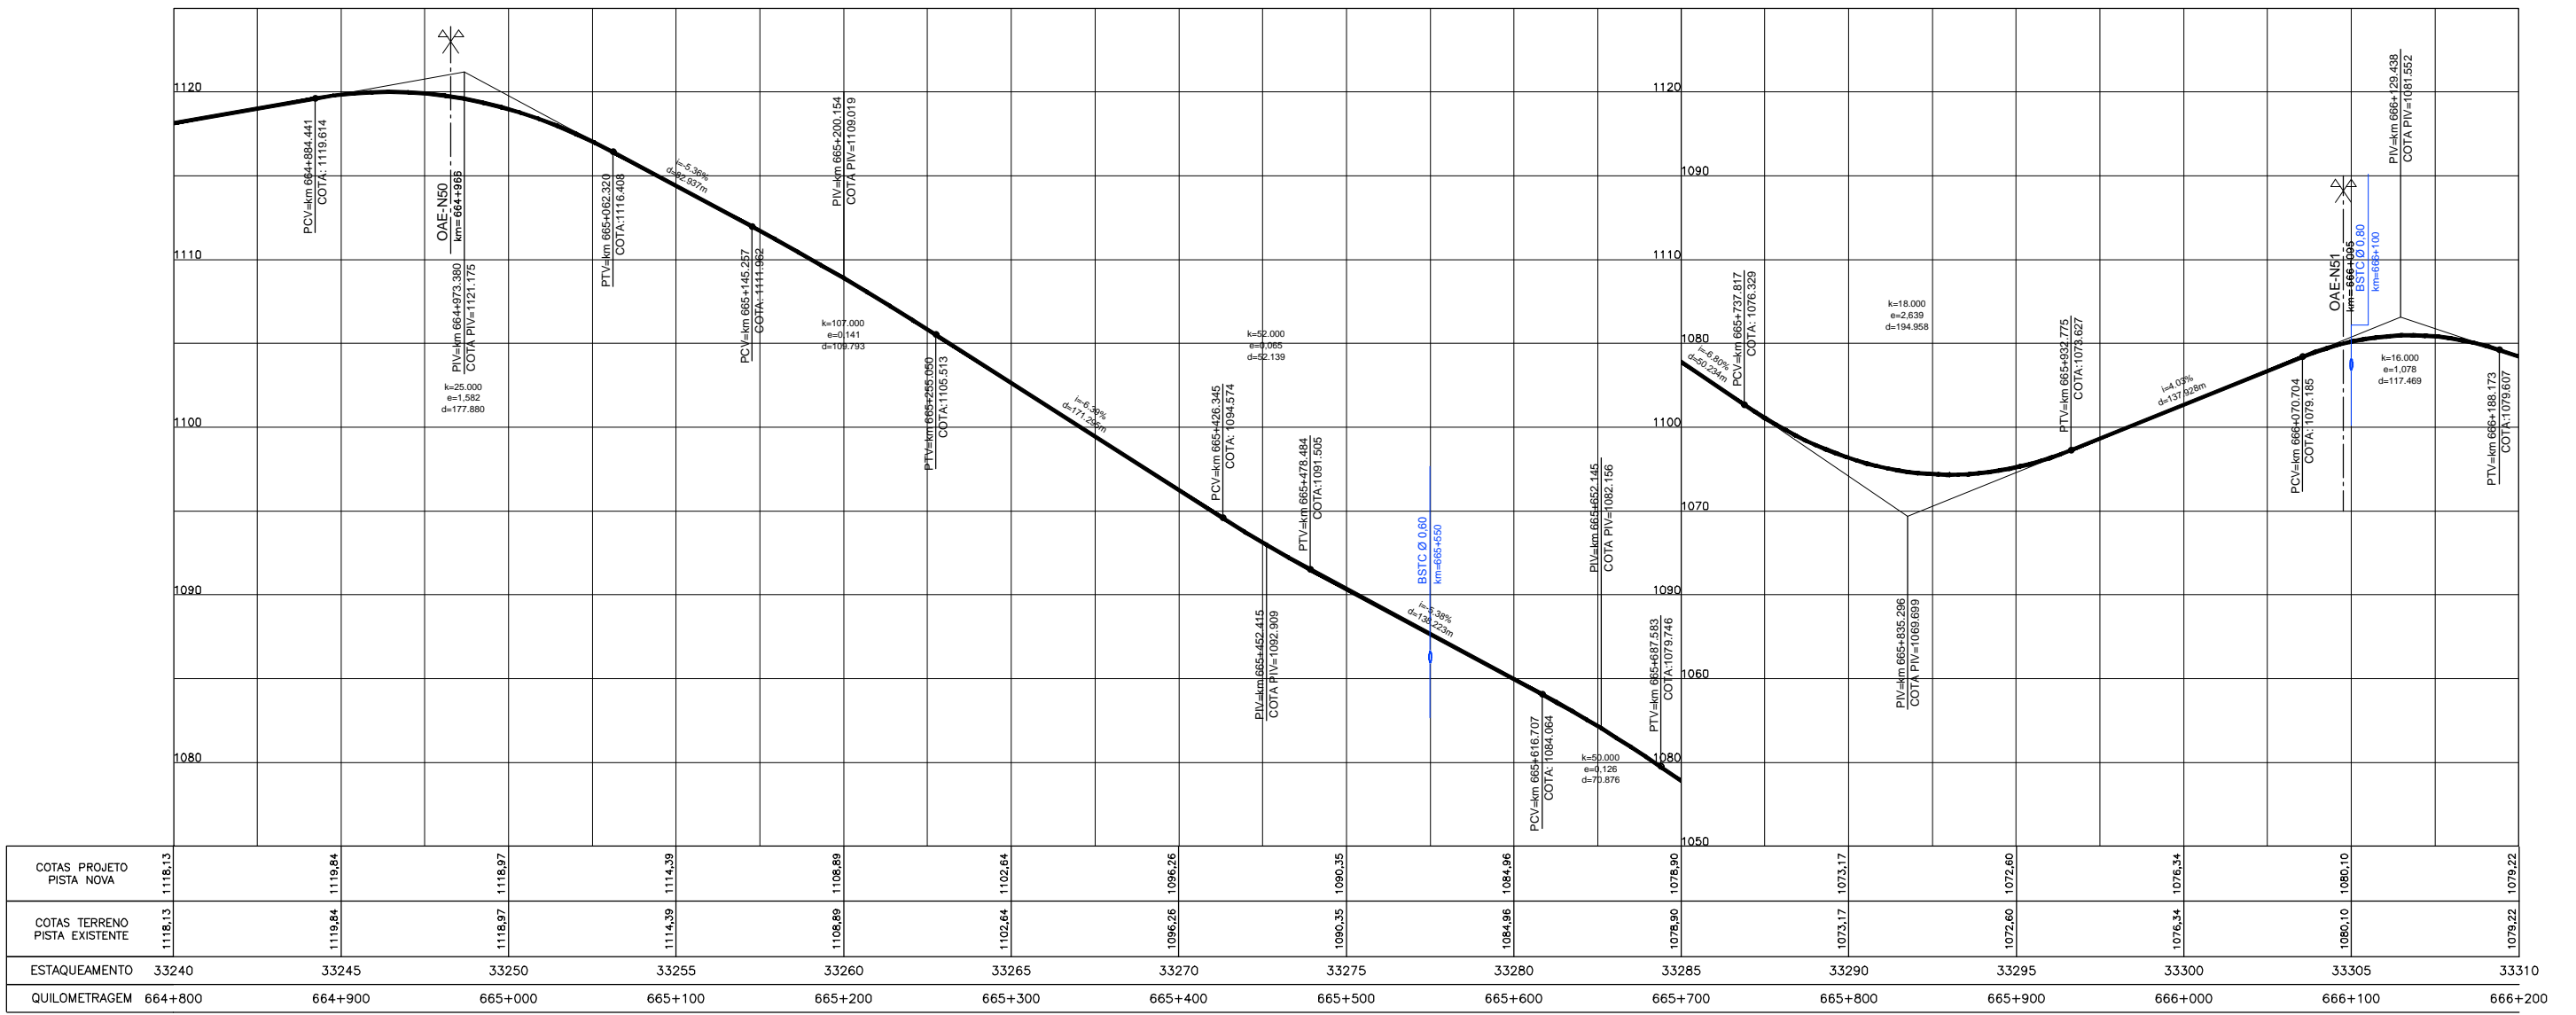
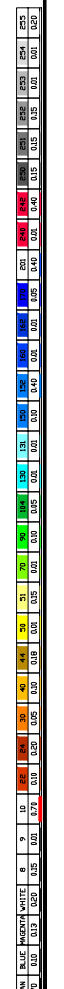


Em cópia deste desenho com formato diferente do A1, atender a escala gráfica
Nível de precisão: 1:500 (1:2000)

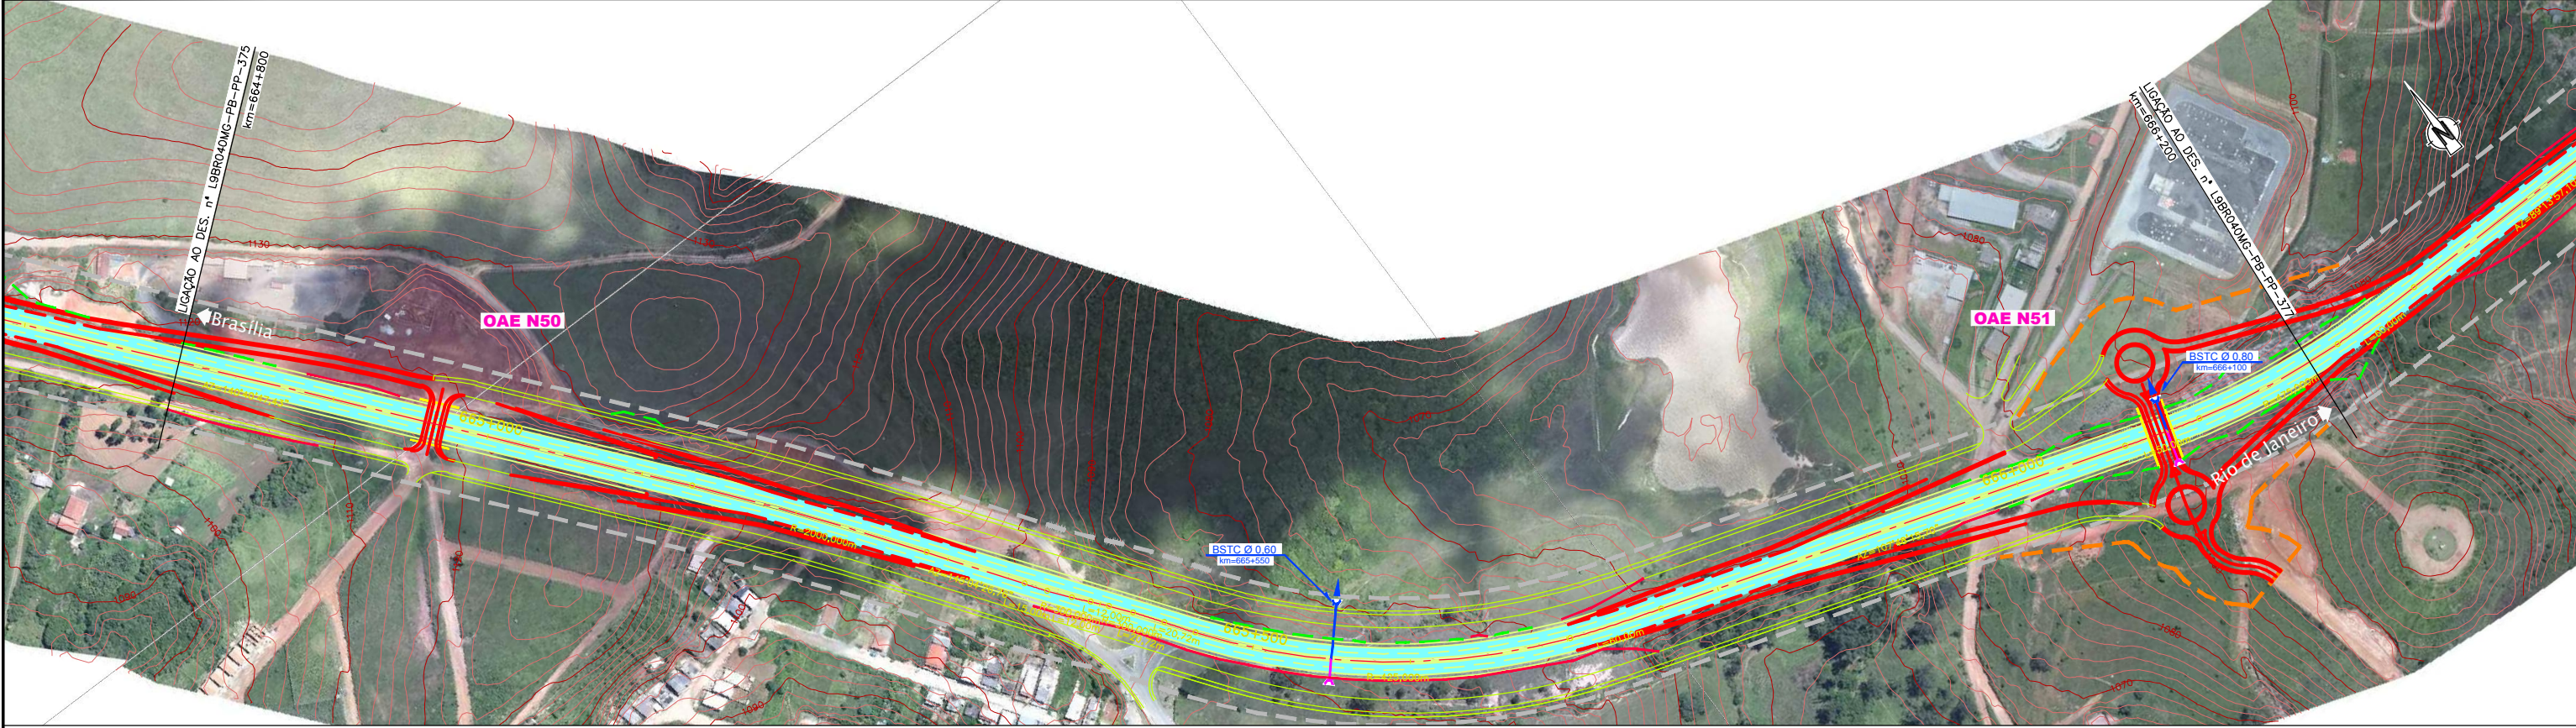

ESTACIONAMENTO	33240	33245	33250	33255	33260	33265	33270	33275	33280	33285	33290	33295	33300	33305	33310
COTAS PROJETO PISTA NOVA	1118,13	1119,84	1116,97	1114,39	1108,89	1102,64	1096,26	1090,35	1084,96	1078,90	1073,17	1072,60	1076,34	1080,10	1079,22
COTAS TERRENO PISTA EXISTENTE	1118,13	1119,84	1119,97	1114,39	1108,89	1102,64	1096,26	1090,35	1084,96	1078,90	1073,17	1072,60	1076,34	1080,10	1079,22
QUILOMETRAGEM	664+800	664+900	665+000	665+100	665+200	665+300	665+400	665+500	665+600	665+700	665+800	665+900	666+000	666+100	666+200