
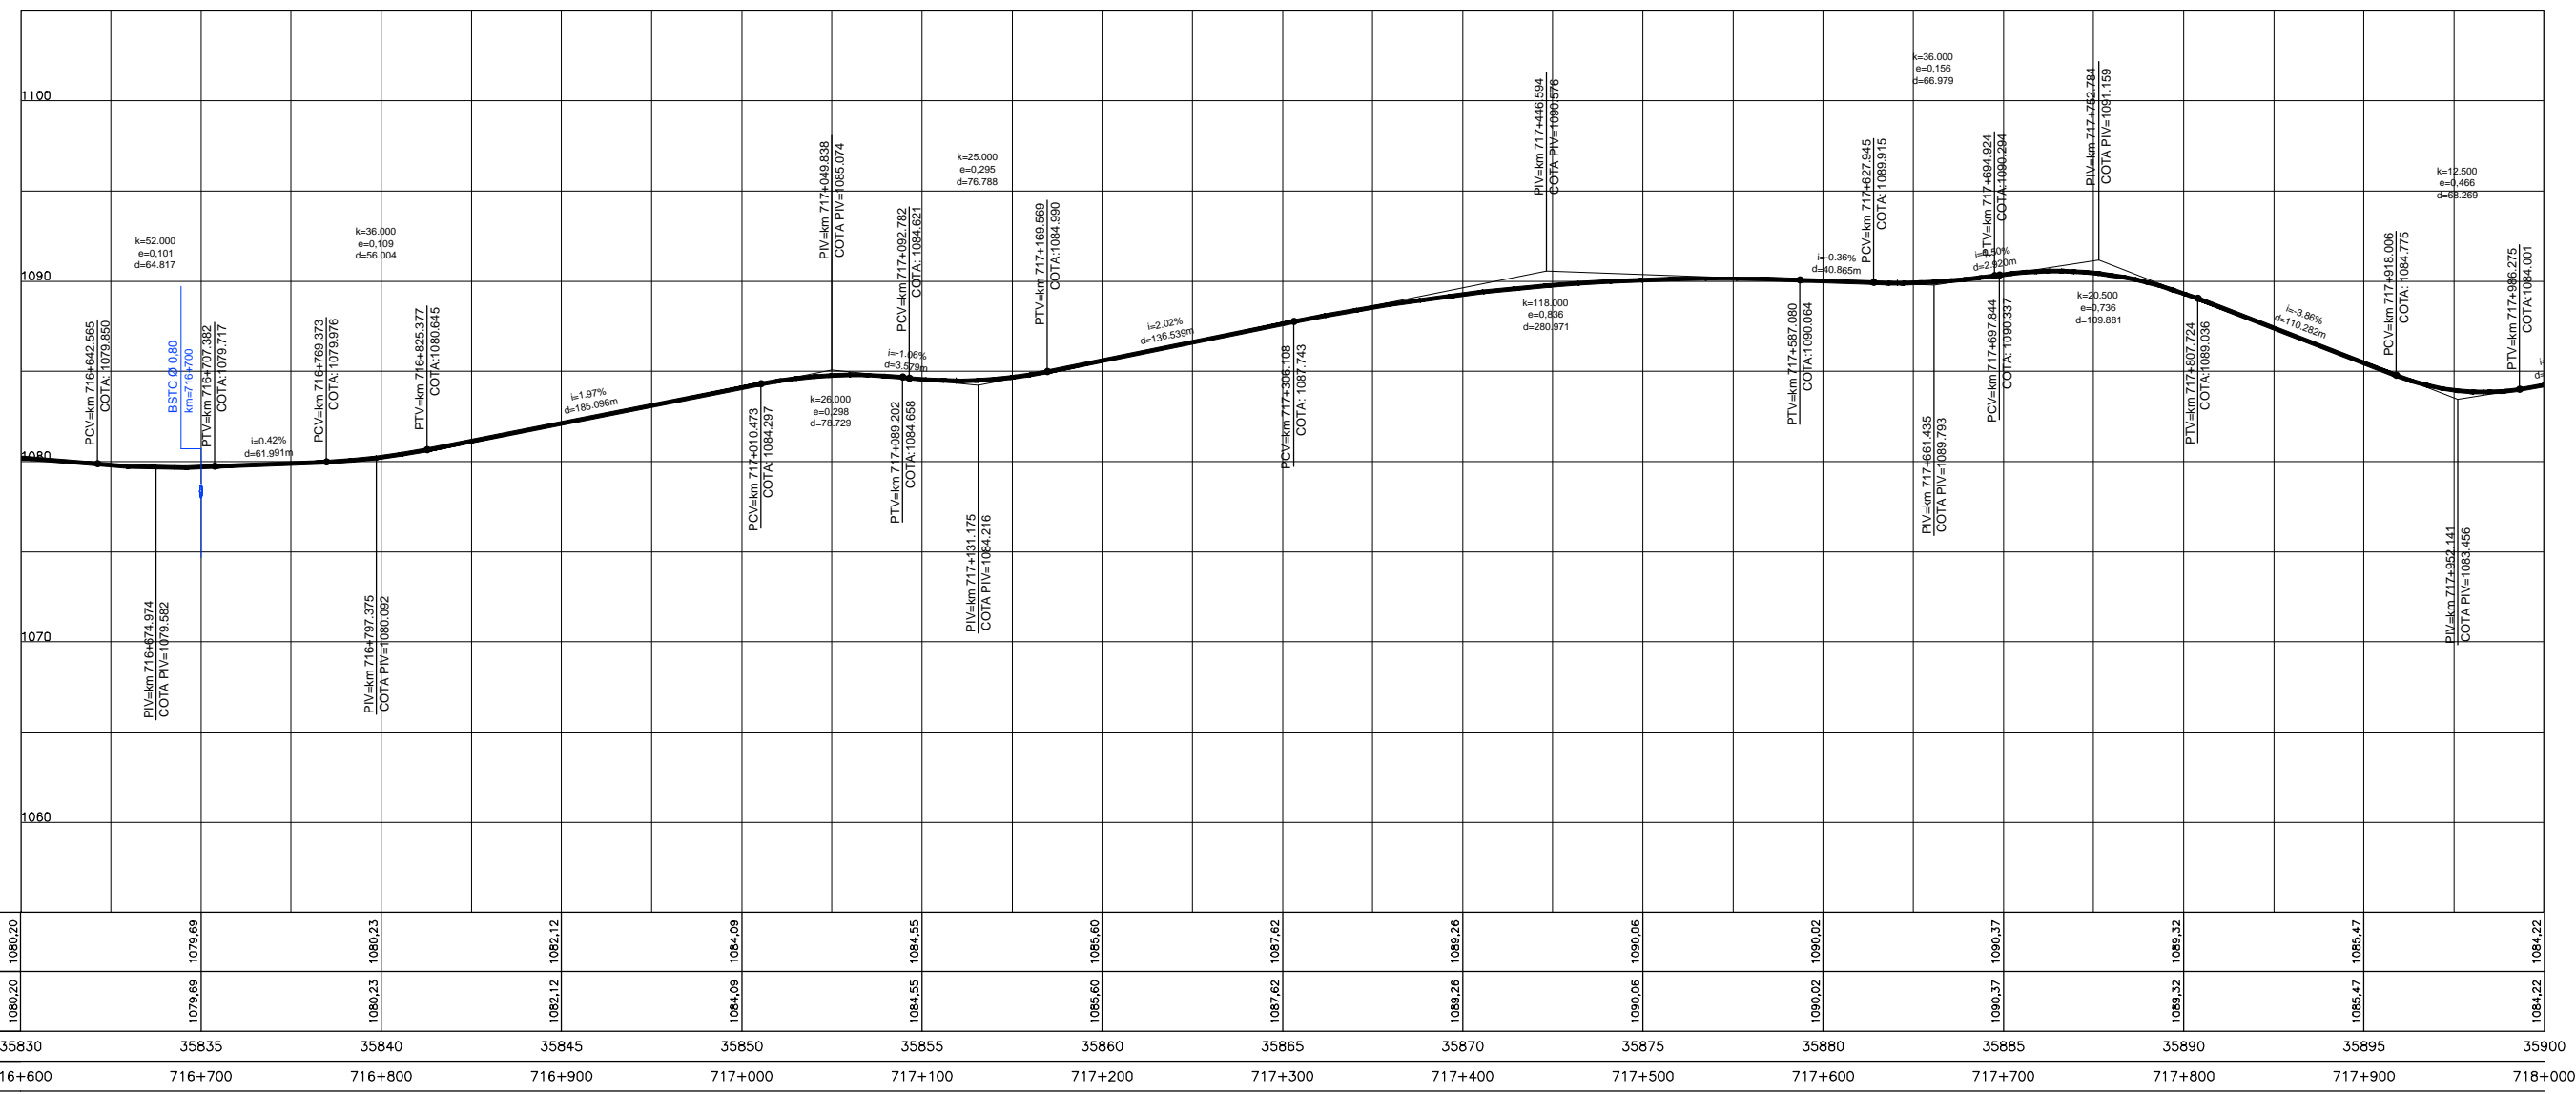


Em cópias deste desenho com formato diferente do A1 atender a escala gráfica

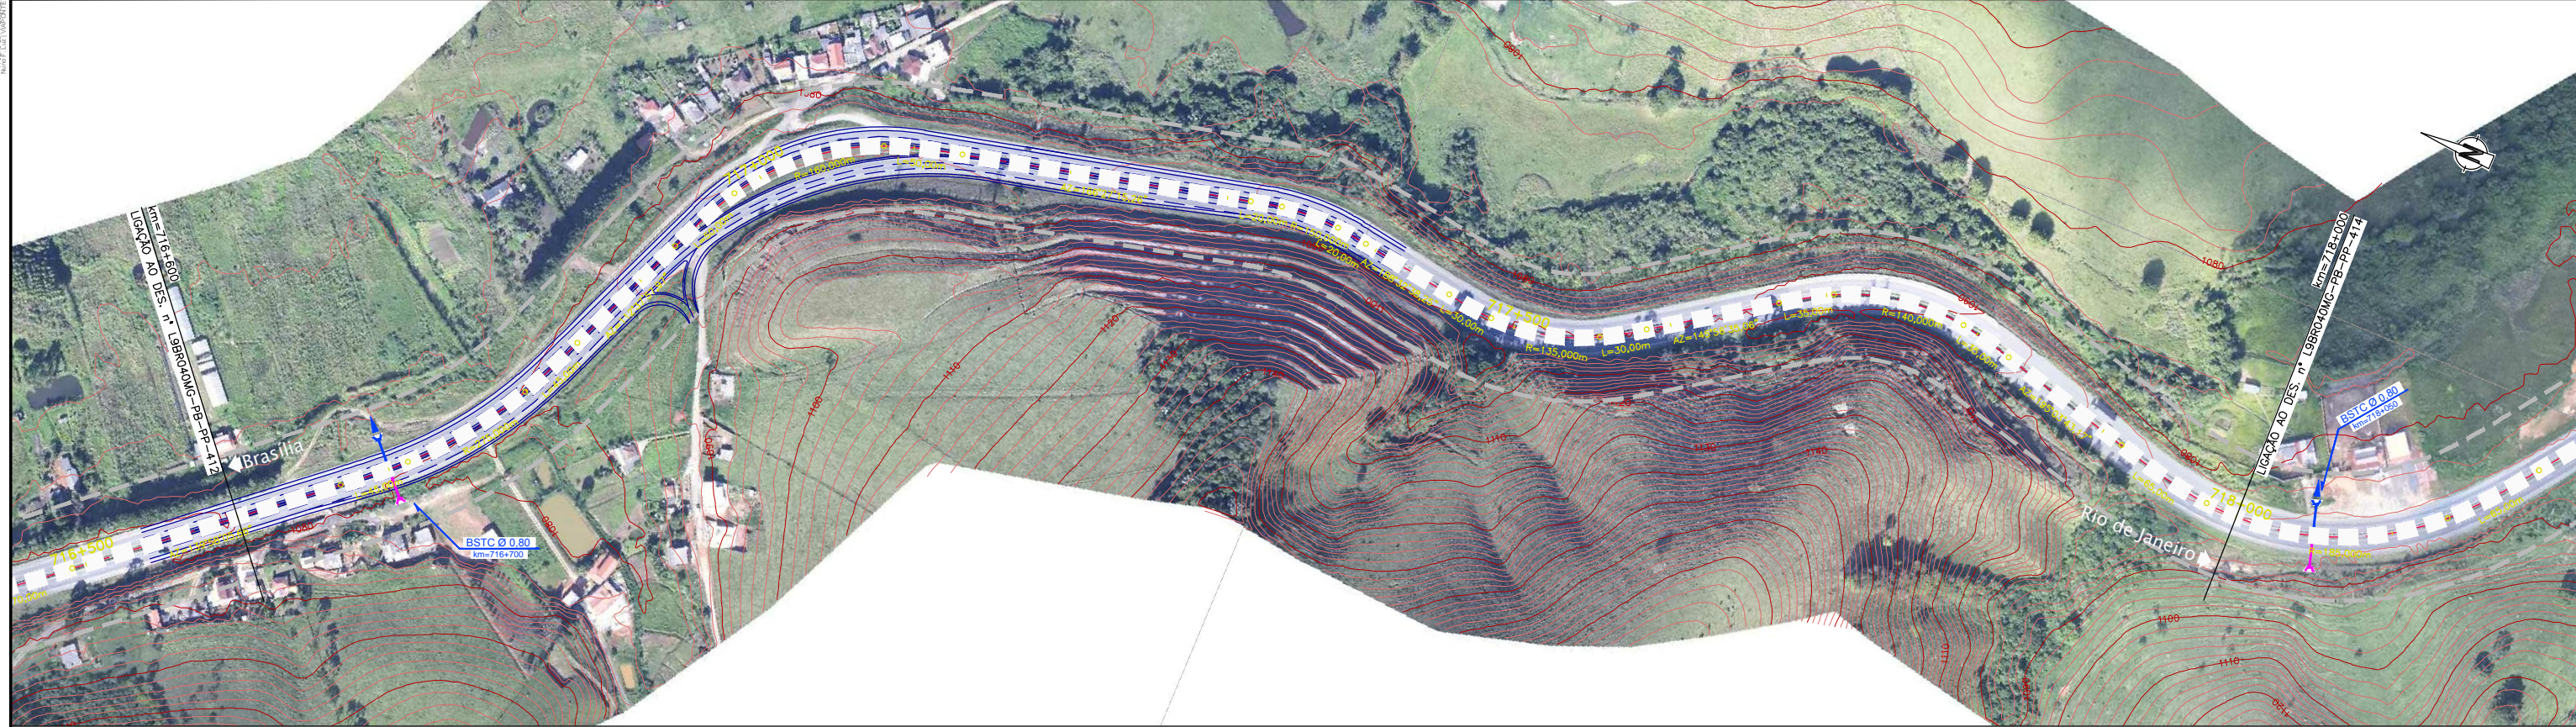

COTAS PROJETO PISTA NOVA	1085,20	1079,69	1080,23	1082,12	1084,09	1084,55	1085,60	1087,62	1089,26	1090,06	1090,02	1089,32	1085,47	1084,22
COTAS TERRENO PISTA EXISTENTE	1080,20	1079,69	1080,23	1082,12	1084,09	1084,55	1085,60	1087,62	1089,26	1090,06	1090,02	1089,32	1085,47	1084,22
ESTAQUEAMENTO	35830	35835	35840	35845	35850	35855	35860	35865	35870	35875	35880	35885	35890	35895
QUILOMETRAGEM	716+600	716+700	716+800	716+900	717+000	717+100	717+200	717+300	717+400	717+500	717+600	717+700	717+800	718+000