


Em cópias deste desenho com formato diferente do A1 atender a escala gráfica

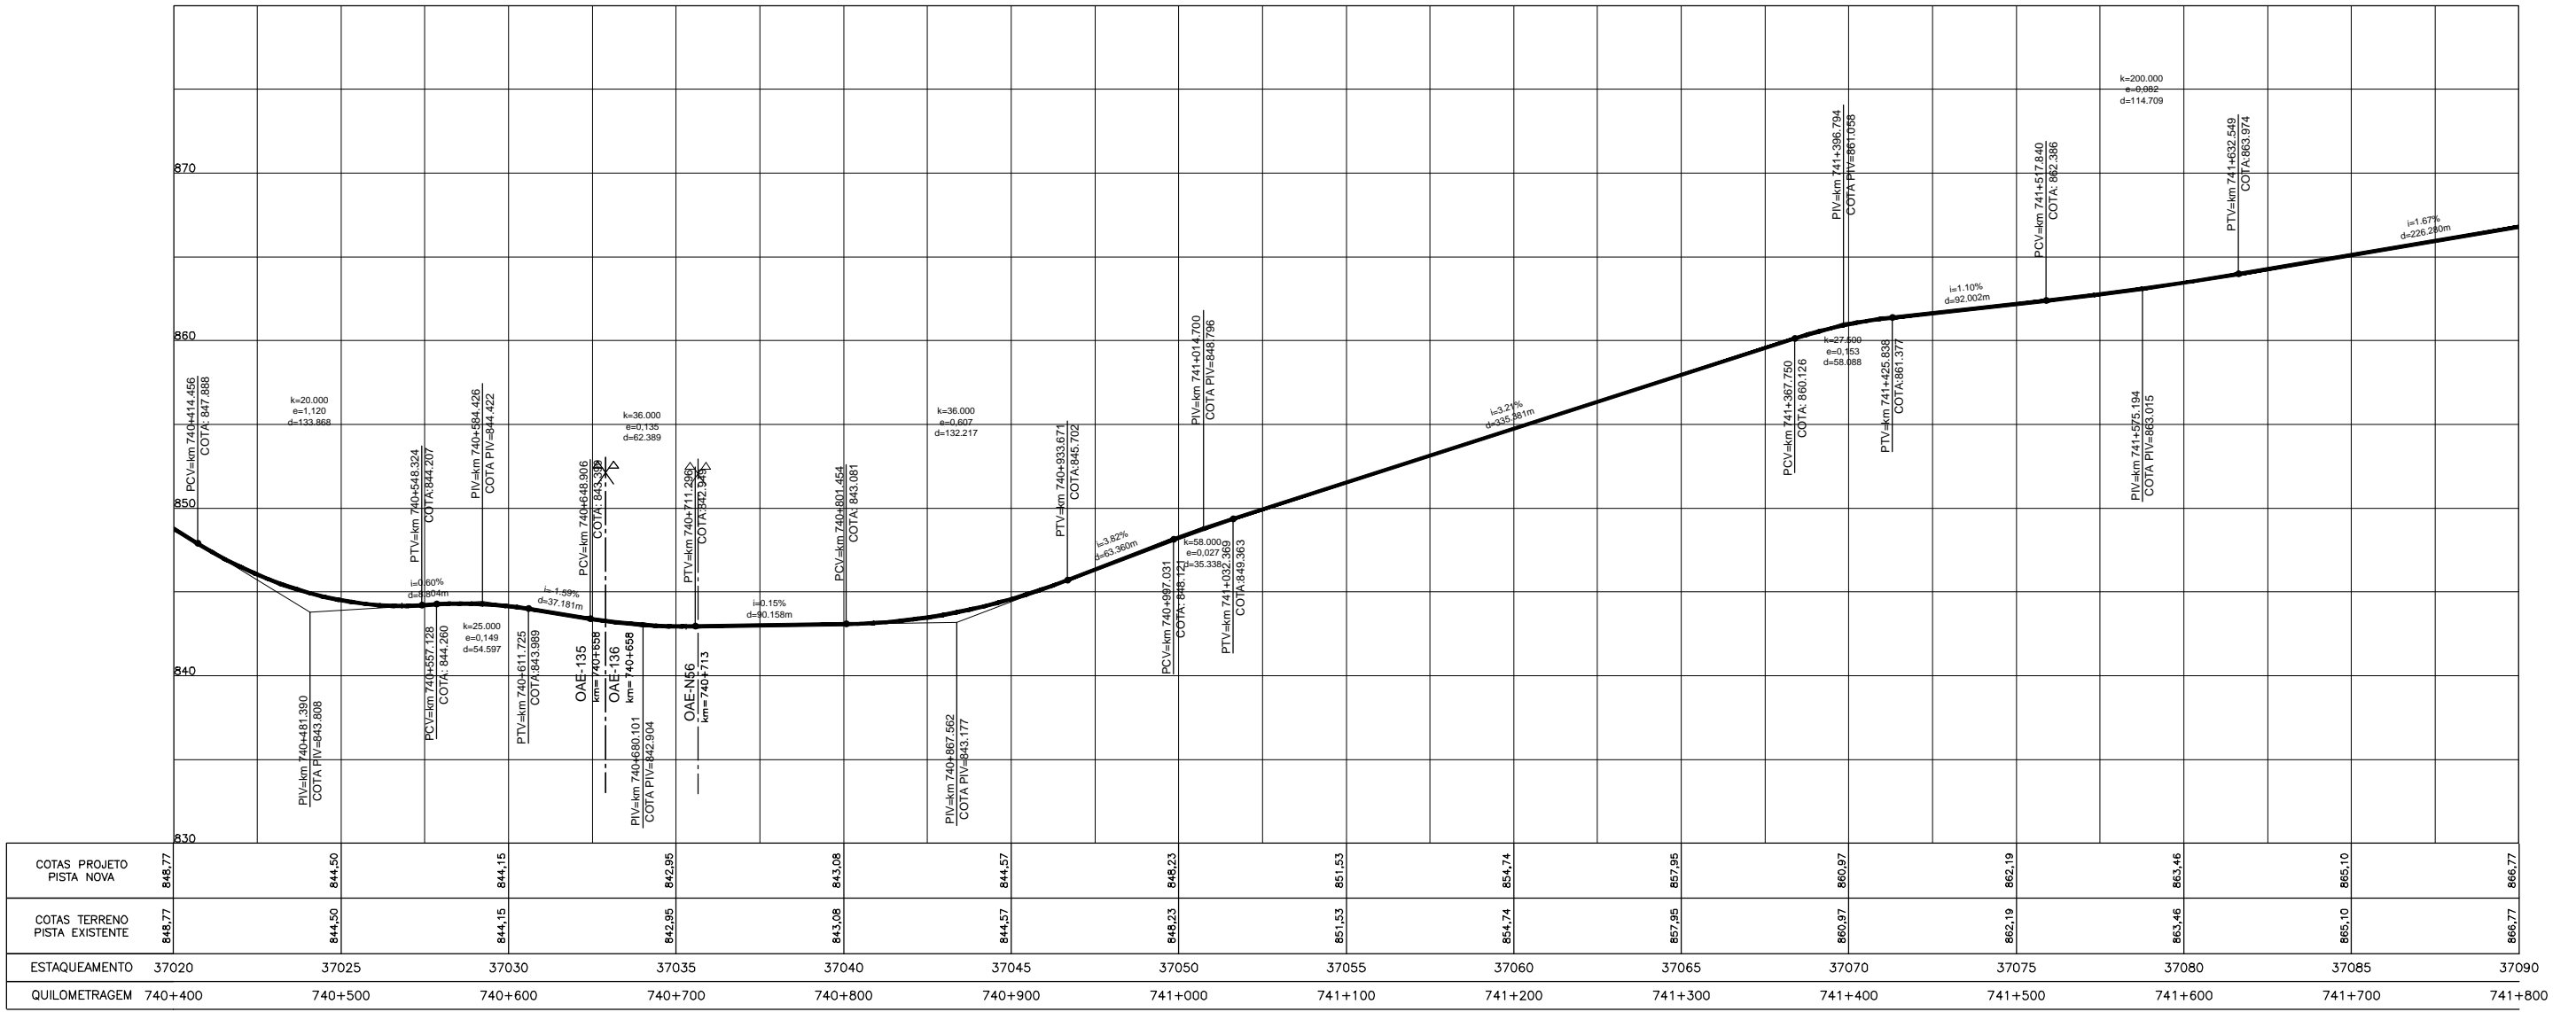

COTAS PROJETO PISTA NOVA	846,77	844,50	844,15	842,95	843,08	844,57	846,23	851,53	854,74	857,95	860,97	862,19	863,46	865,10	866,77
COTAS TERRENO PISTA EXISTENTE	845,77	844,50	844,15	842,95	843,08	844,57	846,23	851,53	854,74	857,95	860,97	862,19	863,46	865,10	866,77
ESTAQUEAMENTO	37020	37025	37030	37035	37040	37045	37050	37055	37060	37065	37070	37075	37080	37085	37090
QUILOMETRAGEM	740+400	740+500	740+600	740+700	740+800	740+900	741+000	741+100	741+200	741+300	741+400	741+500	741+600	741+700	741+800