
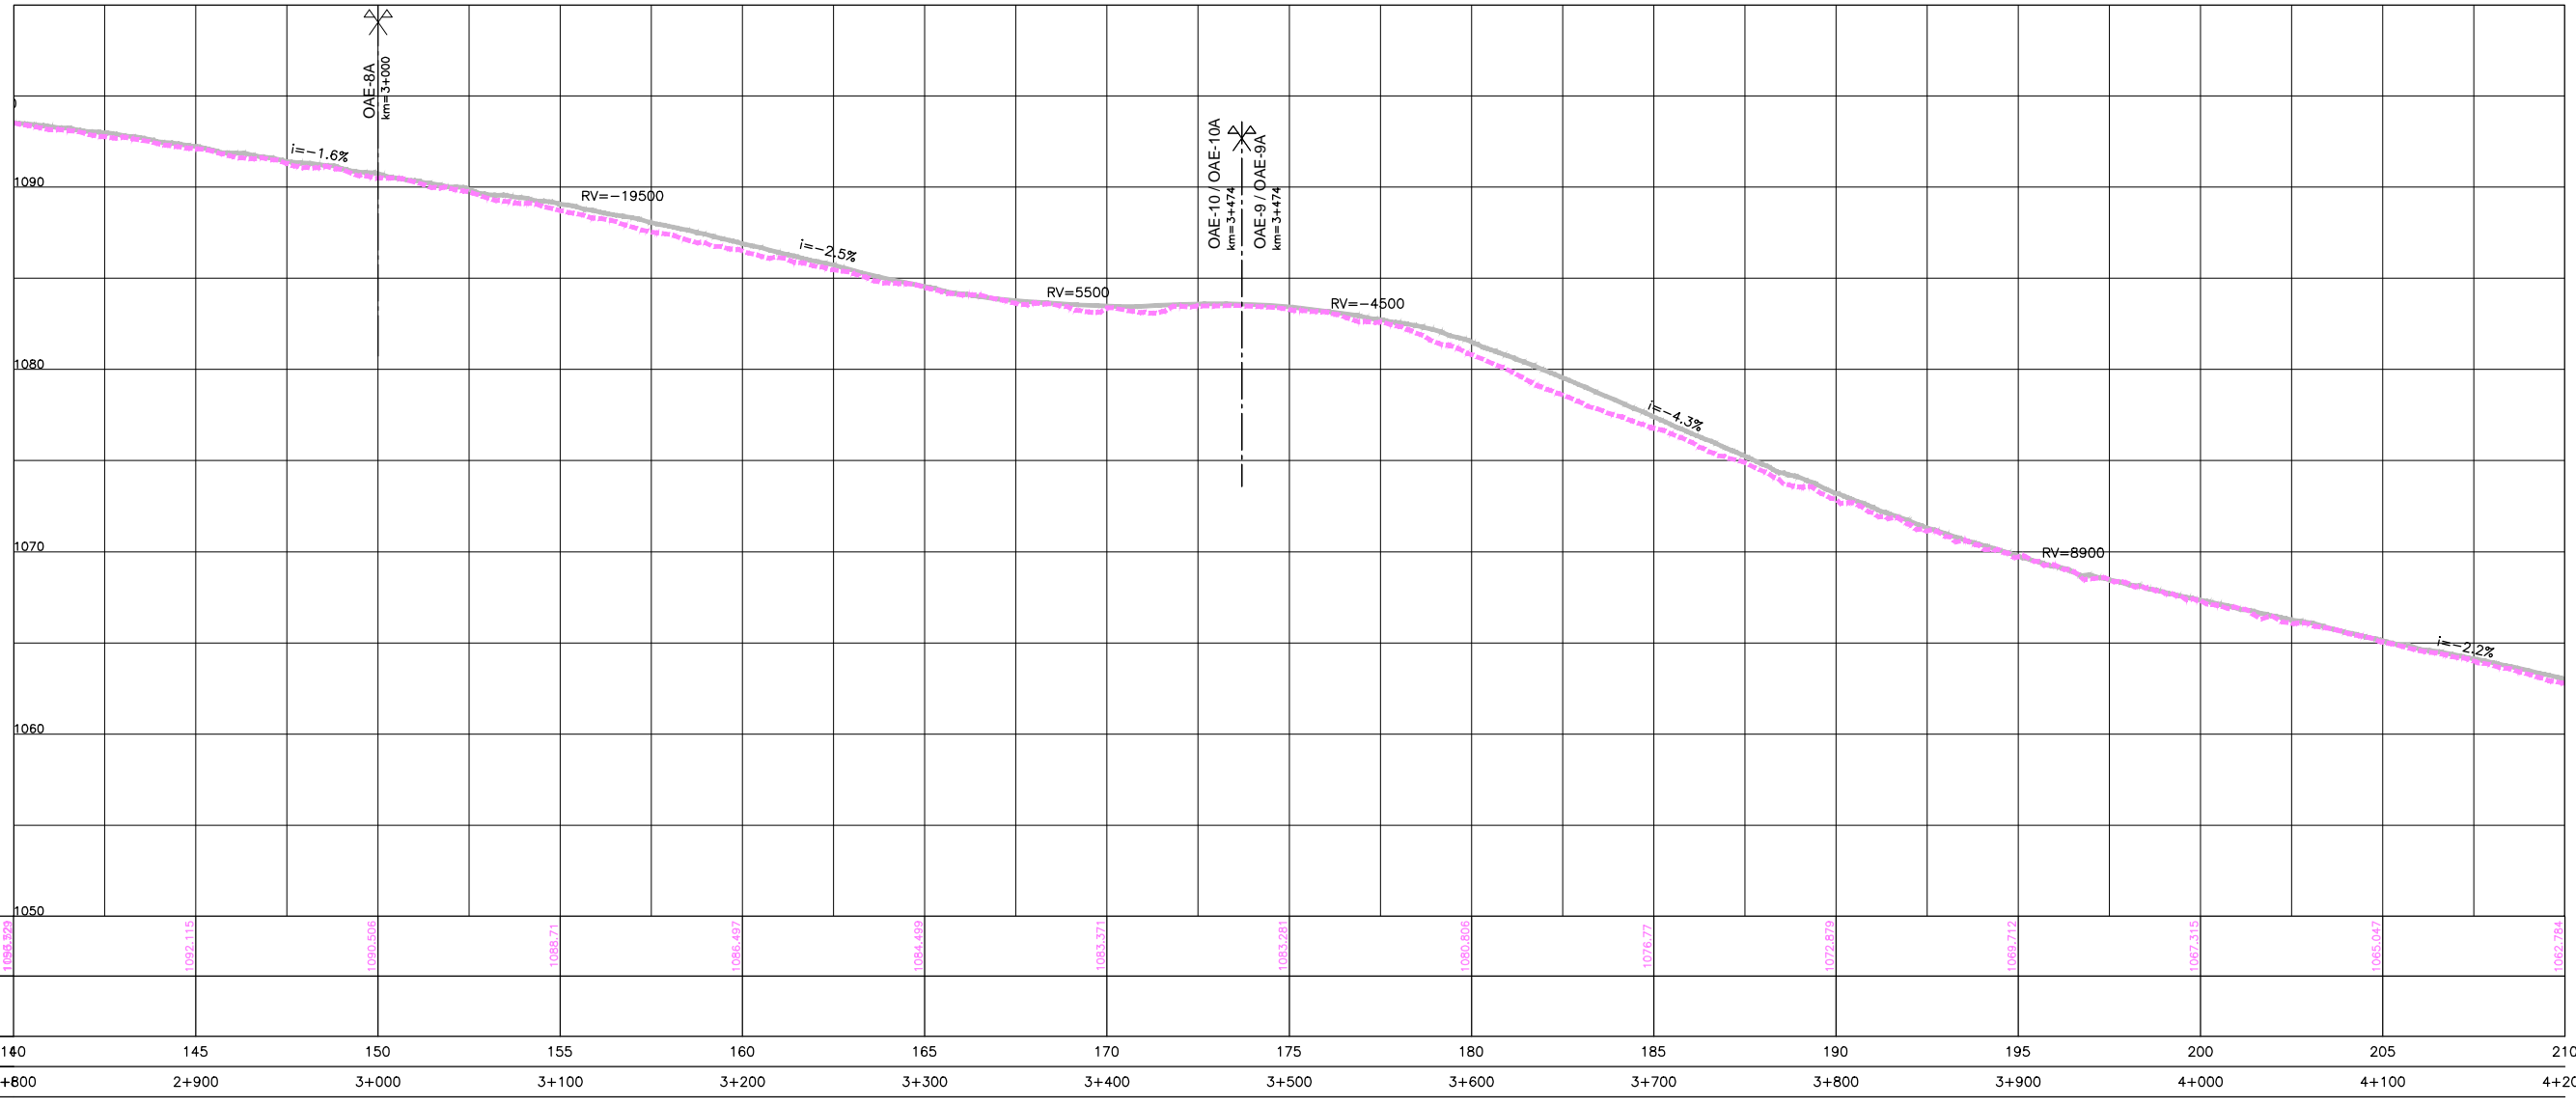


Em cópias deste desenho com formato diferente do A1 atender à escala gráfica

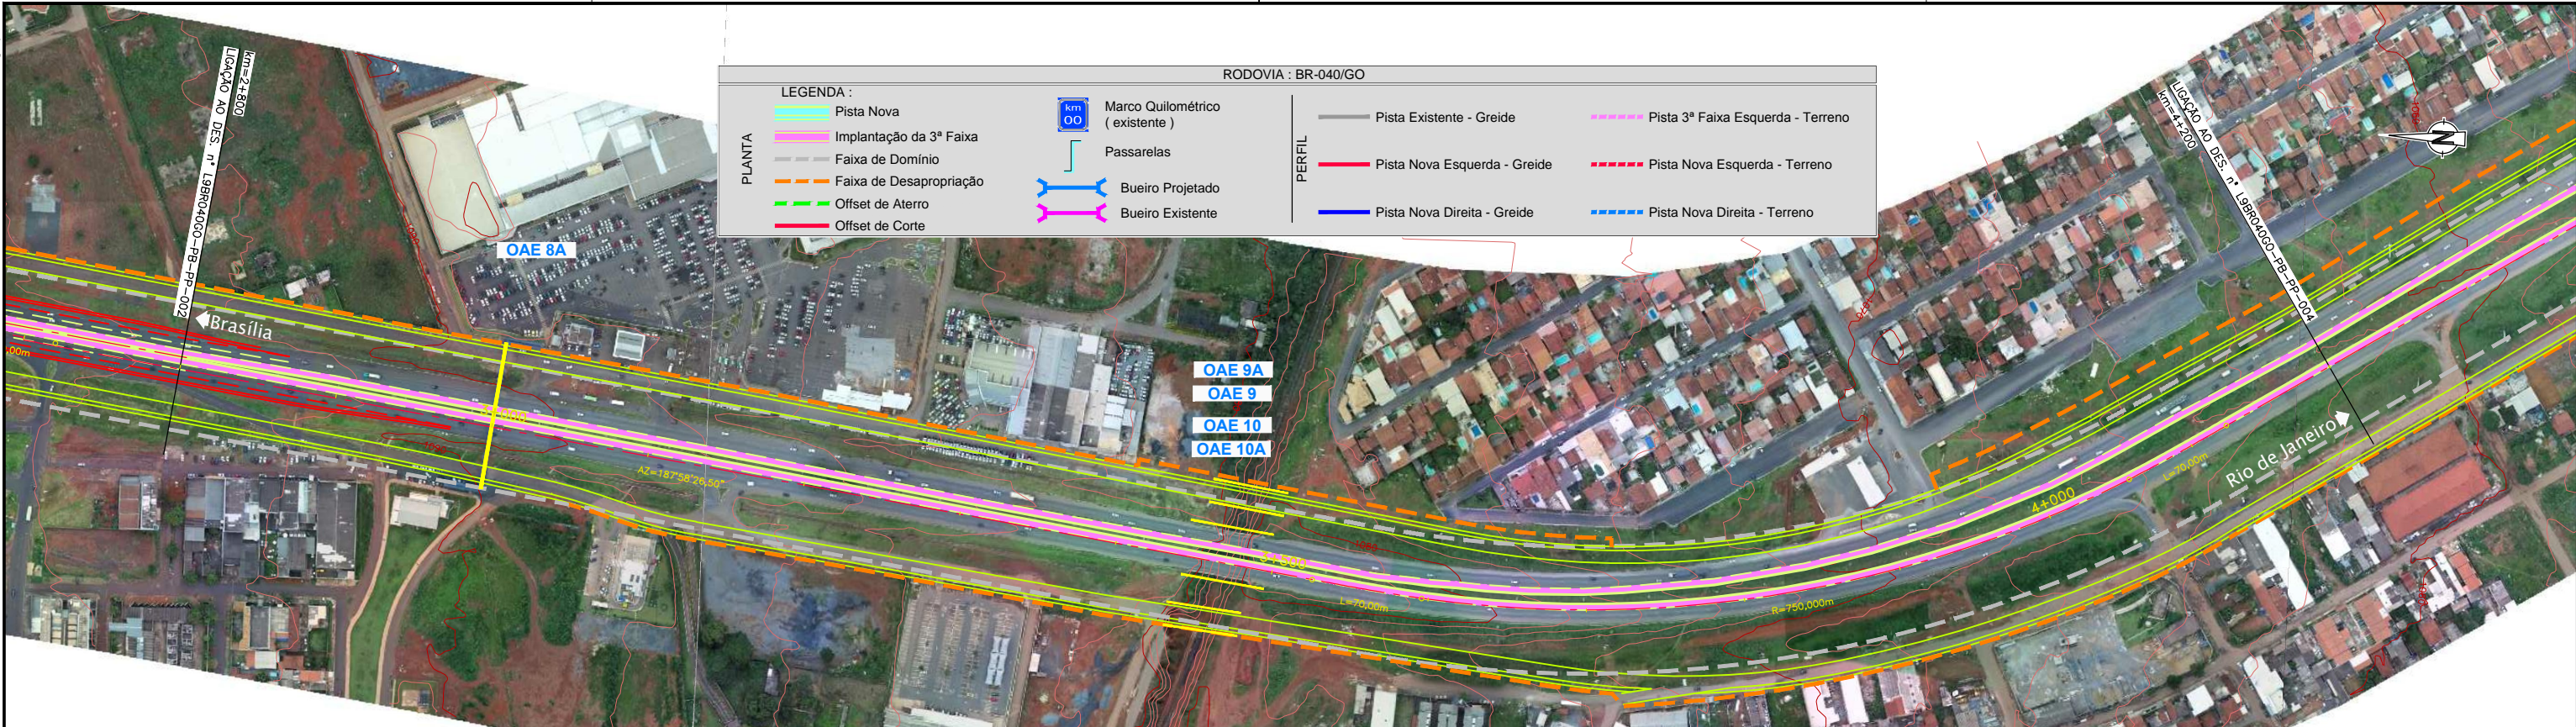

COTAS TERRENO PISTA NOVA ESQUERDA/DIREITA	1098.323	1092.115	1090.508	1088.71	1086.497	1084.493	1083.371	1083.281	1080.505	1076.77	1072.872	1069.712	1067.315	1065.047	1062.784
COTAS PROJETO PISTA NOVA ESQUERDA/DIREITA															
ESTAQUEAMENTO	140	145	150	155	160	165	170	175	180	185	190	195	200	205	210
QUILOMETRAGEM	2+800	2+900	3+000	3+100	3+200	3+300	3+400	3+500	3+600	3+700	3+800	3+900	4+000	4+100	4+200