
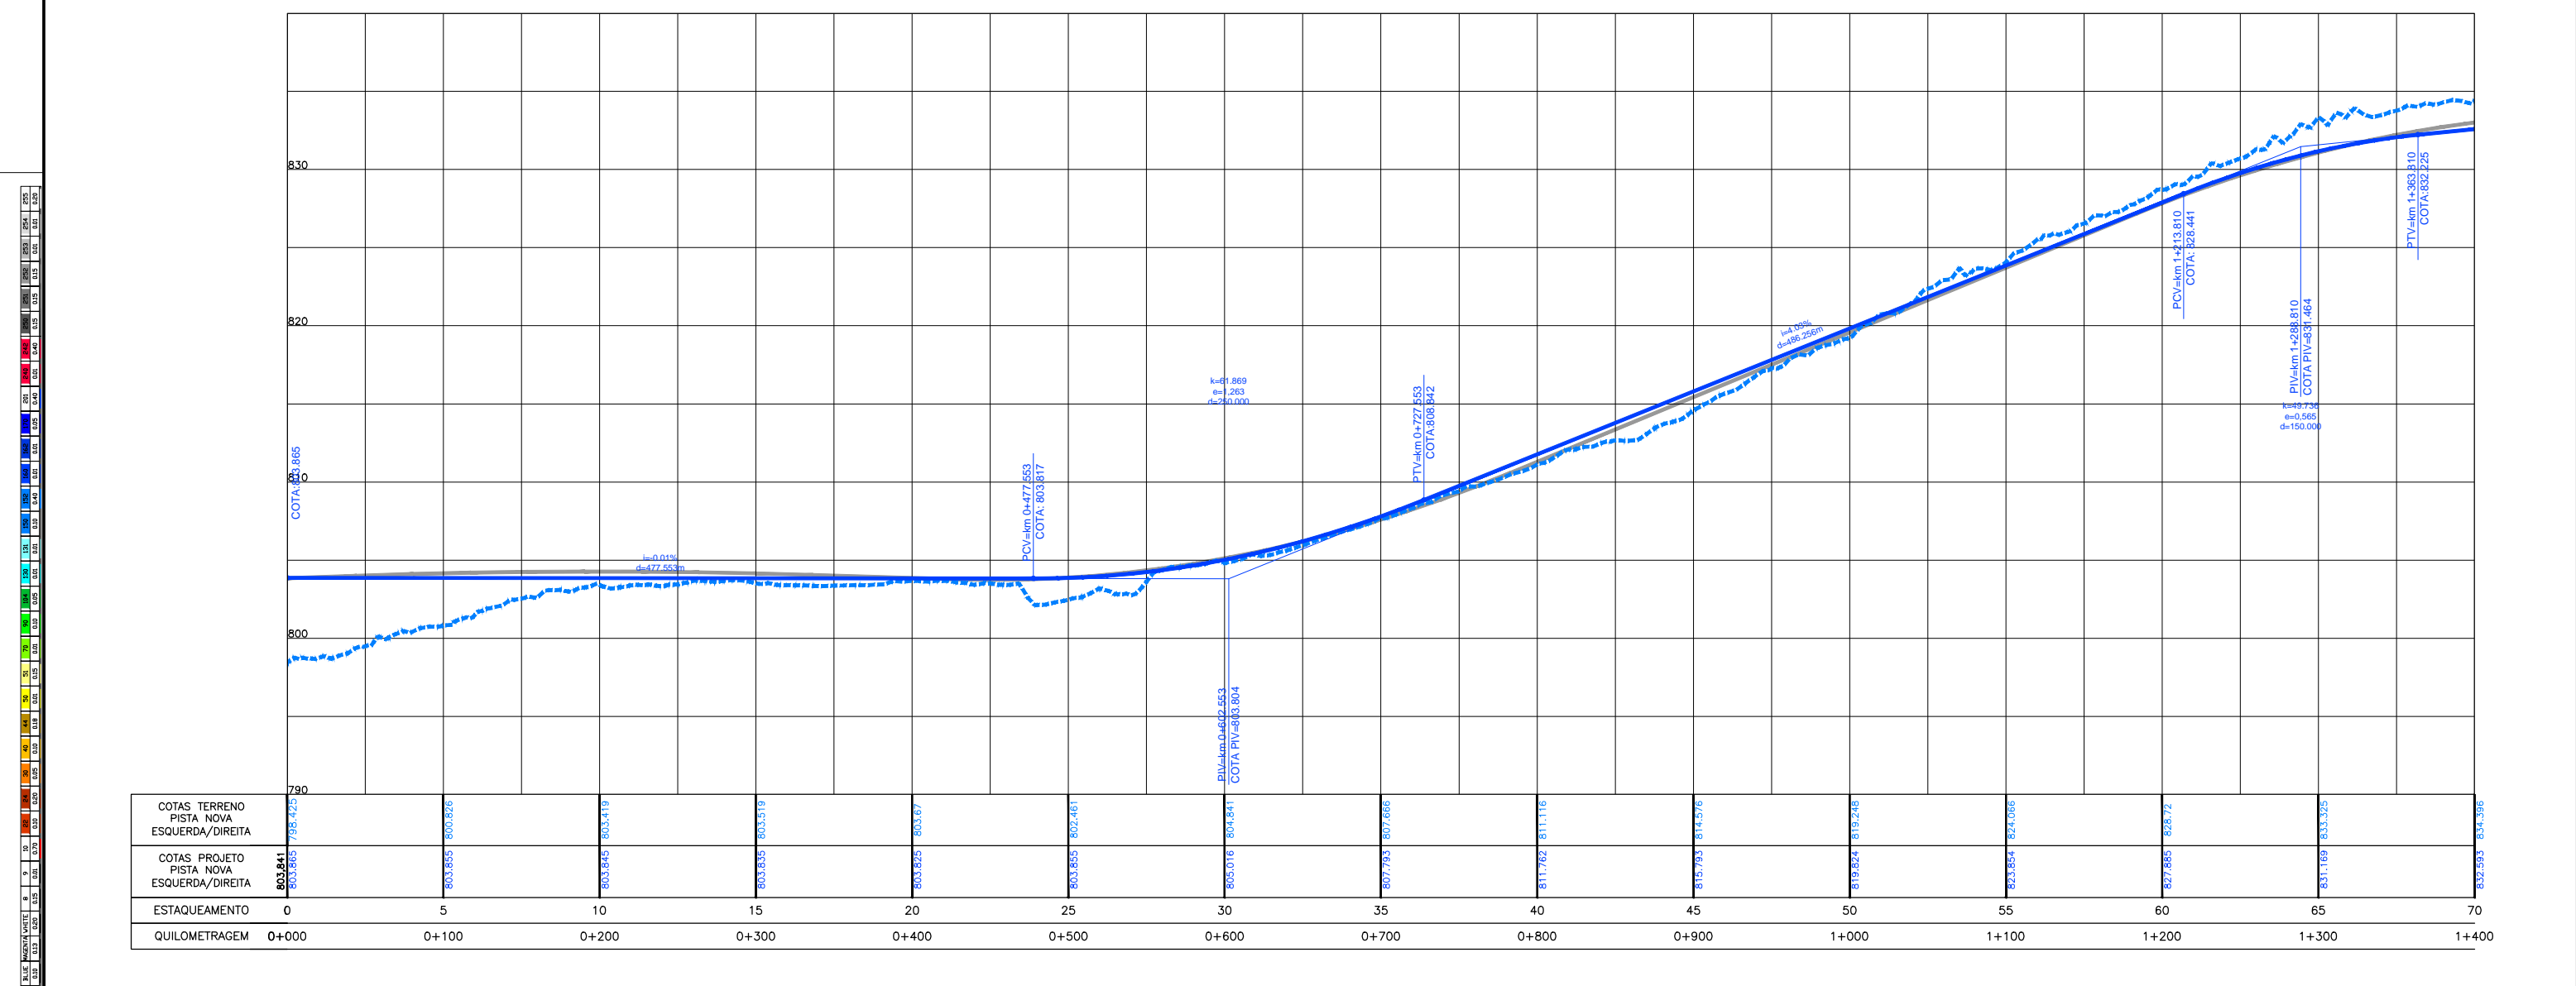


Em cópia deste desenho com formato diferente do A1 atender à escala gráfica

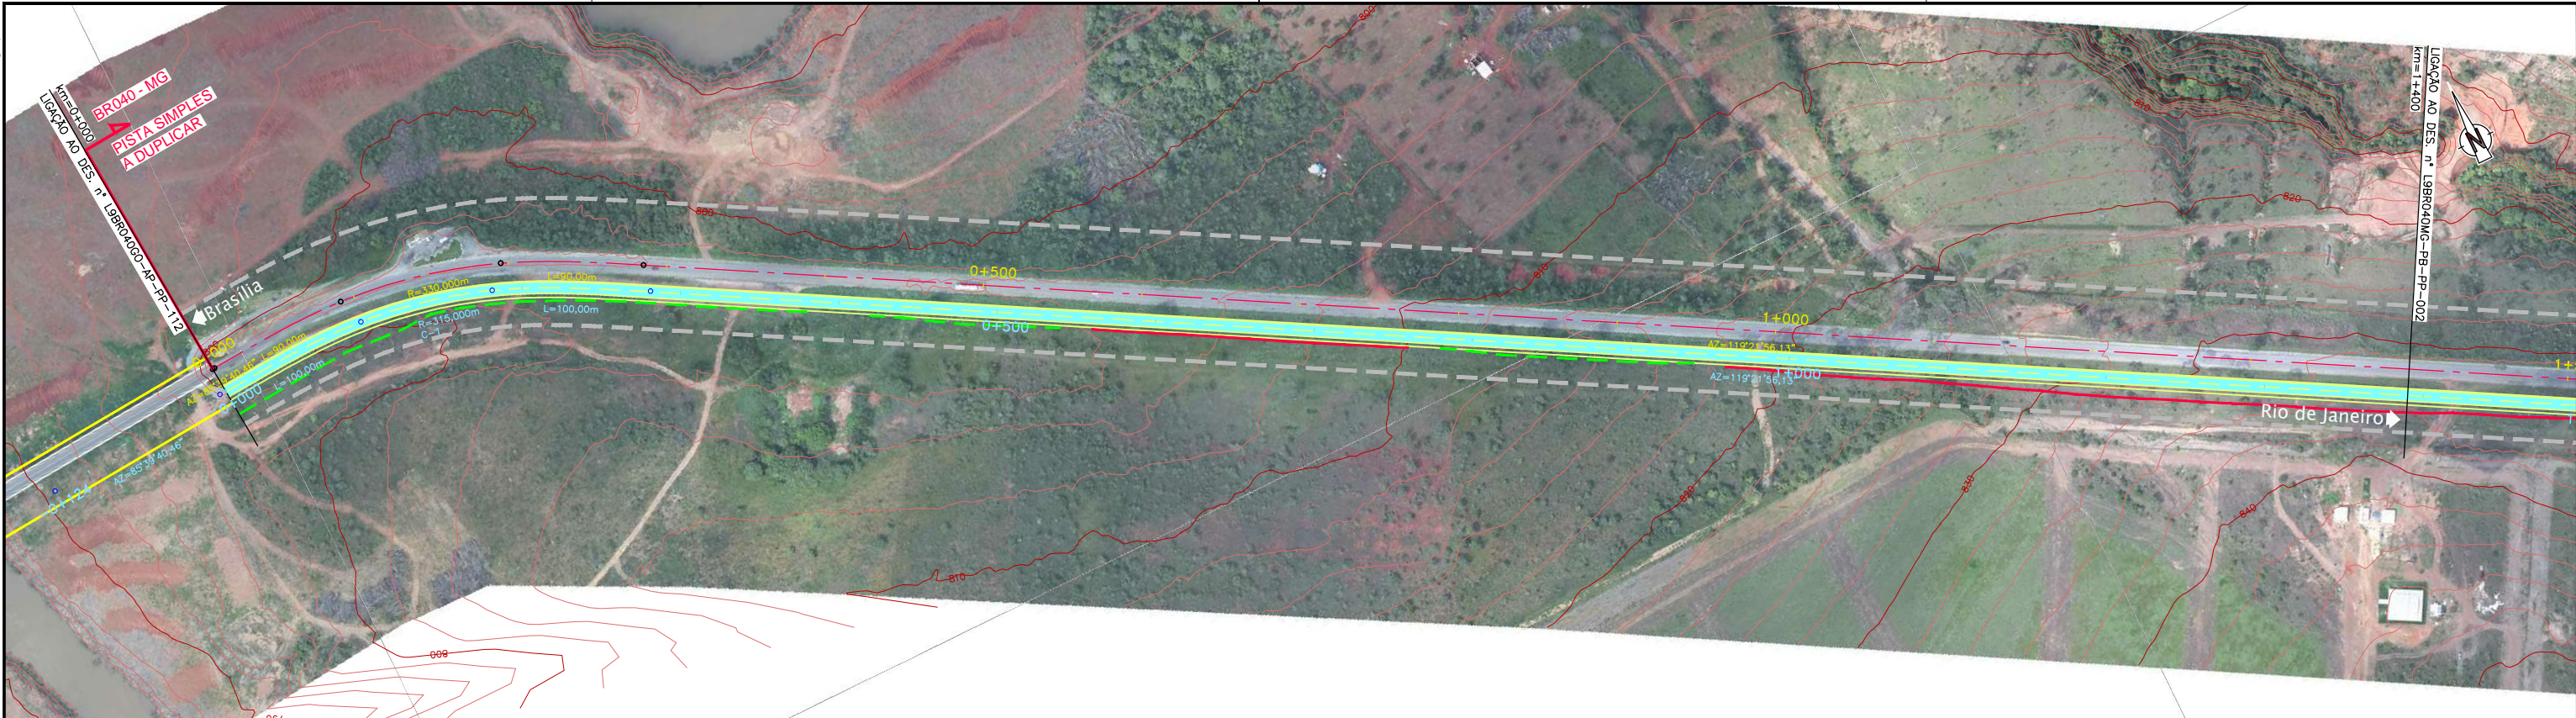

COTAS TERRENO PISTA NOVA ESQUERDA/DIREITA																									
COTAS PROJETO PISTA NOVA ESQUERDA/DIREITA	803.841 803.865		800.826 803.419		803.835 803.219		803.875 802.761		805.016 804.841		807.793 807.666		811.702 811.716		815.793 814.276		819.824 819.246		823.854 824.066		827.885 828.72		831.169 833.325		834.396
ESTAQUEAMENTO	0	5	10	15	20	25	30	35	40	45	50	55	60	65	70										
QUILOMETRAGEM	0+000	0+100	0+200	0+300	0+400	0+500	0+600	0+700	0+800	0+900	1+000	1+100	1+200	1+300	1+400										