


Em cópias deste desenho com formato diferente do A1 atender à escala gráfica

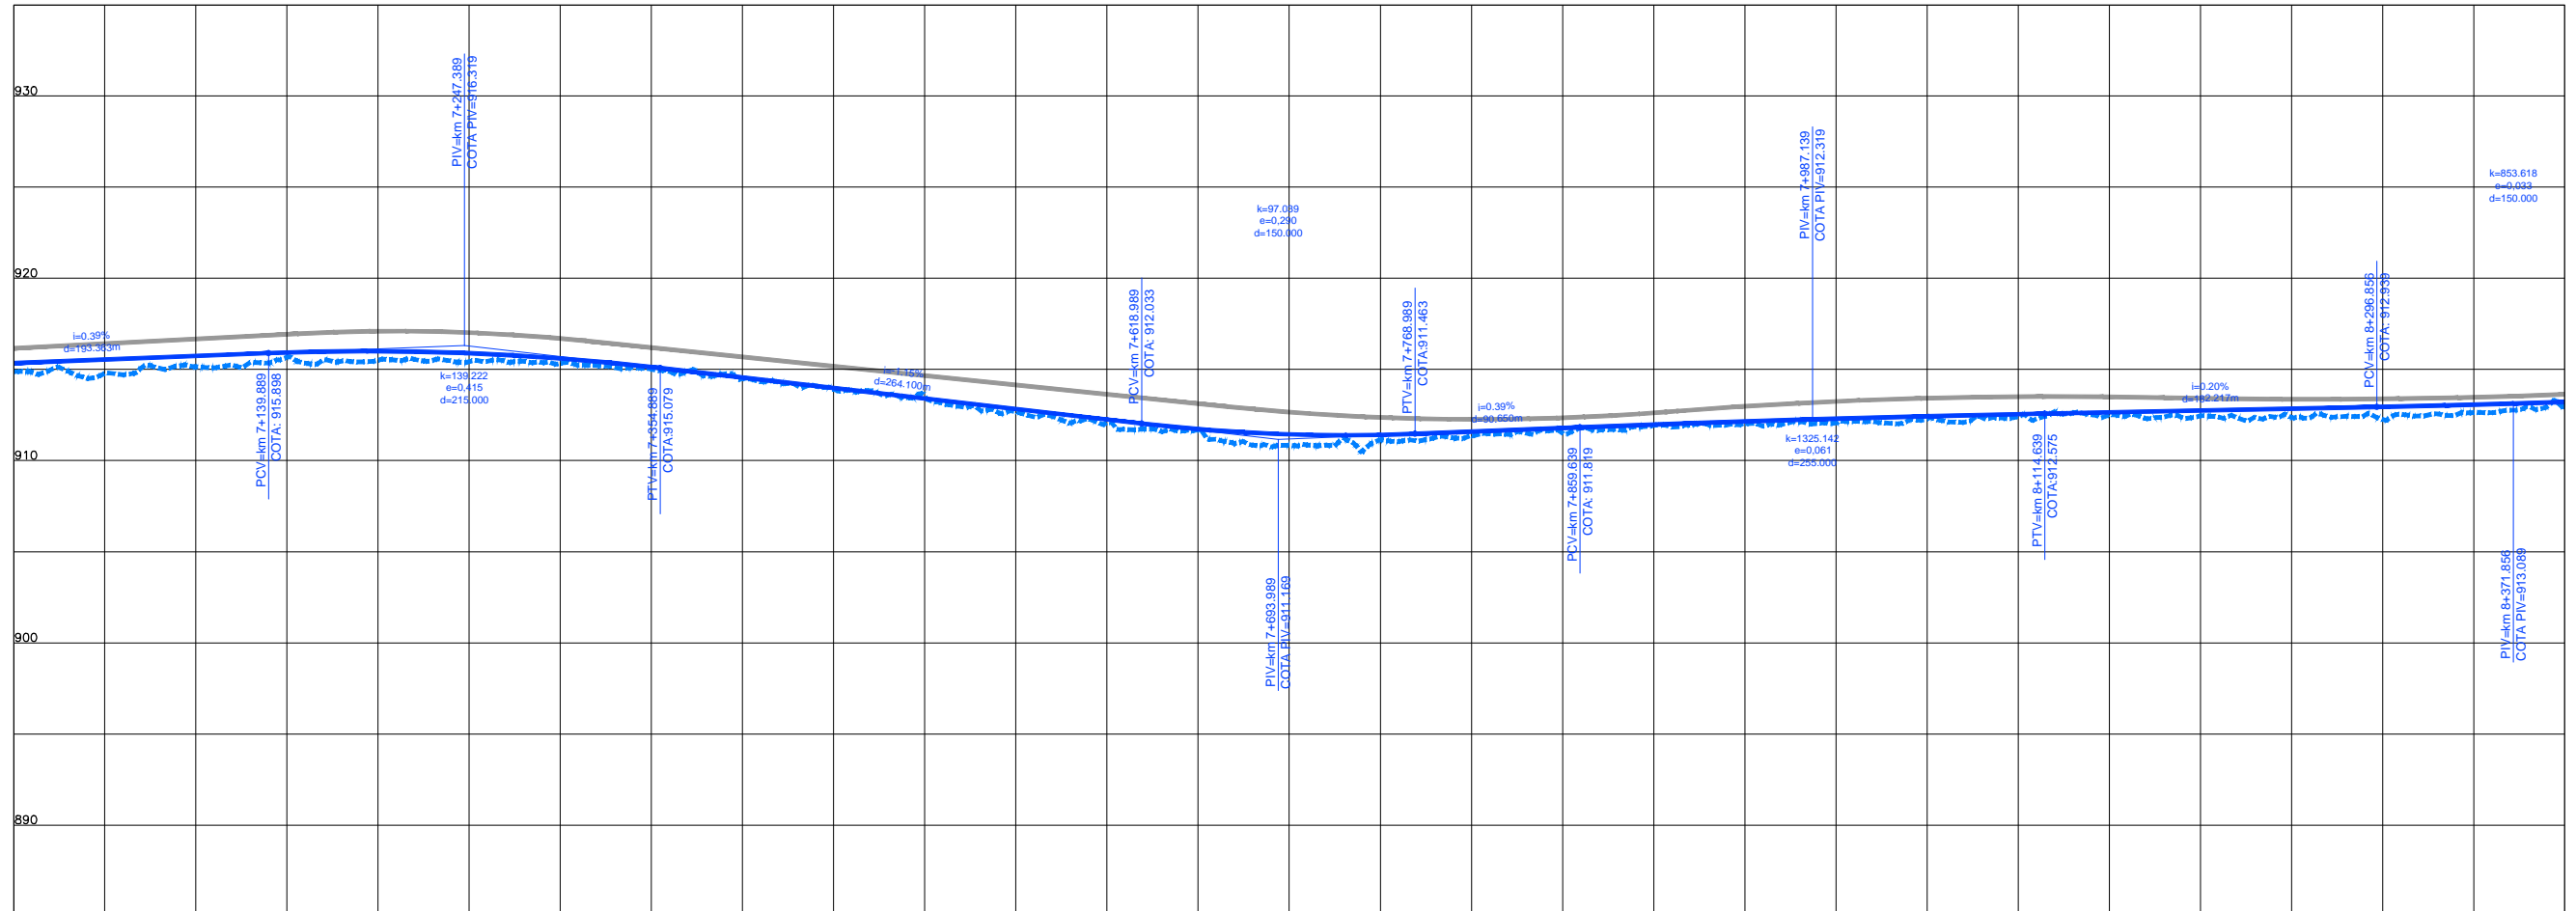

COTAS TERRENO PISTA NOVA ESQUERDA/DIREITA	914,883	915,141	915,51	915,327	914,49	913,523	912,08	910,533	911,387	911,352	912,071	912,418	912,533	912,257	912,208	912,542
COTAS PROJETO PISTA NOVA ESQUERDA/DIREITA	915,351	915,72	916,004	915,604	914,559	913,466	912,252	911,437	911,585	911,971	912,286	912,544	912,745	912,946	913,208	913,389
ESTAQUEAMENTO	350	355	360	365	370	375	380	385	390	395	400	405	410	415	420	
QUILOMETRAGEM	7+000	7+100	7+200	7+300	7+400	7+500	7+600	7+700	7+800	7+900	8+000	8+100	8+200	8+300	8+400	