
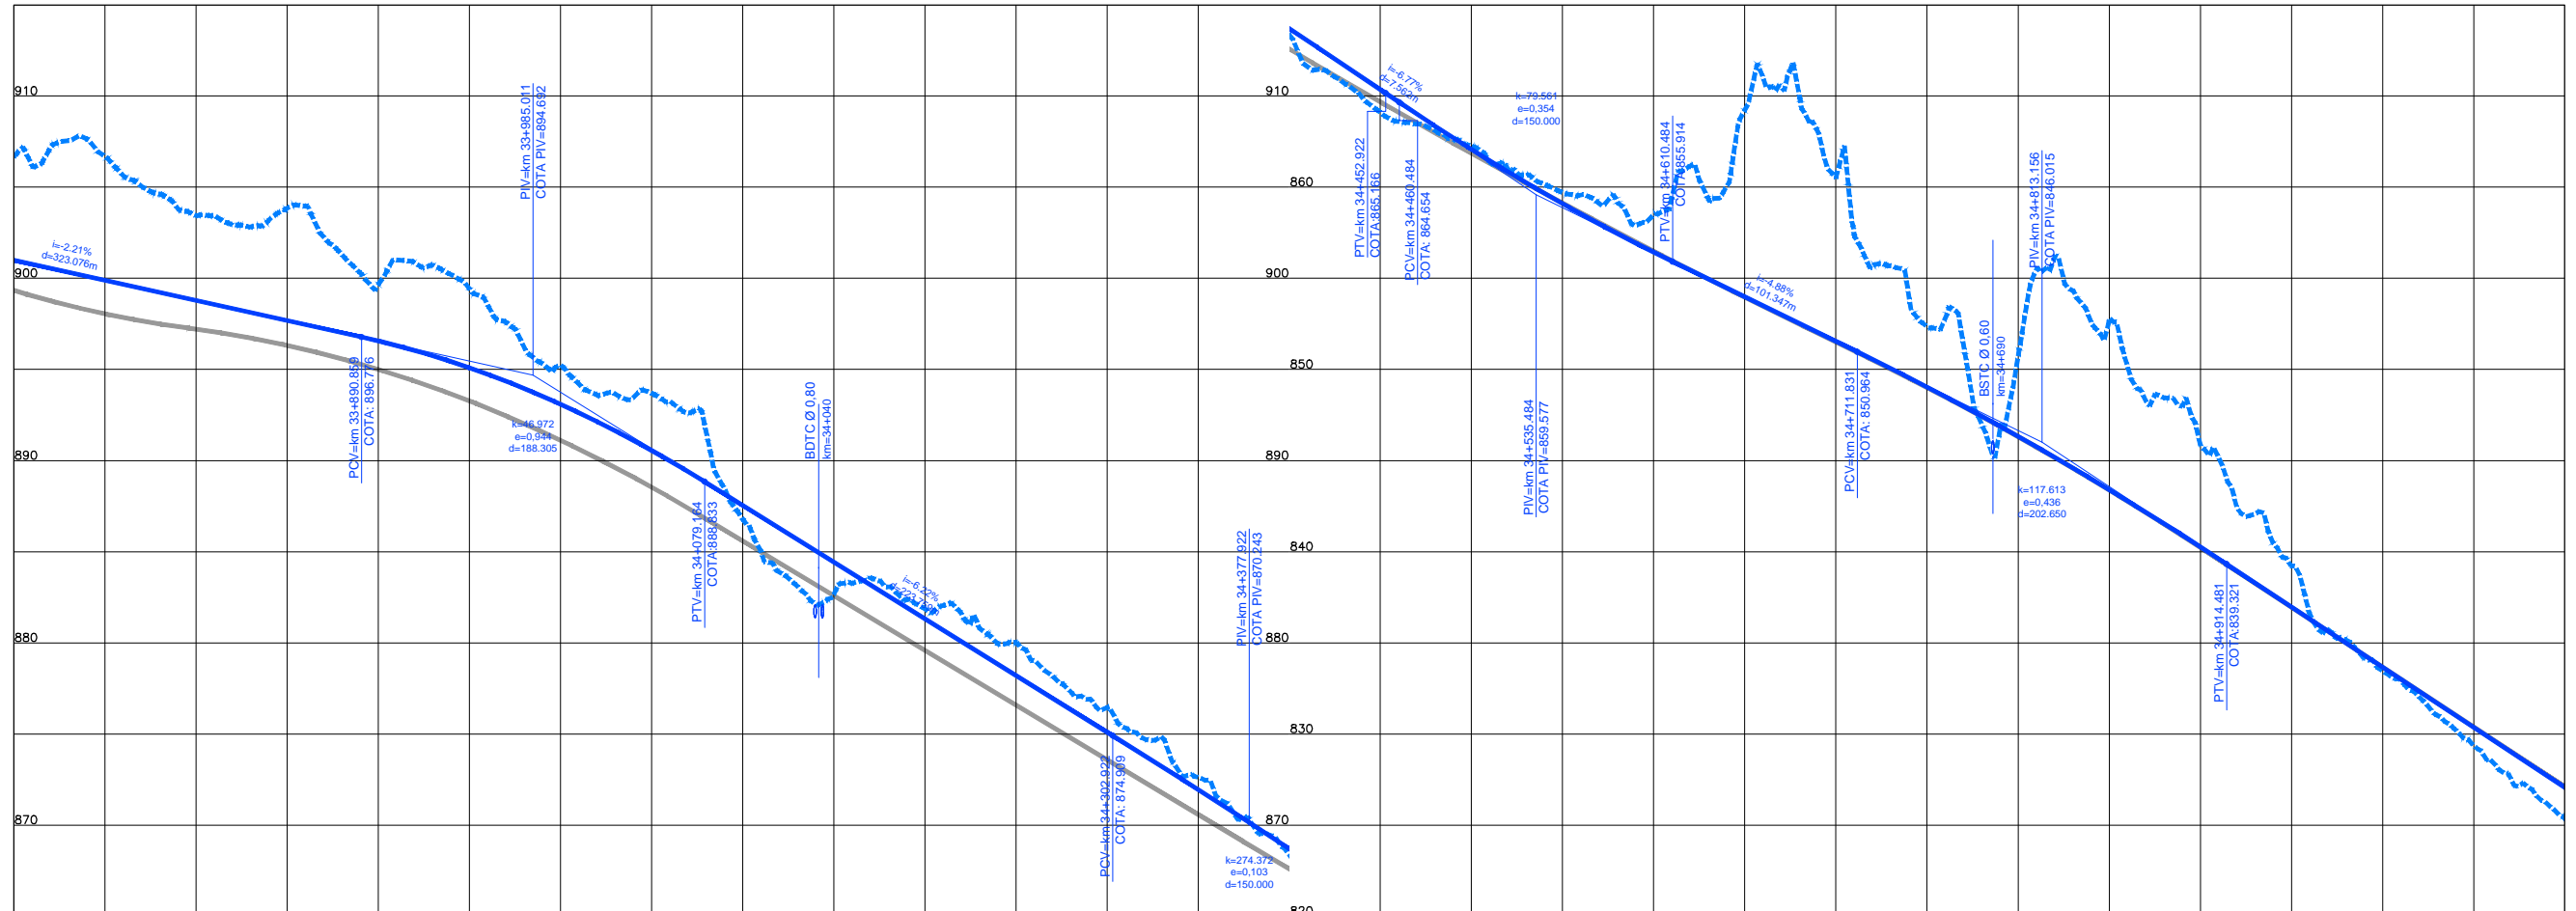


Em cópia deste desenho com formato diferente do A1 atender à escala gráfica
 N:\14\BR-040\LOTES AP. PROJ. PROJ. TRAMONDI\01_PRESA_XREF_CVREF_VARIANTE\BR_040_P11_021014.dwg
 Data: 11/07/2014 14:02:11

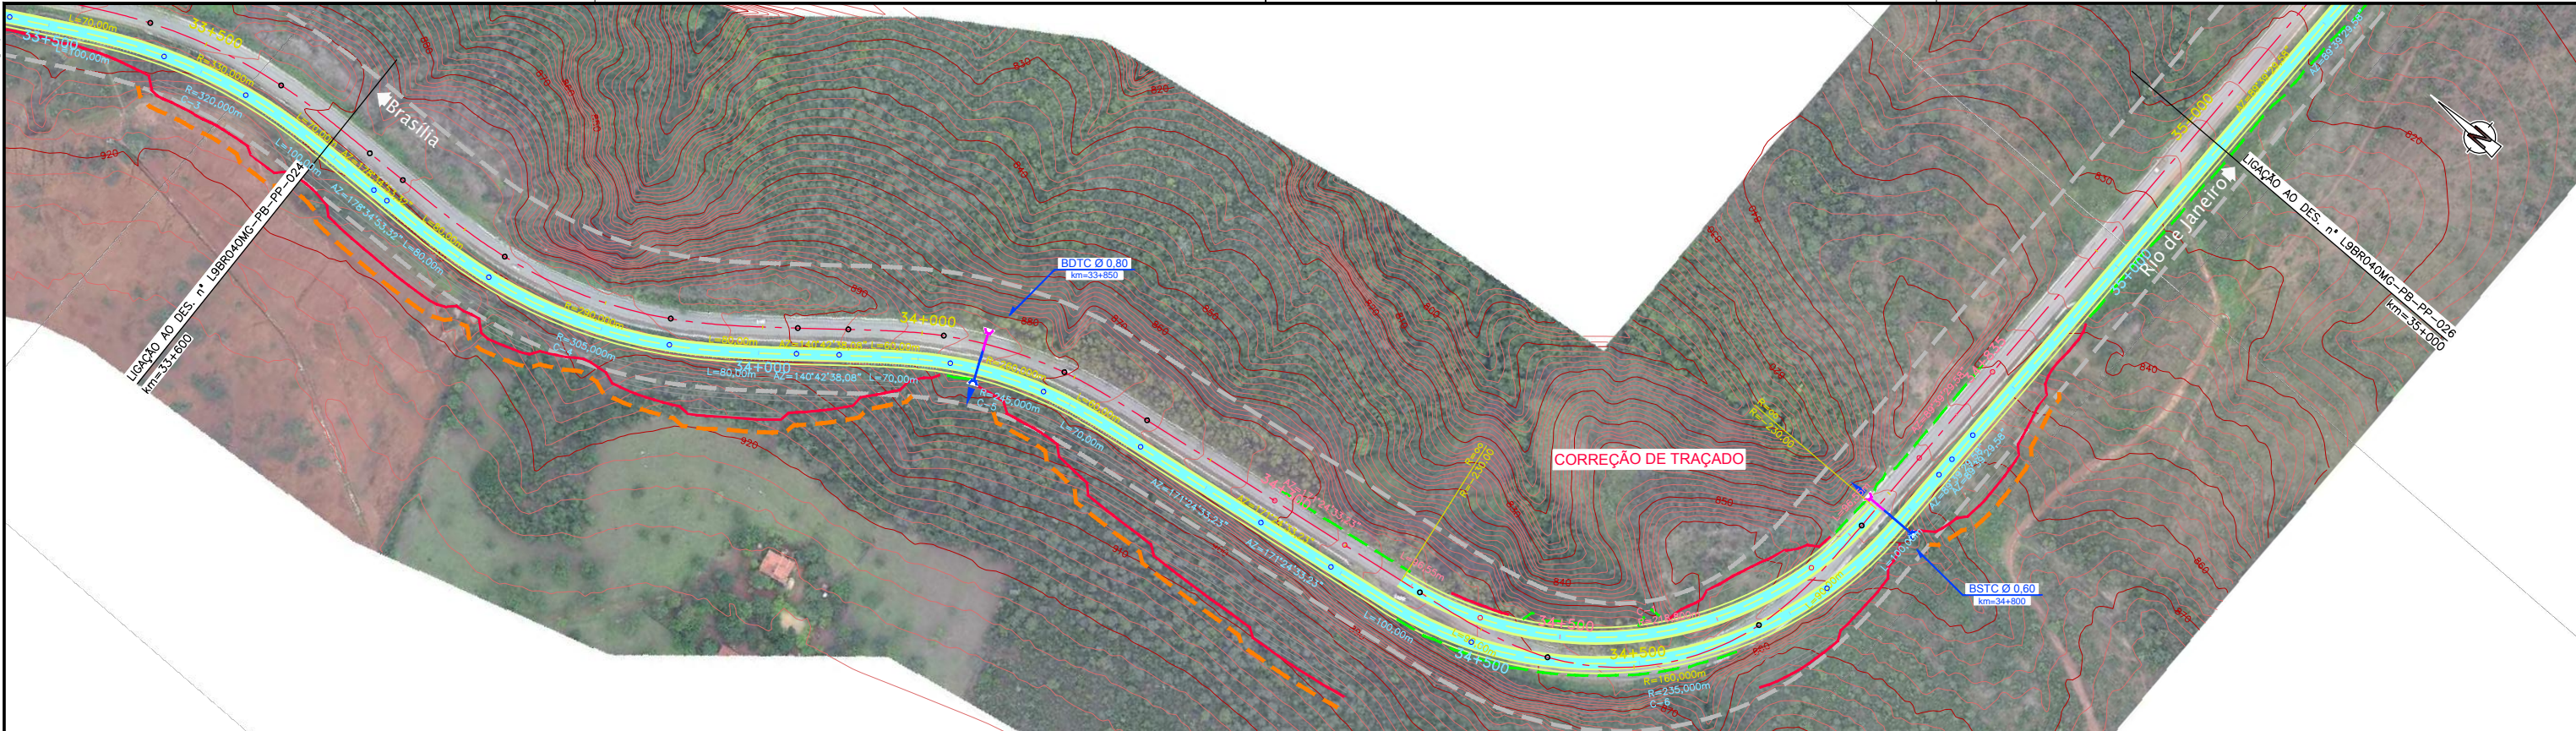

COTAS TERRENO PISTA NOVA ESQUERDA/DIREITA	906,659	903,447	899,653	895,242	886,793	881,959	876,151	868,361	862,23	858,466	850,516	846,327	845,953	833,47	825,355
COTAS PROJETO PISTA NOVA ESQUERDA/DIREITA	901,001	897,788	896,565	893,092	887,537	881,314	875,091	868,697	862,077	856,433	851,542	846,327	840,288	833,670	827,063
ESTAQUEAMENTO	1680	1685	1690	1695	1700	1705	1710	1715	1720	1725	1730	1735	1740	1745	1750
QUILOMETRAGEM	33+600	33+700	33+800	33+900	34+000	34+100	34+200	34+300	34+400	34+500	34+600	34+700	34+800	34+900	35+000