
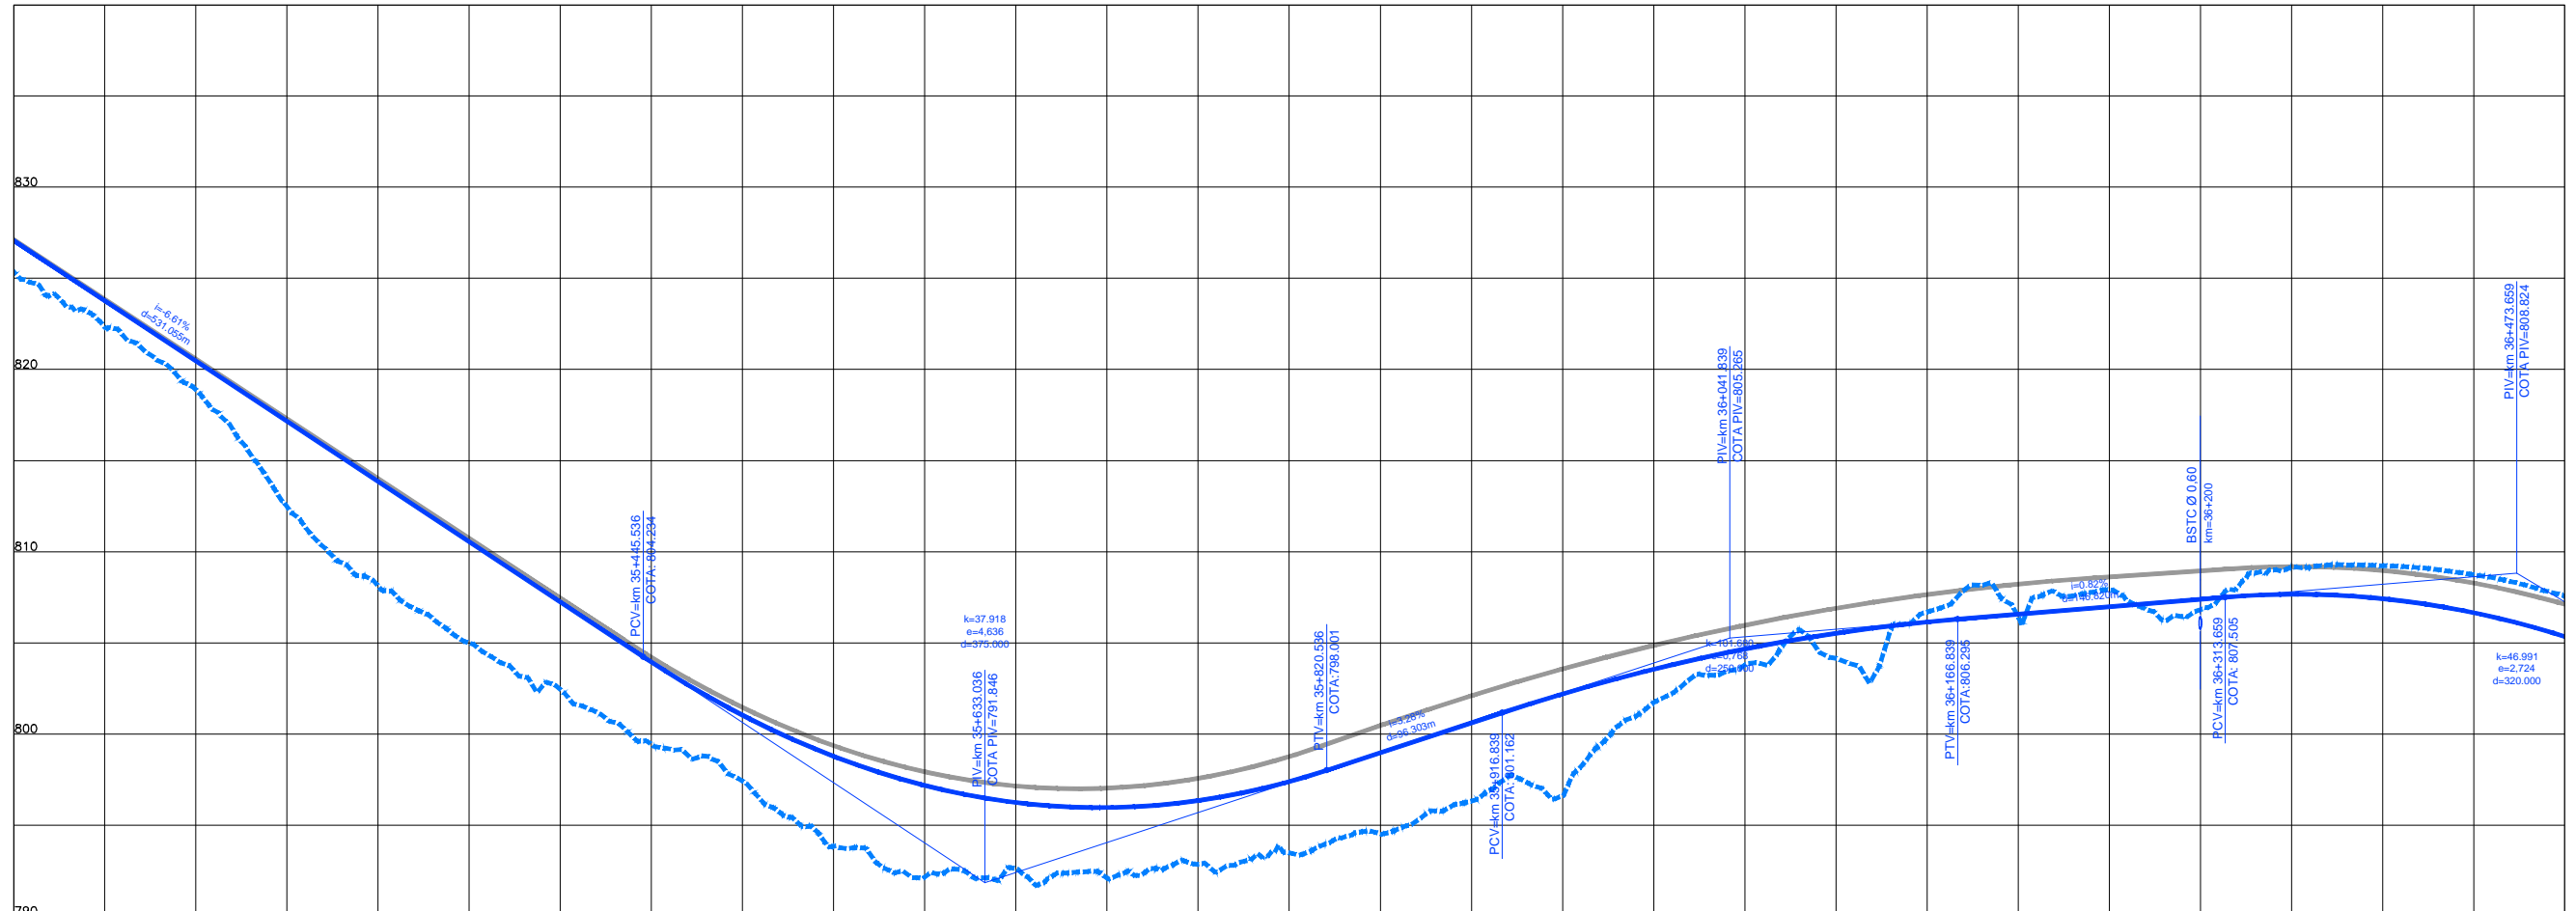


Em cópias deste desenho com formato diferente do A1 atender à escala gráfica
 N:\1404\BR-040\LOTES_01_P01\TRAMONTOU1_P01\PROJ_GRAFICO\BR_040_DF_MG_P01_022.dwg
 Data: 07/07/2014 14:02:00

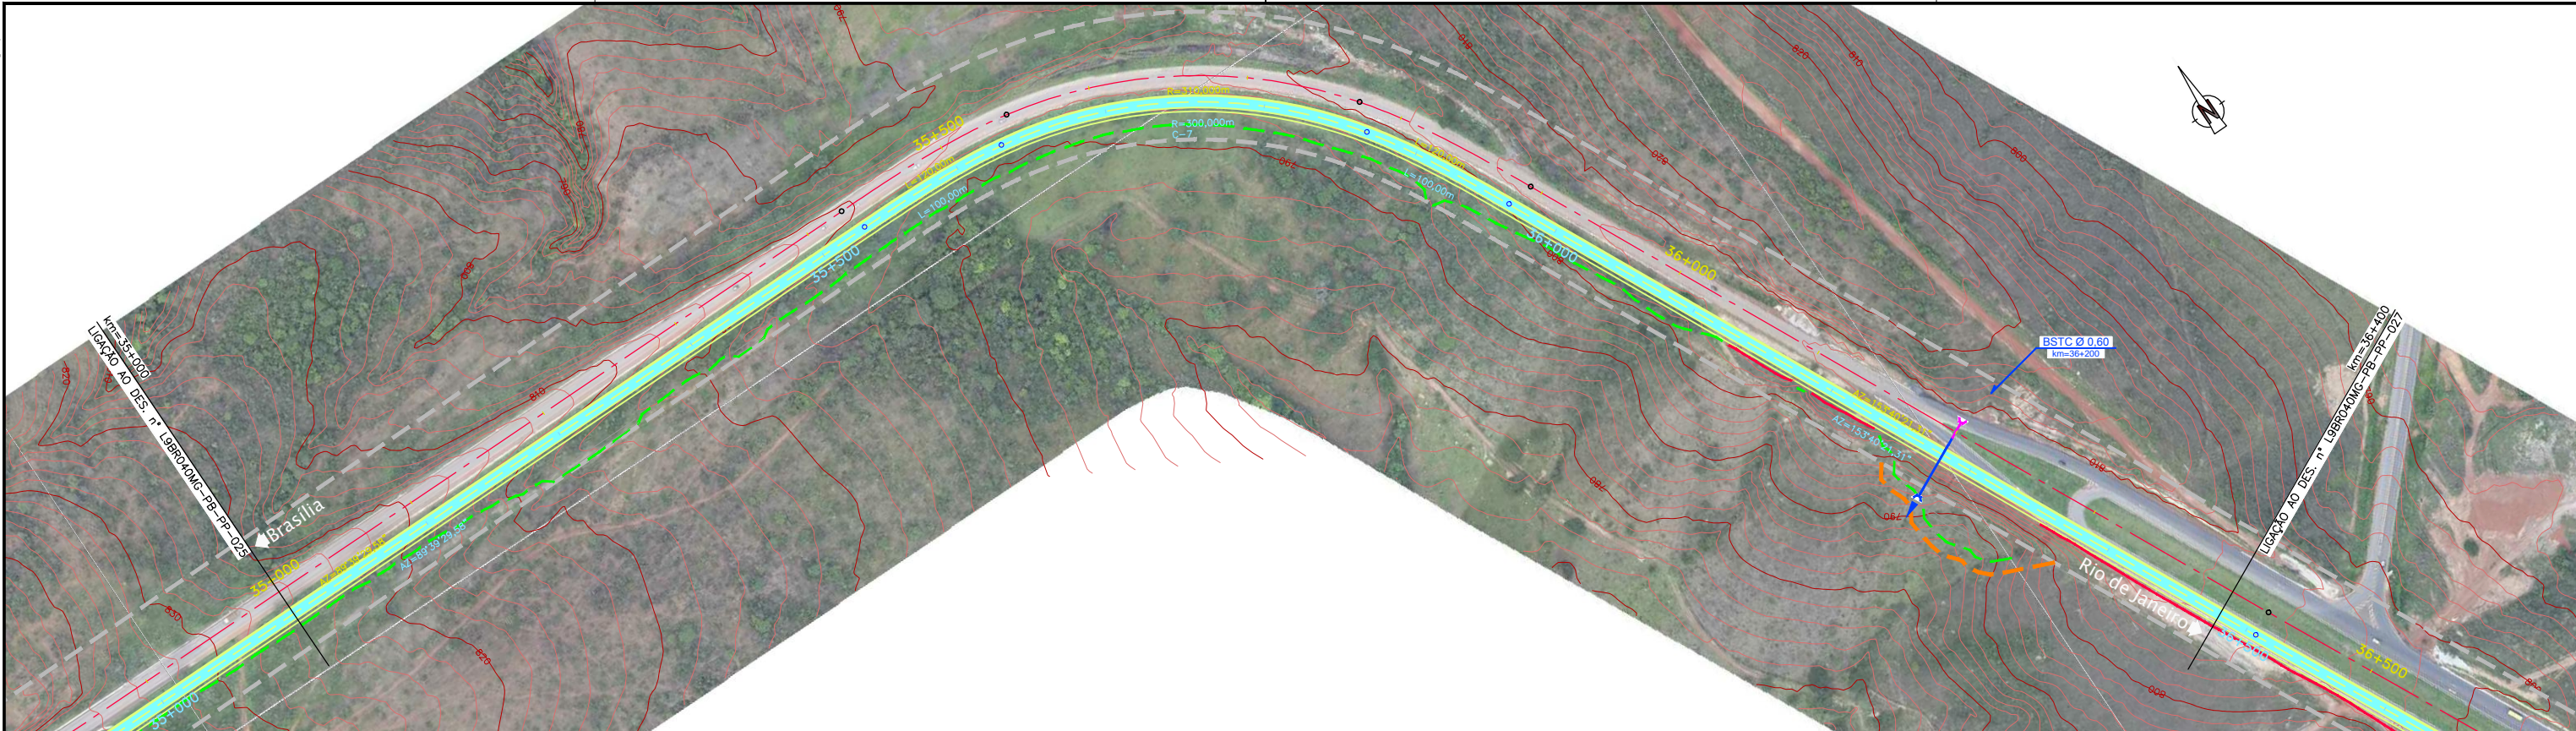

COTAS TERRENO PISTA NOVA ESQUERDA/DIREITA	827.063	825.855	820.456	818.886	813.849	808.725	807.242	806.244	801.026	797.403	797.174	792.15	795.960	792.986	797.352	793.719	800.609	796.923	803.552	801.72	805.525	804.146	806.589	806.334	807.393	806.512	807.423	809.231	805.346	807.564
COTAS PROJETO PISTA NOVA ESQUERDA/DIREITA	827.063	825.855	820.456	818.886	813.849	808.725	807.242	806.244	801.026	797.403	797.174	792.15	795.960	792.986	797.352	793.719	800.609	796.923	803.552	801.72	805.525	804.146	806.589	806.334	807.393	806.512	807.423	809.231	805.346	807.564
ESTAQUEAMENTO	1750	1755	1760	1765	1770	1775	1780	1785	1790	1795	1800	1805	1810	1815	1820															
QUILOMETRAGEM	35+000	35+100	35+200	35+300	35+400	35+500	35+600	35+700	35+800	35+900	36+000	36+100	36+200	36+300	36+400															