


Em cópias deste desenho com formato diferente do A1 atender à escala gráfica
 NÚMERO DO LOTE: 01, 02, 100

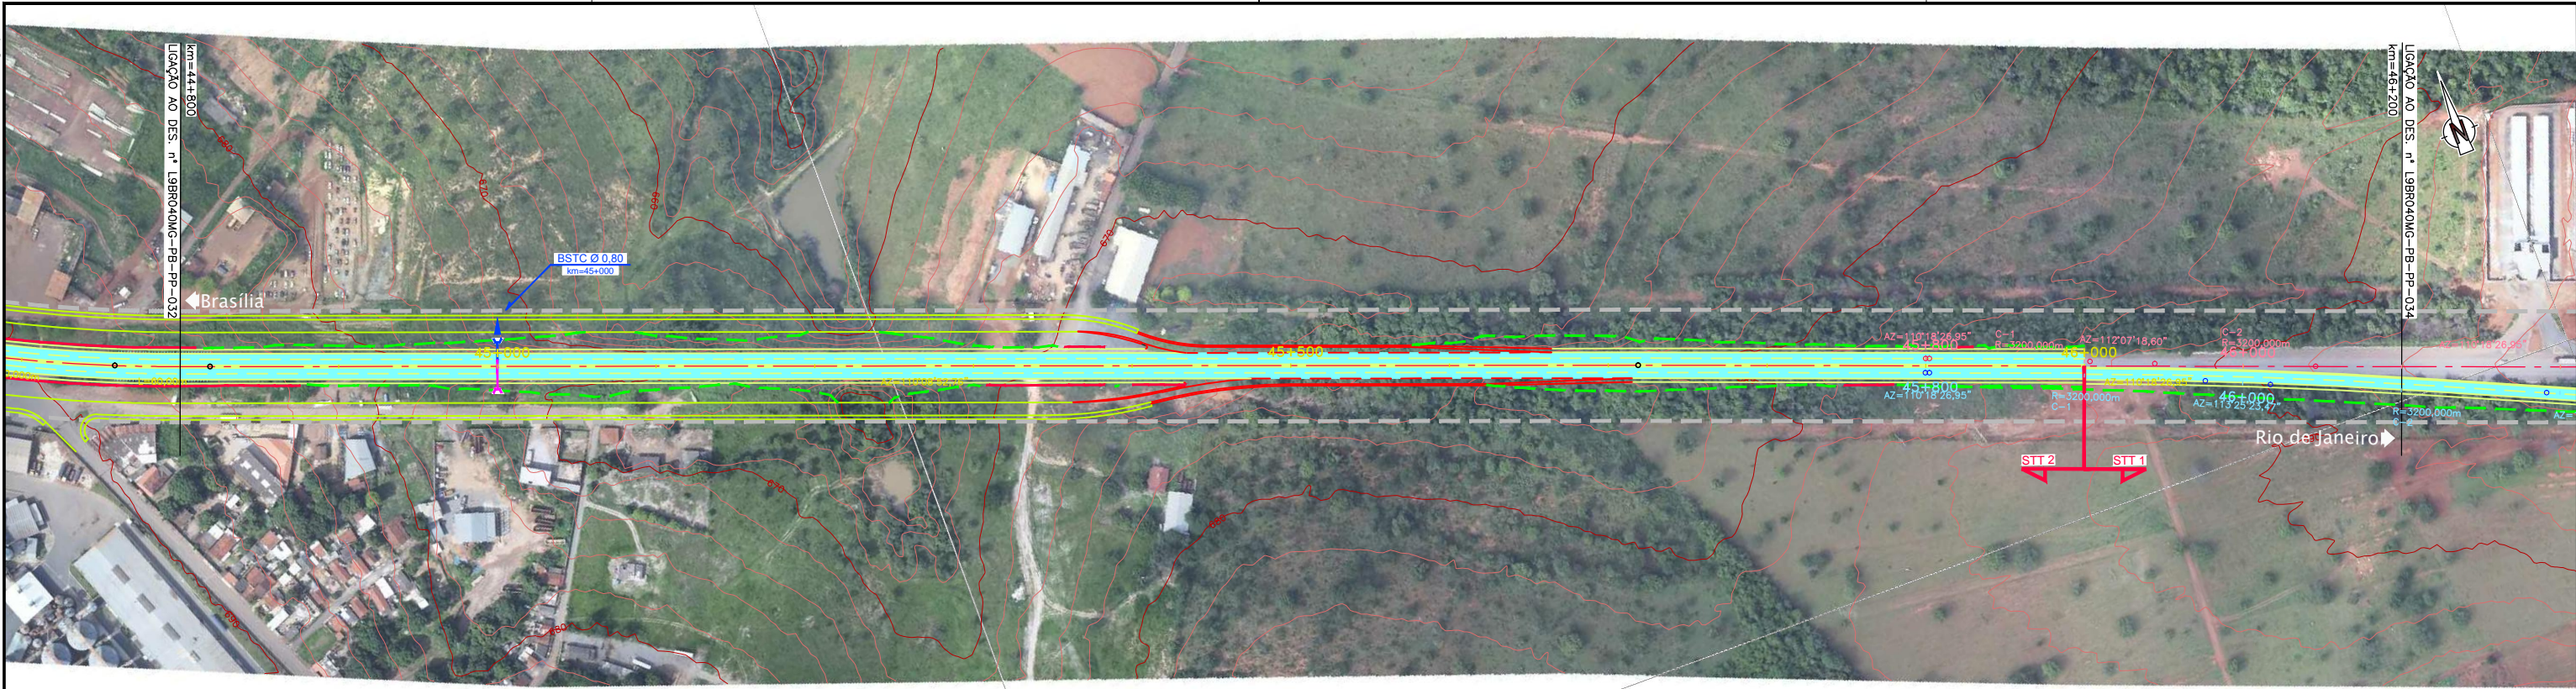

COTAS TERRENO PISTA NOVA ESQUERDA/DIREITA	667.107	682.129	676.134	670.692	668.375	669.367	671.253	673.321	675.645	678.226	681.063	684.465	687.329	690.235	693.319
COTAS PROJETO PISTA NOVA ESQUERDA/DIREITA	687.107	682.129	676.134	670.692	668.375	669.367	671.253	673.321	675.645	678.226	681.063	684.465	687.329	690.472	693.319
ESTAQUEAMENTO	2240	2245	2250	2255	2260	2265	2270	2275	2280	2285	2290	2295	2300	2305	2310
QUILOMETRAGEM	44+800	44+900	45+000	45+100	45+200	45+300	45+400	45+500	45+600	45+700	45+800	45+900	46+000	46+100	46+200