
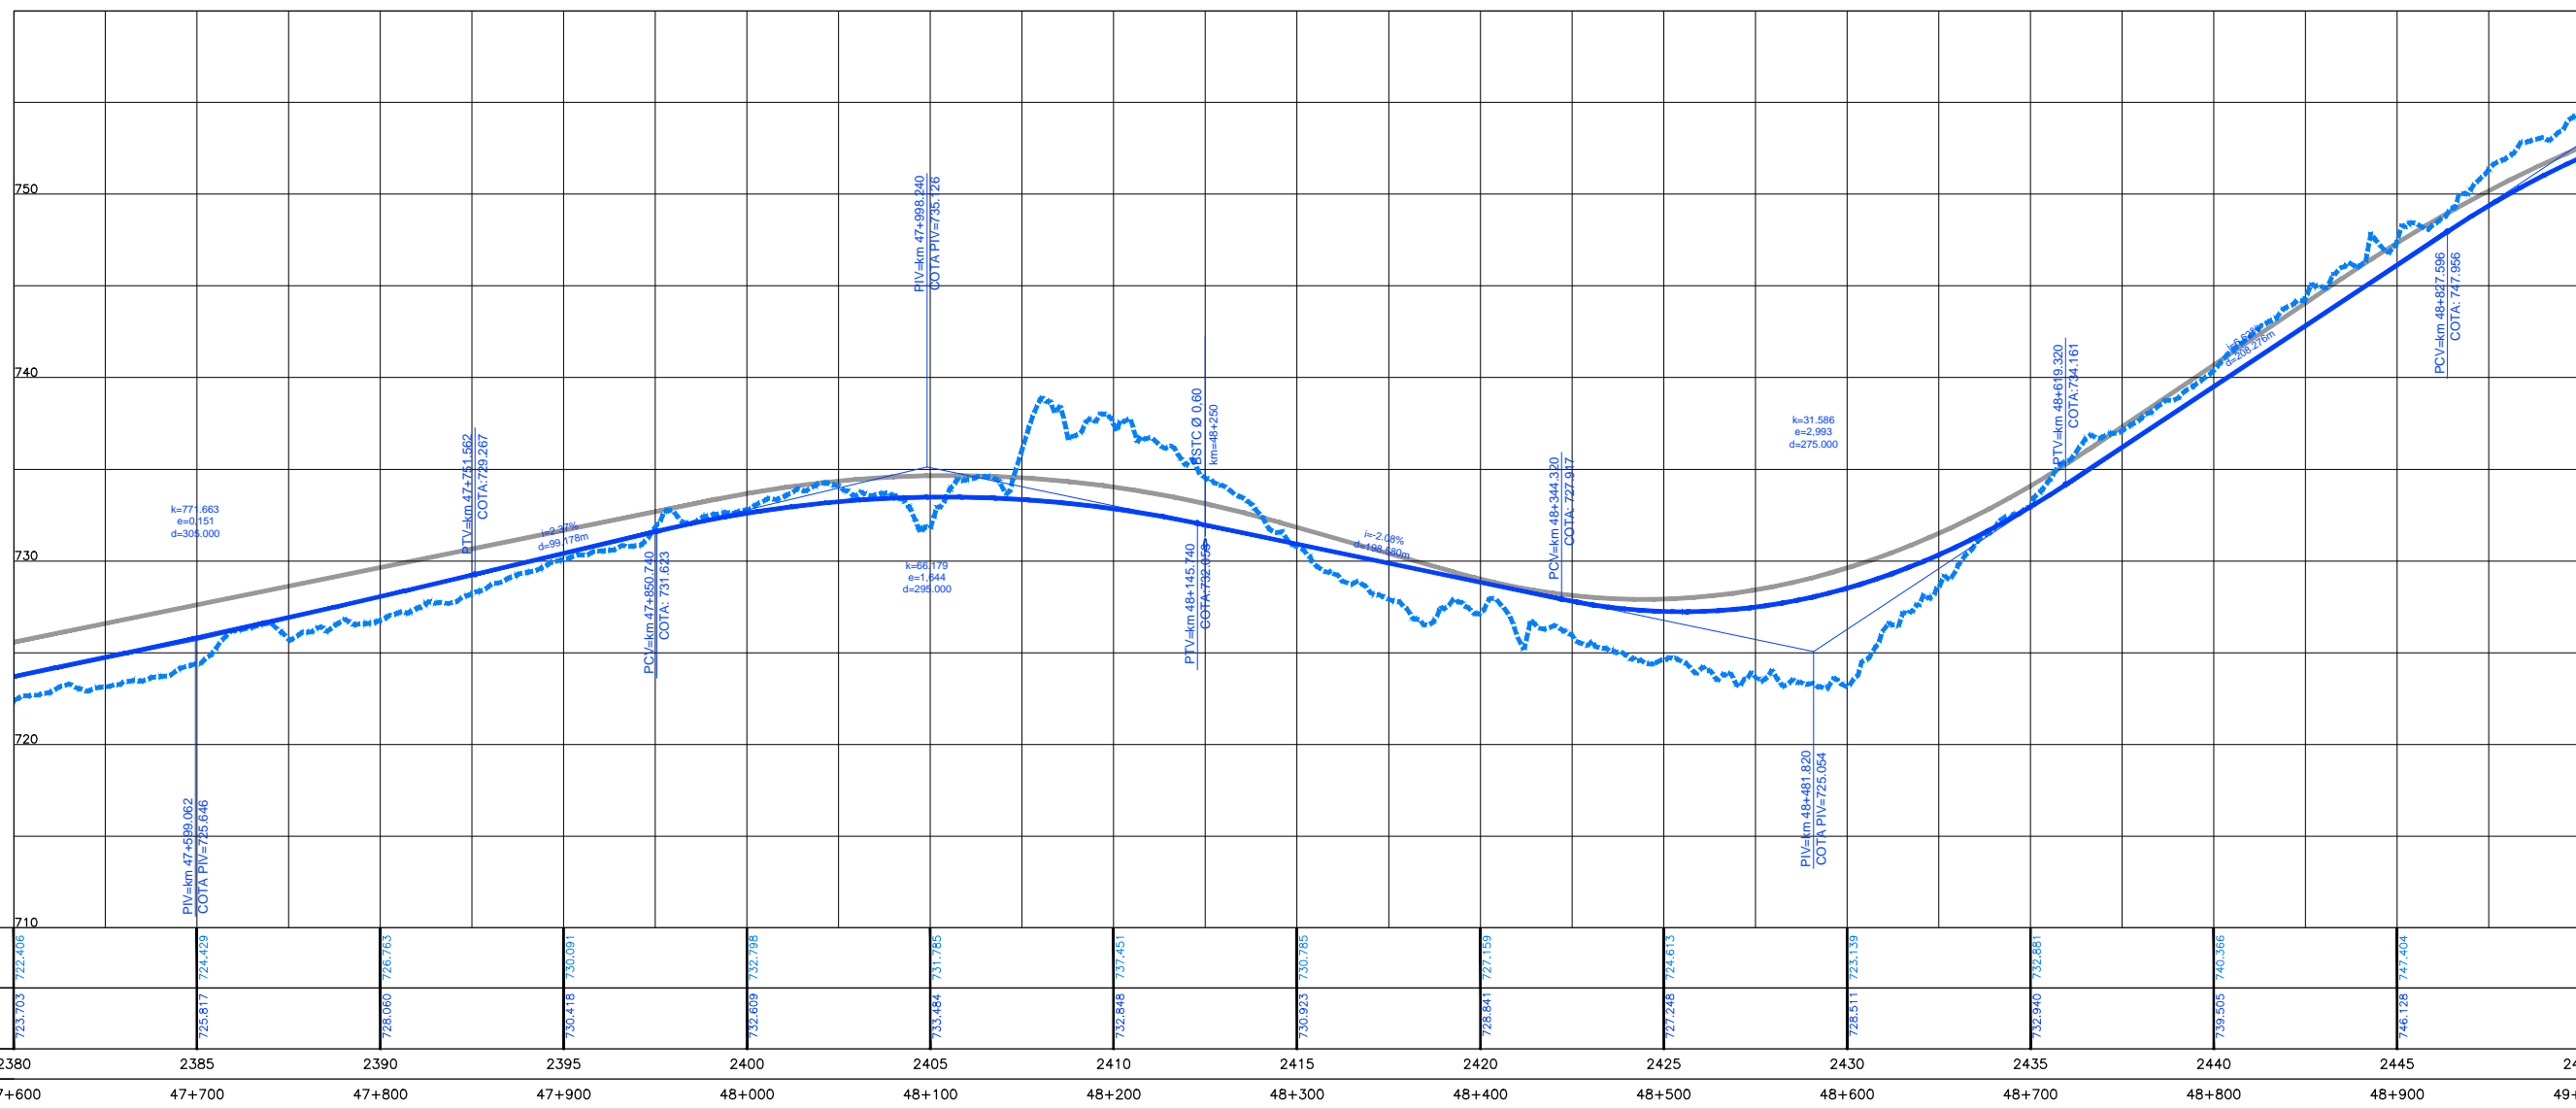


Em cópia deste desenho com formato diferente do A1 atender à escala gráfica
Nº 14.848.88-8/2014-01/LOTES AP. PROJ. PAV. TRAMONHOUTI, PRES. XREF. ADREIF. JARUARORAMA, PR. PLAT. PP. D. 03.04.00
Nº 14.848.88-8/2014-01/LOTES AP. PROJ. PAV. TRAMONHOUTI, PRES. XREF. ADREIF. JARUARORAMA, PR. PLAT. PP. D. 03.04.00

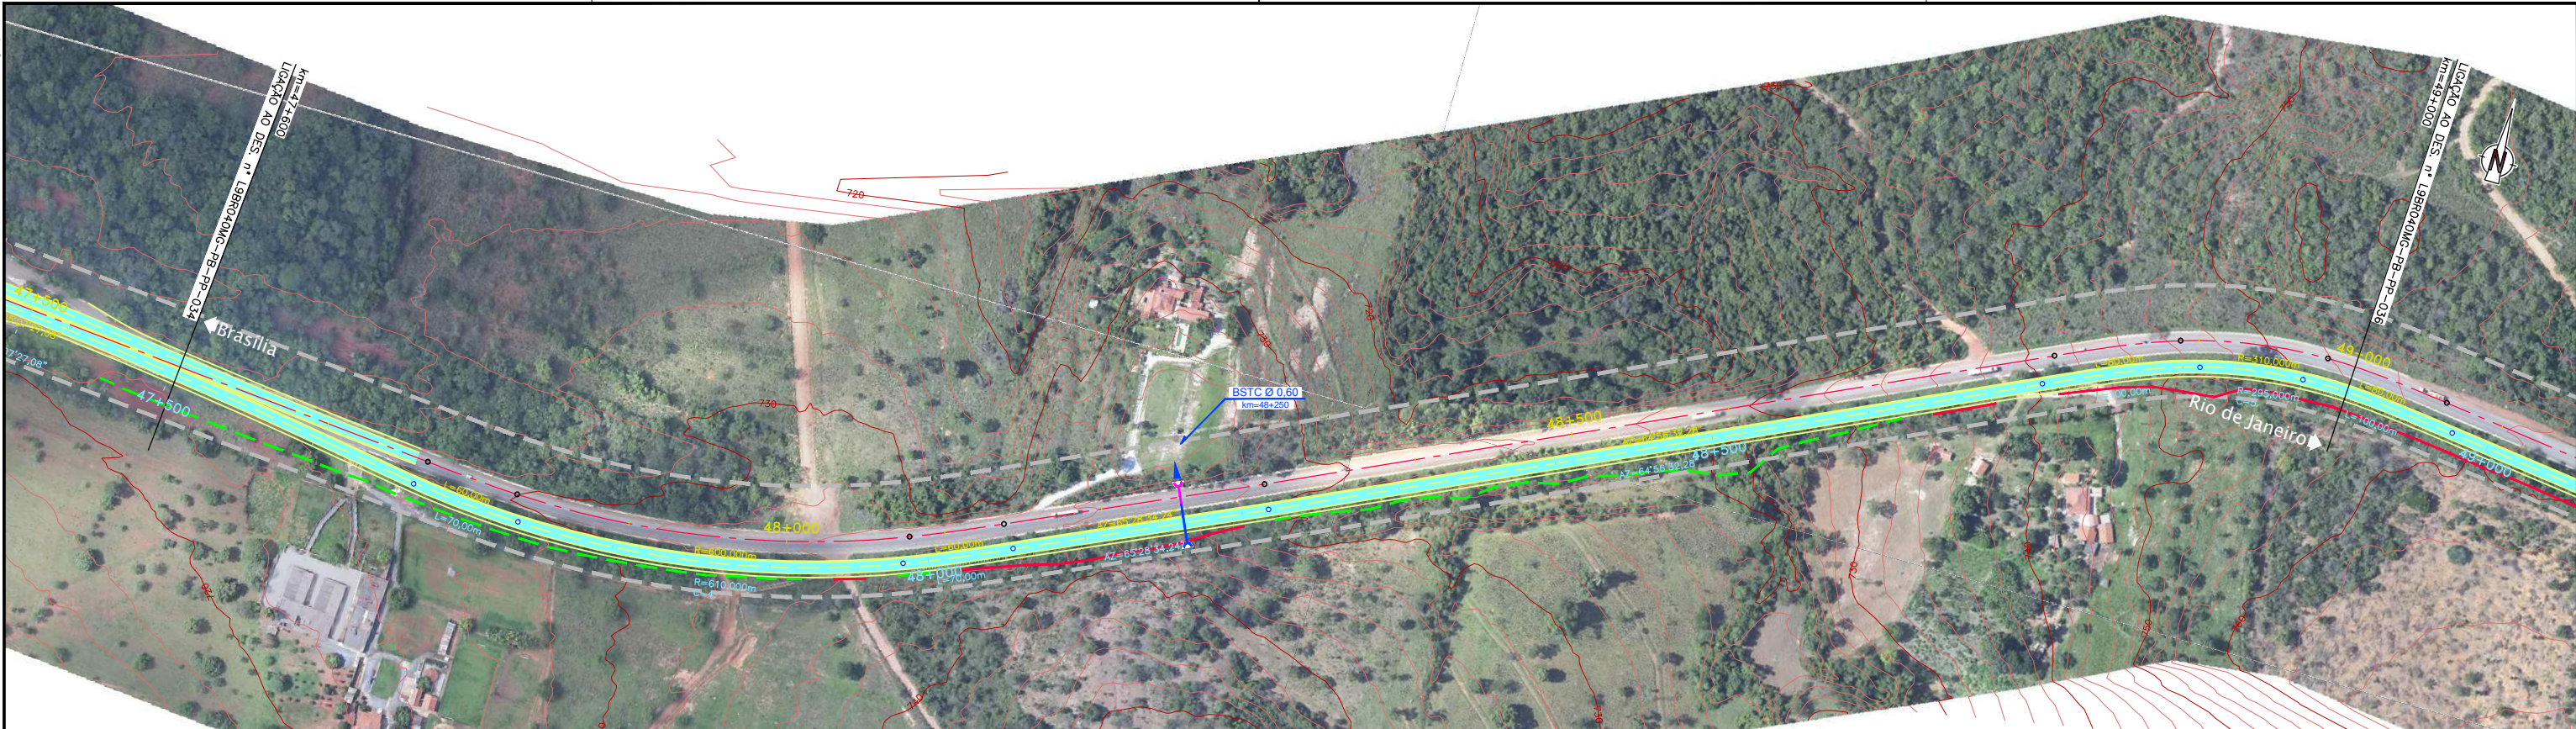

COTAS TERRENO PISTA NOVA ESQUERDA/DIREITA	722,703	722,406	726,763	730,091	732,768	731,765	737,745	730,765	727,159	724,013	723,139	732,881	740,366	747,404	754,454
COTAS PROJETO PISTA NOVA ESQUERDA/DIREITA	723,703	724,229	728,060	730,418	732,609	733,484	732,848	730,923	728,841	727,246	725,511	732,940	739,505	746,128	751,983
ESTAQUEAMENTO	2380	2385	2390	2395	2400	2405	2410	2415	2420	2425	2430	2435	2440	2445	2450
QUILOMETRAGEM	47+600	47+700	47+800	47+900	48+000	48+100	48+200	48+300	48+400	48+500	48+600	48+700	48+800	48+900	49+000