


Em cópia deste desenho com formato diferente do A1 atender a escala gráfica

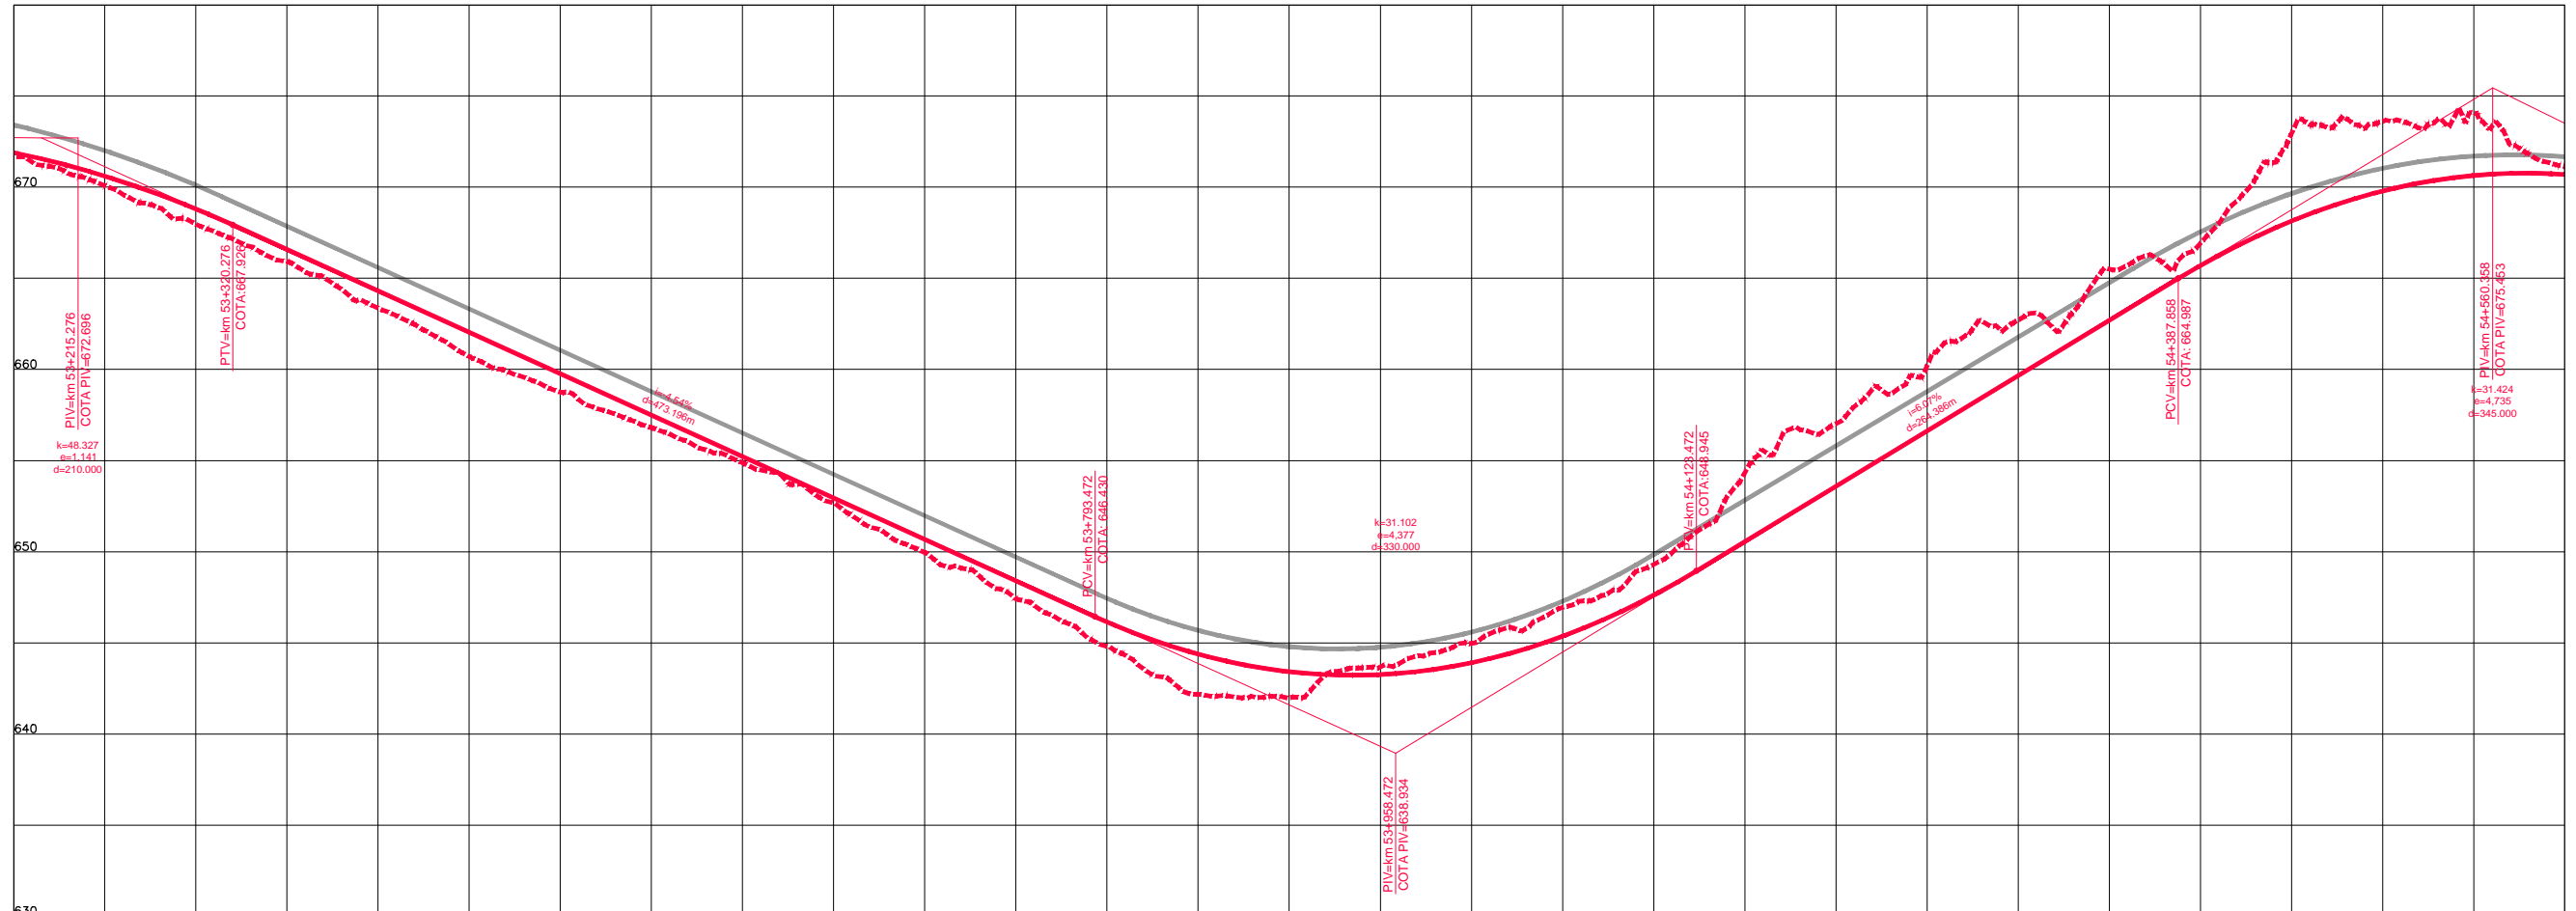

ESTAQUEAMENTO	2660	2665	2670	2675	2680	2685	2690	2695	2700	2705	2710	2715	2720	2725	2730
COTAS TERRENO PISTA NOVA ESQUERDA/DIREITA	671.894	667.971	663.962	658.762	654.479	649.953	644.801	641.993	644.976	649.301	657.028	662.709	666.016	673.616	671.115
COTAS PROJETO PISTA NOVA ESQUERDA/DIREITA	671.894	666.805	663.305	659.762	655.219	650.676	646.140	645.415	645.905	649.301	653.589	659.656	666.700	673.616	670.687
ESTAQUEAMENTO	2660	2665	2670	2675	2680	2685	2690	2695	2700	2705	2710	2715	2720	2725	2730
QUILOMETRAGEM	53+200	53+300	53+400	53+500	53+600	53+700	53+800	53+900	54+000	54+100	54+200	54+300	54+400	54+500	54+600

1	2	3	4	5	6	7	8	9	10	11	12	13	14	15	16	17	18	19	20	21	22	23	24	25
0.000	0.005	0.010	0.015	0.020	0.025	0.030	0.035	0.040	0.045	0.050	0.055	0.060	0.065	0.070	0.075	0.080	0.085	0.090	0.095	0.100	0.105	0.110	0.115	0.120

