


Em cópias deste desenho com formato diferente do A1 atender à escala gráfica
 N:\1404\BR-040\LOTES_01_PAVIL.PLOT\TRAMONTO1_PRESA_XREF_C00REF_VIAAPONTE\BR-040\BR-040-DF-MG-PP-095.dwg
 Data: 07/2014

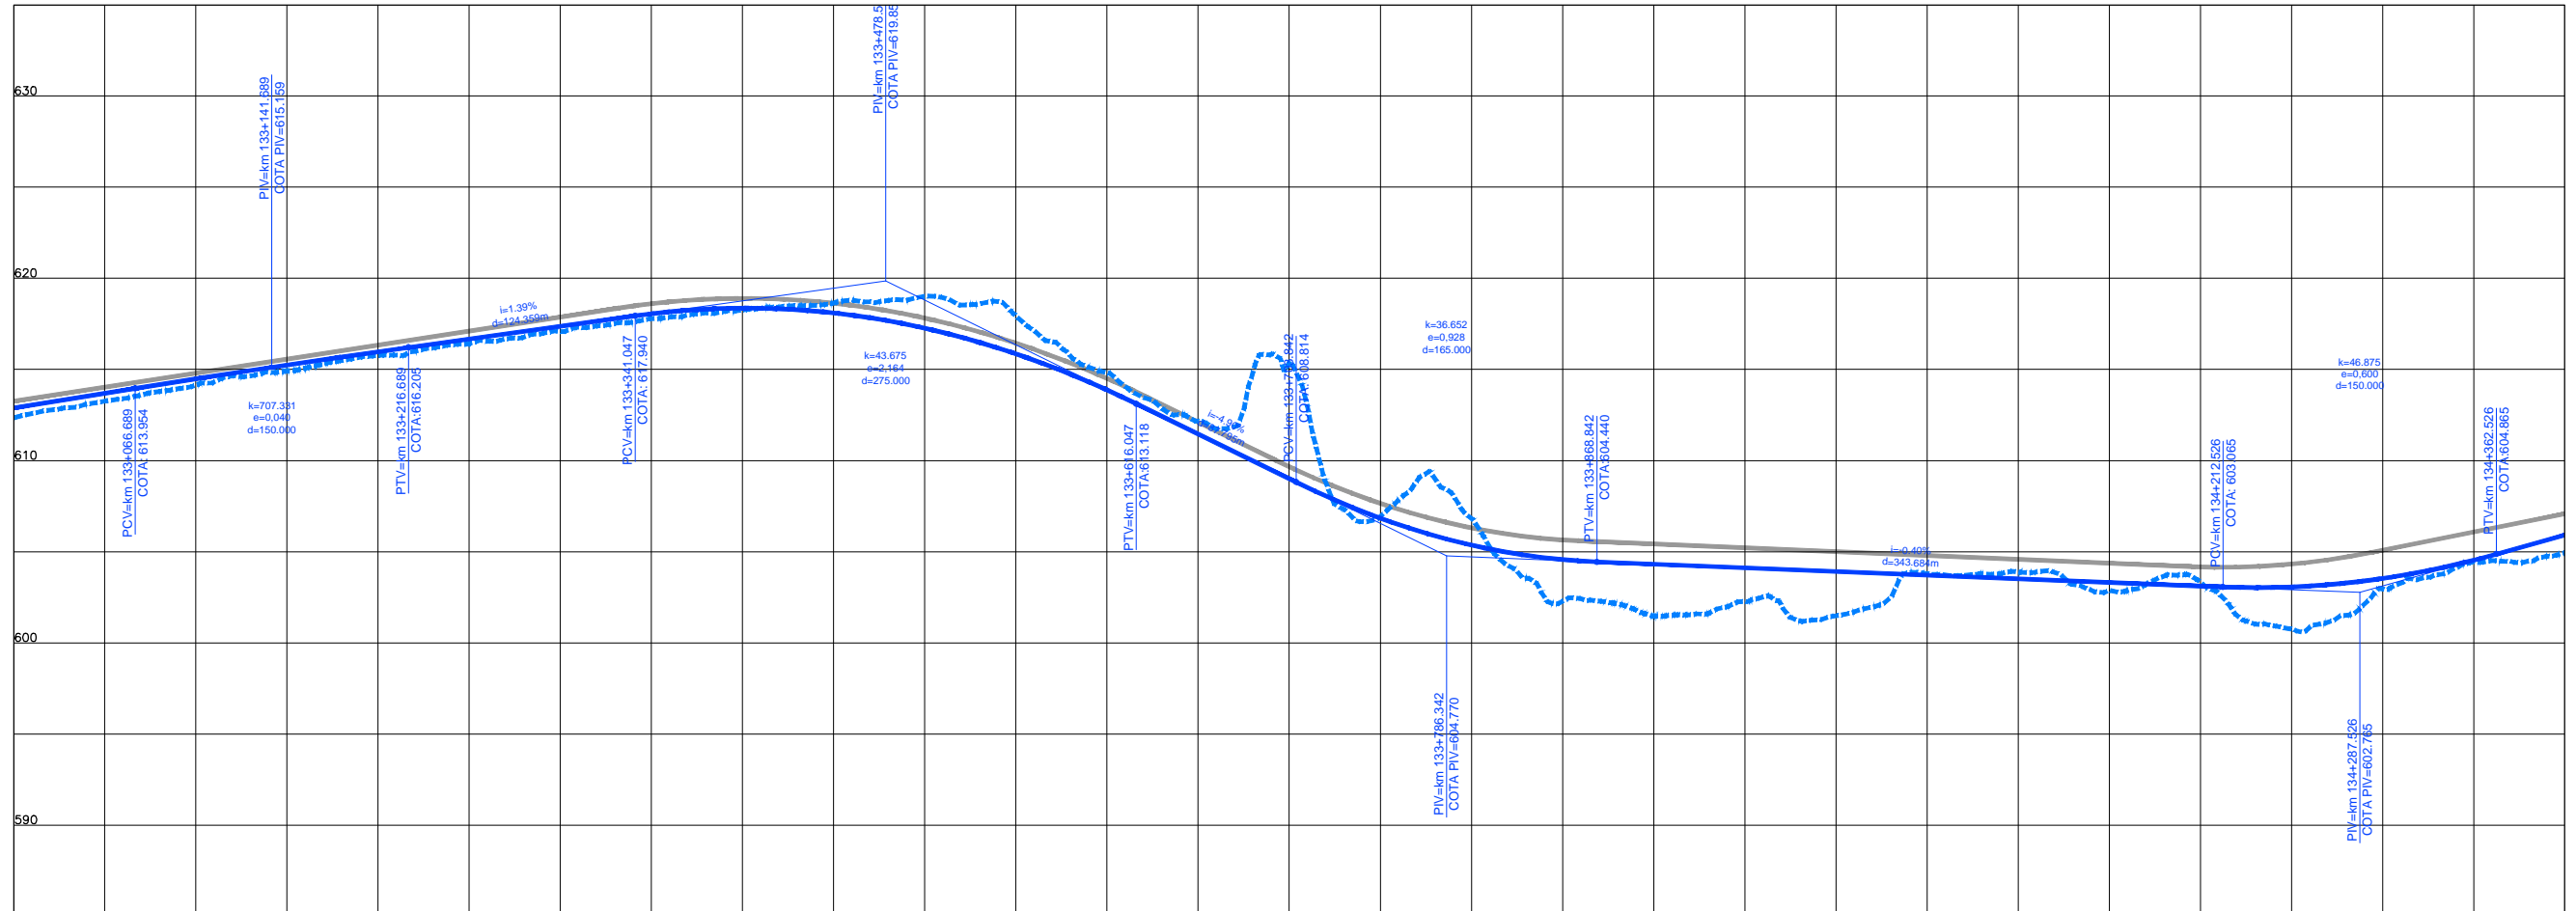

COTAS TERRENO PISTA NOVA ESQUERDA/DIREITA	612.353	614.14	615.761	617.082	618.264	619.005	619.824	619.976	606.928	607.468	603.995	603.543	602.945	604.952	
COTAS PROJETO PISTA NOVA ESQUERDA/DIREITA	612.883	614.14	615.971	617.307	618.364	619.264	619.875	609.002	605.502	604.315	603.515	603.115	602.532	604.915	
ESTAQUEAMENTO	6650	6655	6660	6665	6670	6675	6680	6685	6690	6695	6700	6705	6710	6715	6720
QUILOMETRAGEM	133+000	133+100	133+200	133+300	133+400	133+500	133+600	133+700	133+800	133+900	134+000	134+100	134+200	134+300	134+400