


Em cópia deste desenho com formato diferente do A1 atender à escala gráfica  
 Nº 149+800 BR-040 LOTE 149, PROJ. PROJ. 149+800, TRAMONHOUTI, PRES. XREF. CONREF. JARAGUARIAS, PB, PLAT. PP. D. 03.04.09  
 Nº 151+200 BR-040 LOTE 151, PROJ. PROJ. 151+200, TRAMONHOUTI, PRES. XREF. CONREF. JARAGUARIAS, PB, PLAT. PP. D. 03.04.09

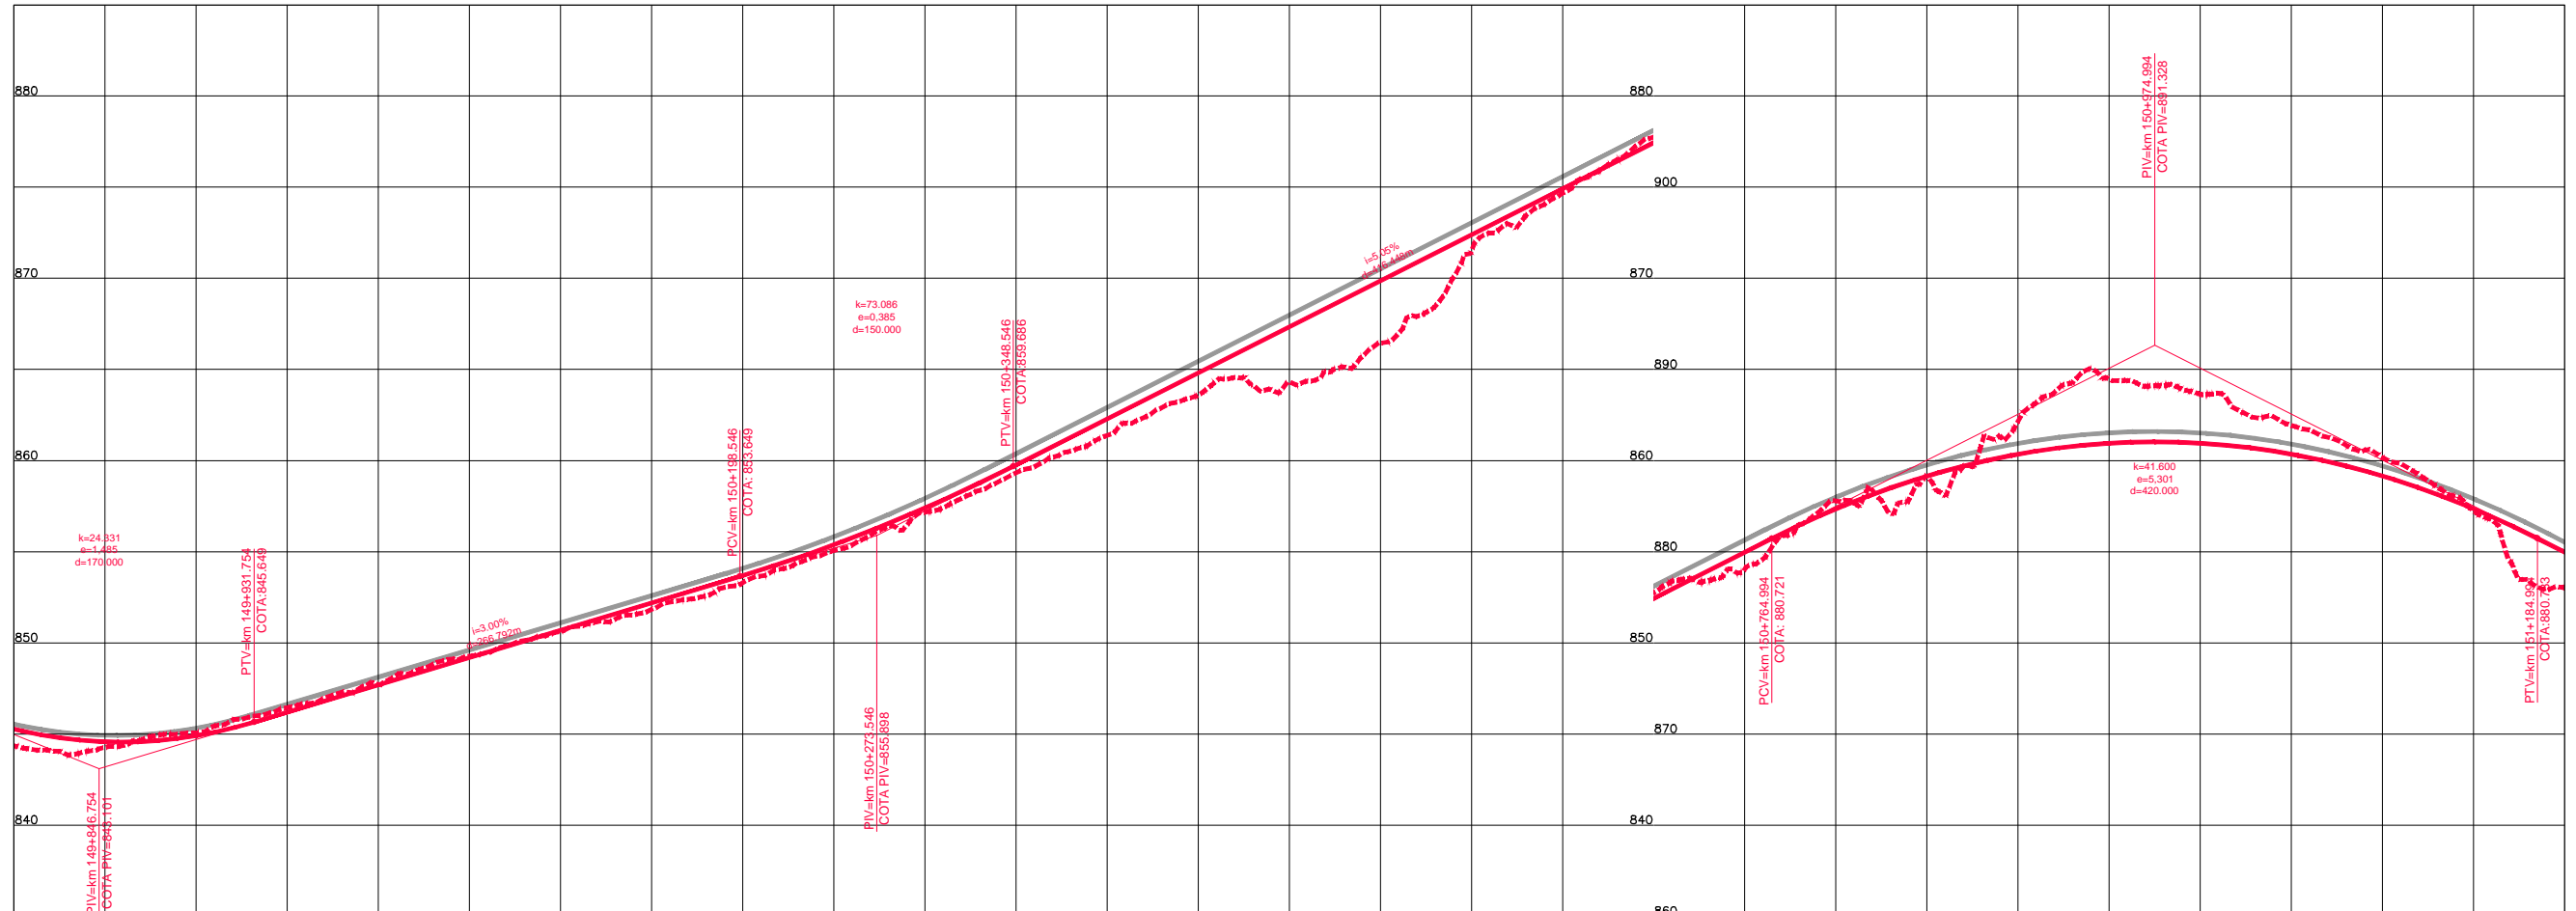

COTAS TERRENO PISTA NOVA ESQUERDA/DIREITA	844.35	845.058	847.72	850.82	853.298	857.167	861.378	865.509	871.481	877.744	882.768	887.141	888.634	885.162	877.895
COTAS PROJETO PISTA NOVA ESQUERDA/DIREITA	845.266	844.904	847.636	850.694	853.693	857.306	862.285	867.336	872.387	877.438	882.549	885.349	885.953	884.153	879.976
ESTAQUEAMENTO	7490	7495	7500	7505	7510	7515	7520	7525	7530	7535	7540	7545	7550	7555	7560
QUILOMETRAGEM	149+800	149+900	150+000	150+100	150+200	150+300	150+400	150+500	150+600	150+700	150+800	150+900	151+000	151+100	151+200