


Em cópia deste desenho com formato diferente do A1 atender à escala gráfica

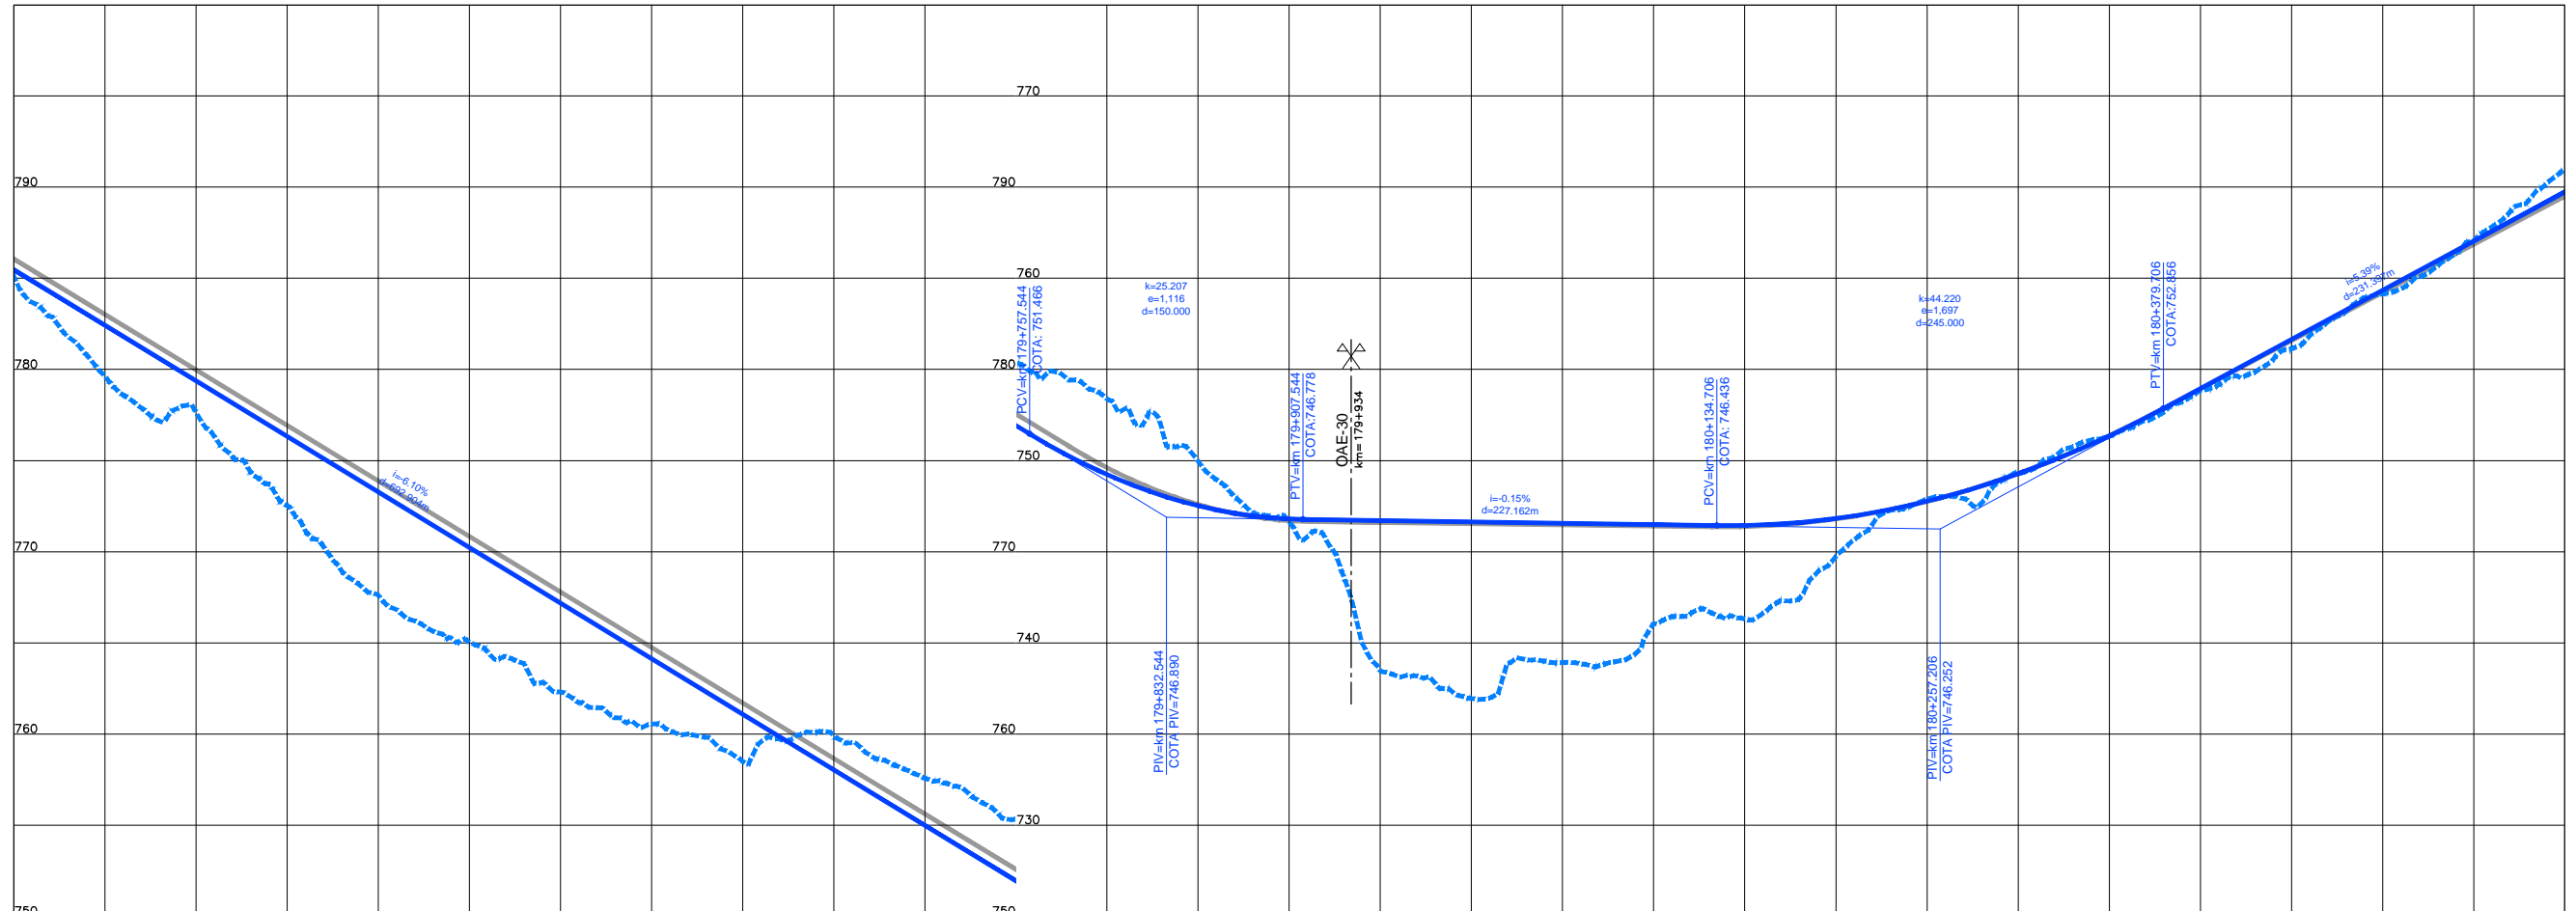

COTAS TERRENO PISTA NOVA ESQUERDA/DIREITA	785,481	777,655	767,607	762,289	758,488	757,556	753,39	746,827	746,827	746,827	746,827	744,731	749,315	753,953	759,153	765,985
COTAS PROJETO PISTA NOVA ESQUERDA/DIREITA	785,481	779,380	773,280	767,179	761,078	754,977	748,876	742,775	742,775	742,775	742,775	742,775	742,775	742,775	742,775	742,775
ESTAQUEAMENTO	8960	8965	8970	8975	8980	8985	8990	8995	9000	9005	9010	9015	9020	9025	9030	
QUILOMETRAGEM	179+200	179+300	179+400	179+500	179+600	179+700	179+800	179+900	180+000	180+100	180+200	180+300	180+400	180+500	180+600	