

Em cópia deste desenho com formato diferente do A1 atender a escala gráfica


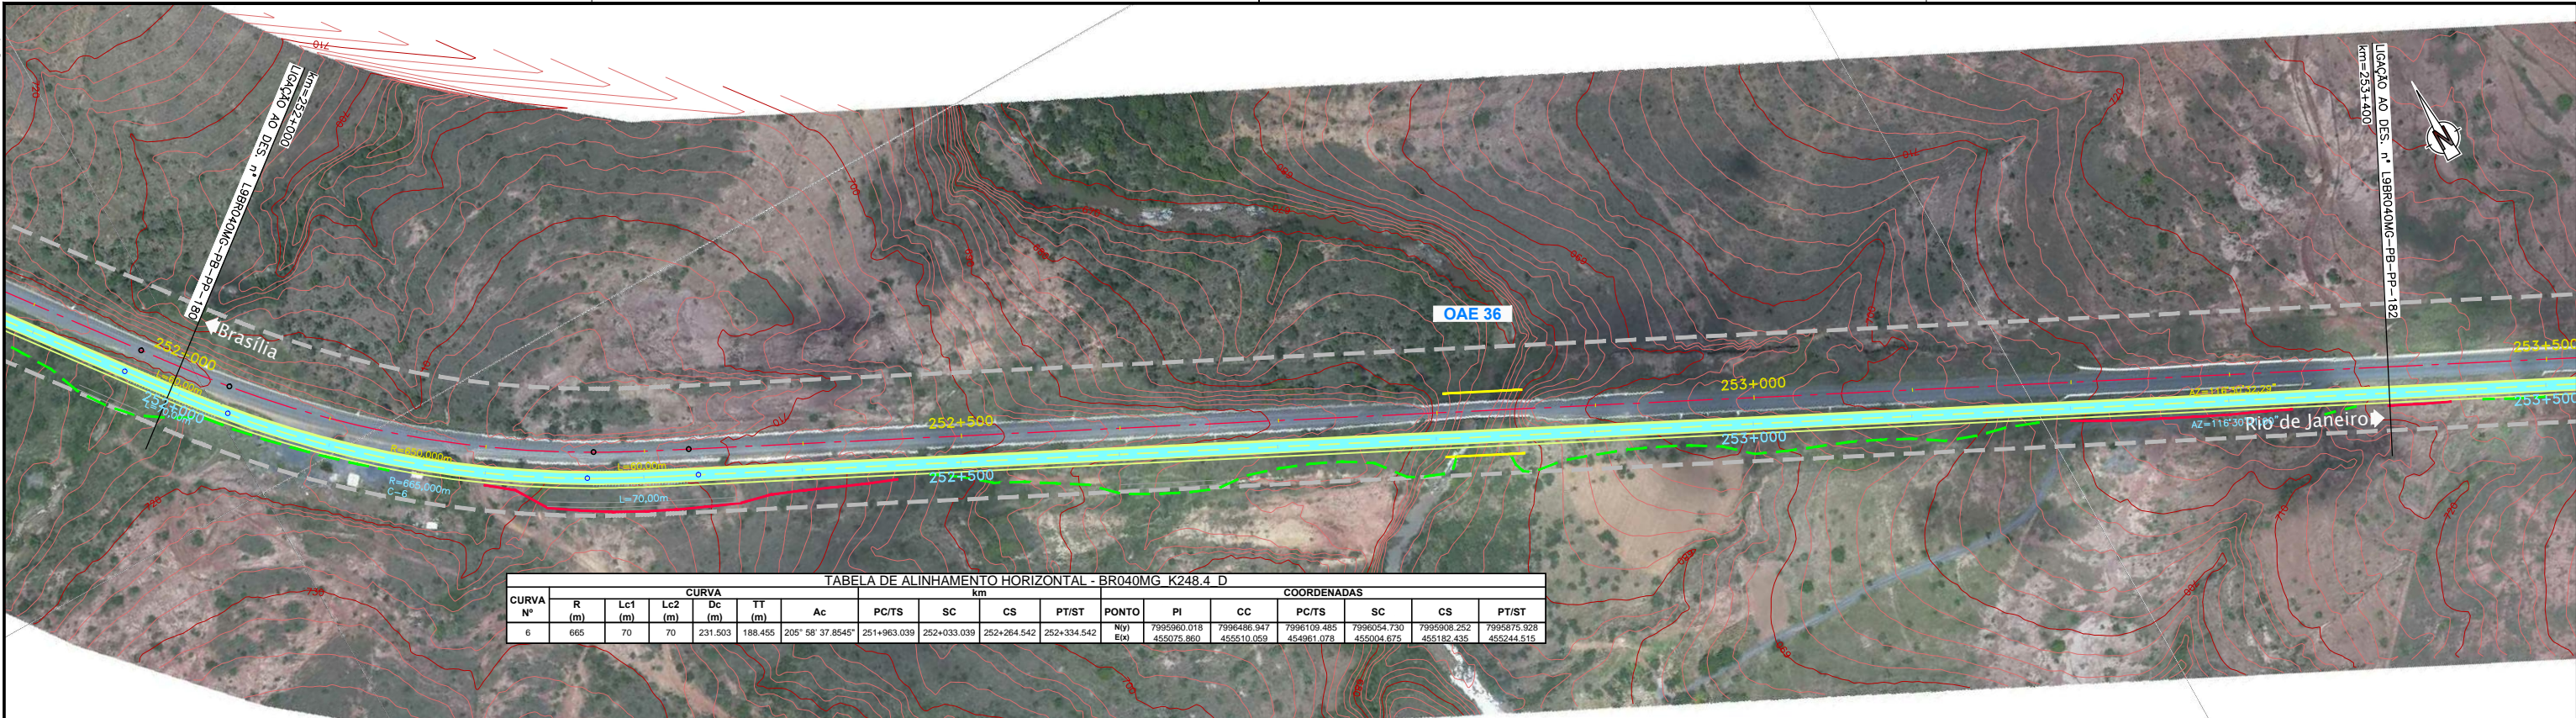


TABELA DE ALINHAMENTO HORIZONTAL - BR040MG K248.4 D

CURVA Nº	R (m)	CURVA				Ac	PC/TS	SC	CS	PT/ST	PONTO	COORDENADAS					
		Lc1 (m)	Lc2 (m)	Dc (m)	TT (m)							PI	CC	PC/TS	SC	CS	PT/ST
6	665	70	70	231.503	188.455	205° 58' 37,8545"	251+963,039	252+033,039	252+264,542	252+334,542	NWJ E10	7995960,018 455076,860	7996486,947 455110,059	7996109,485 454961,078	7996054,730 455004,675	7995908,252 455182,435	7995875,928 455244,515

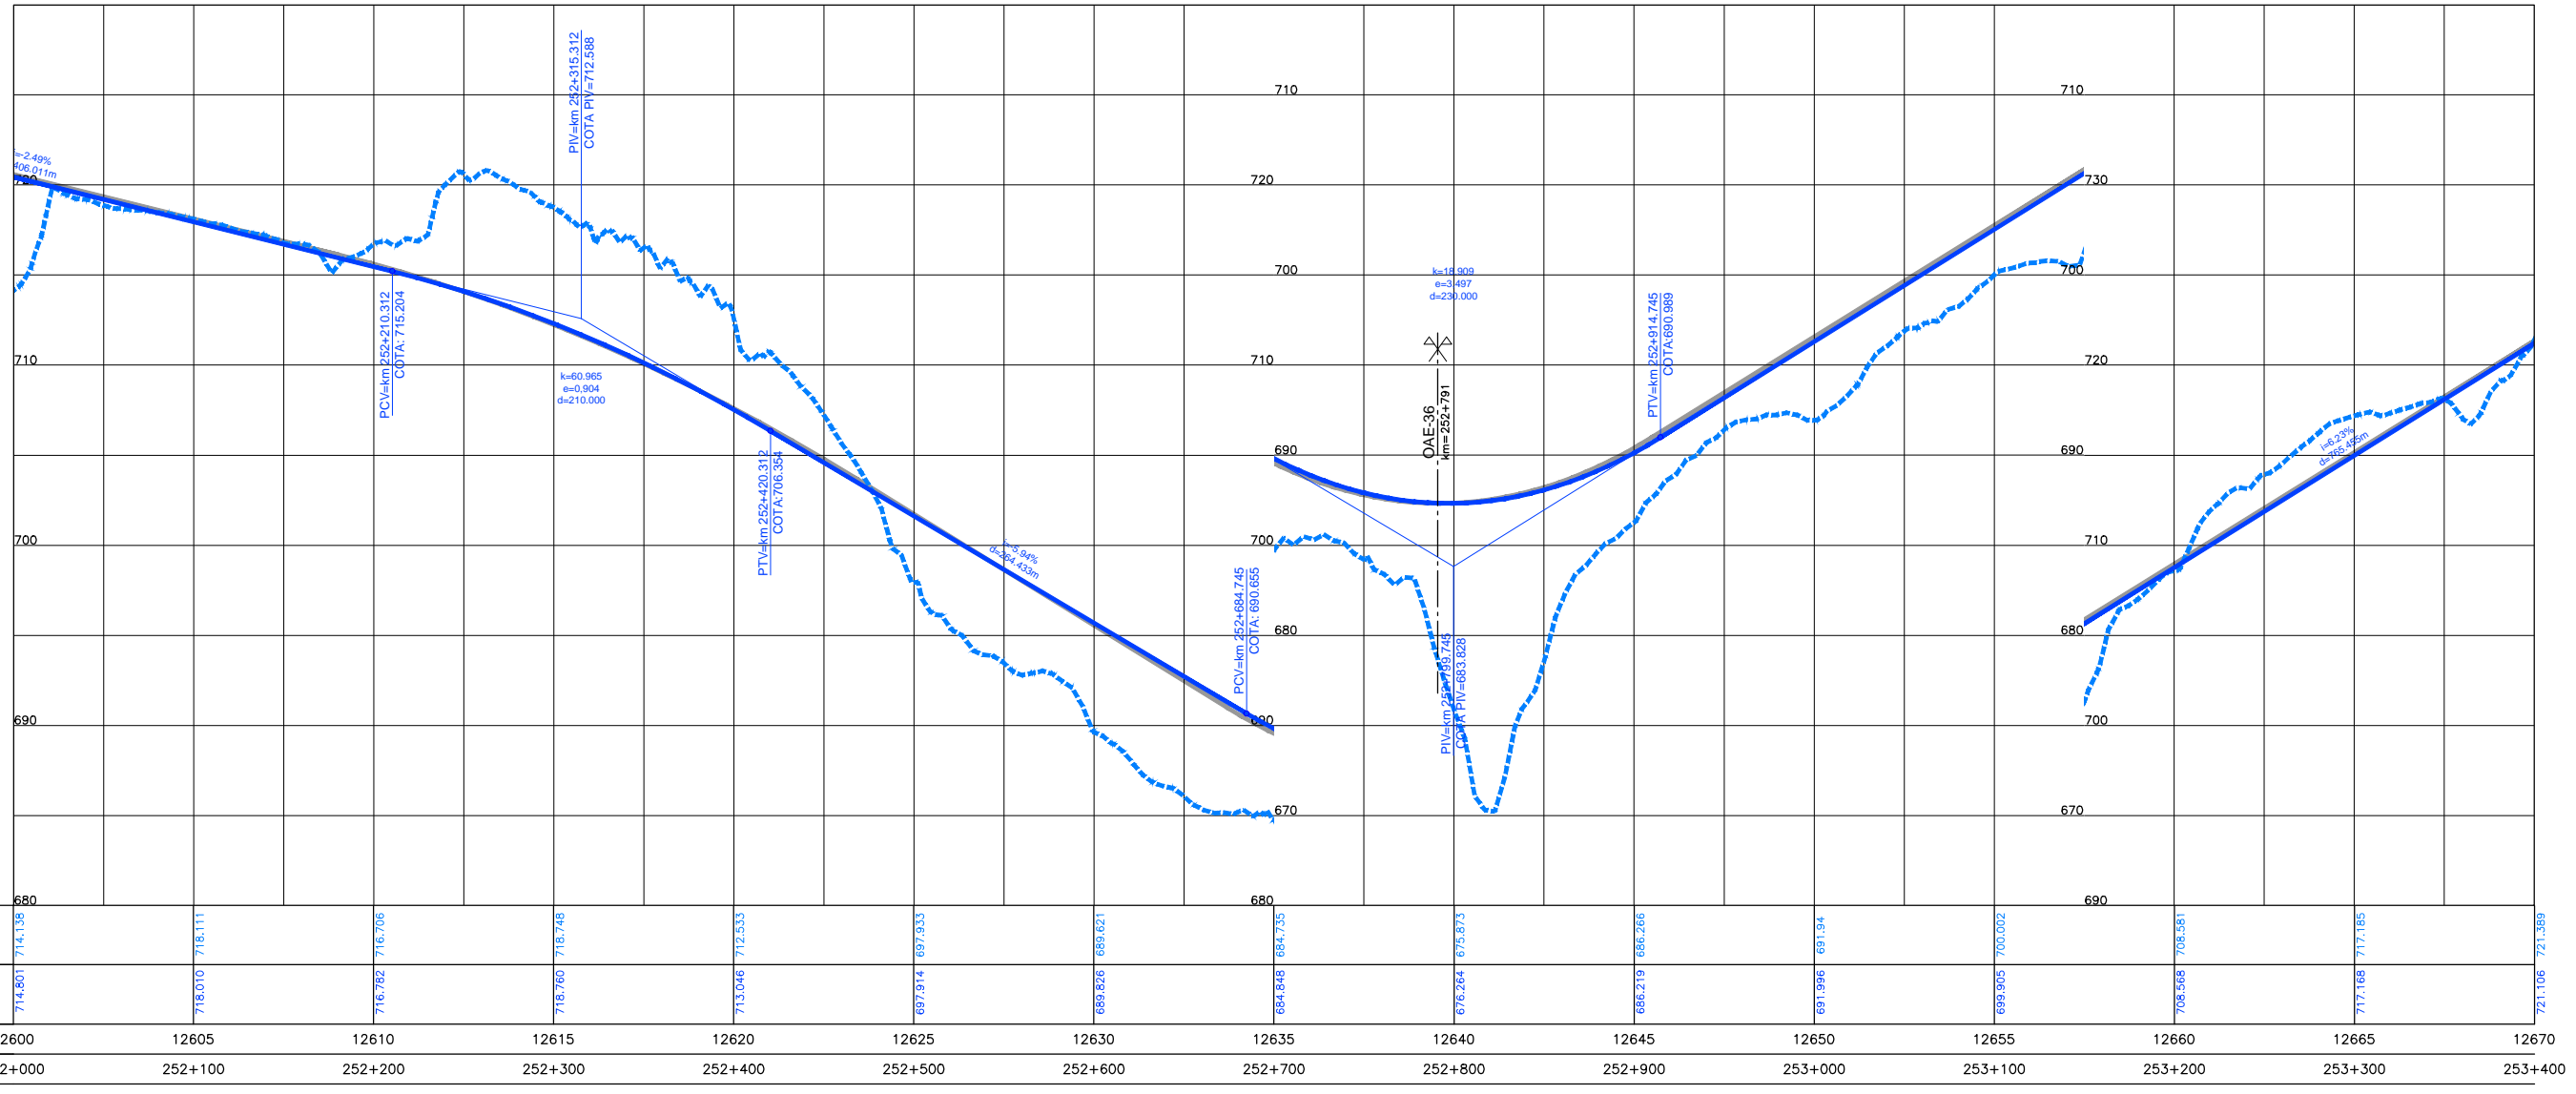

COTAS TERRENO PISTA NOVA ESQUERDA/DIREITA	714,135	718,111	716,706	718,748	712,533	697,933	689,821	684,735	675,973	686,266	691,194	700,002	708,381	717,185	721,389
COTAS PROJETO PISTA NOVA ESQUERDA/DIREITA	714,801	718,010	716,706	718,760	713,046	697,914	689,836	684,848	676,284	686,219	691,396	699,905	708,588	717,168	721,106
ESTAQUEAMENTO	12600	12605	12610	12615	12620	12625	12630	12635	12640	12645	12650	12655	12660	12665	12670
QUILOMETRAGEM	252+000	252+100	252+200	252+300	252+400	252+500	252+600	252+700	252+800	252+900	253+000	253+100	253+200	253+300	253+400