

Em cópia deste desenho com formato diferente do A1 atender a escala gráfica


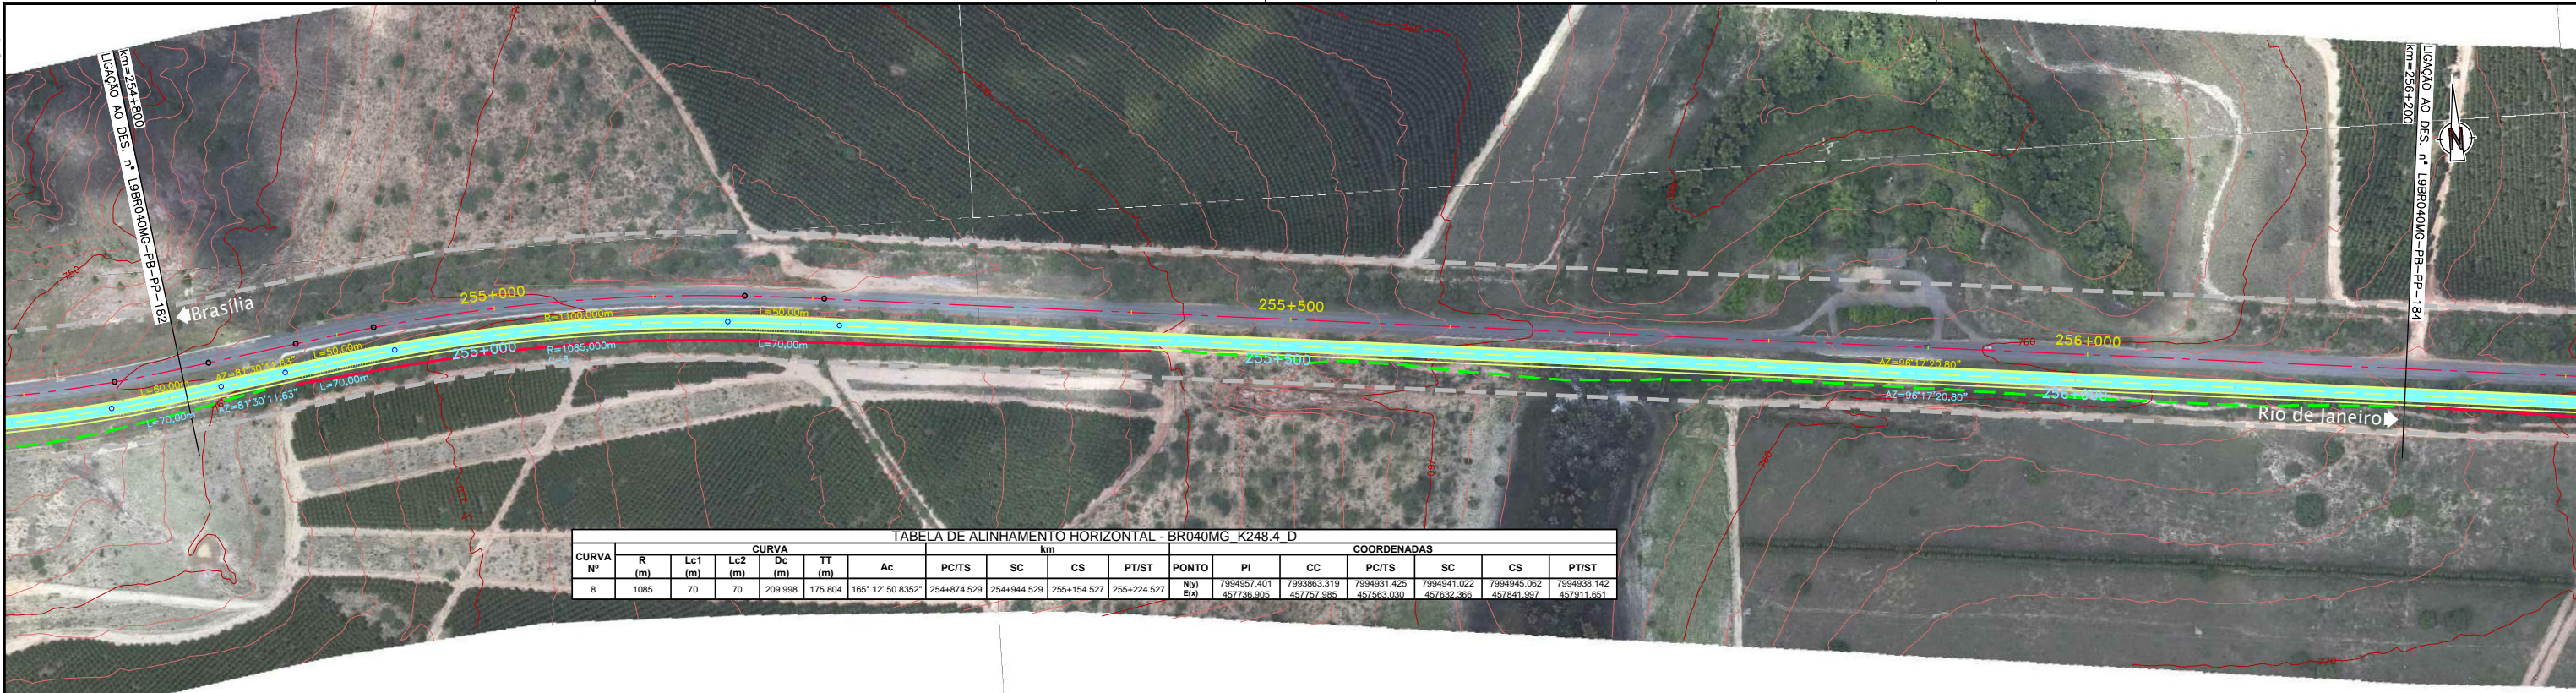


TABELA DE ALINHAMENTO HORIZONTAL - BR040MG K248.4 D

CURVA Nº	CURVA										COORDENADAS						
	R (m)	Lc1 (m)	Lc2 (m)	Dc (m)	TT (m)	Ac	PC/TS	SC	CS	PT/ST	PONTO	PI	CC	PC/TS	SC	CS	PT/ST
8	1085	70	70	209.998	175.804	166° 12' 50.8352"	254+874.529	254+944.529	255+154.527	255+224.527	N(1) E(1)	7994957.401 457736.905	7993863.319 457757.985	7994931.425 457563.030	7994941.022 457632.366	7994945.062 457841.997	7994938.142 457911.651

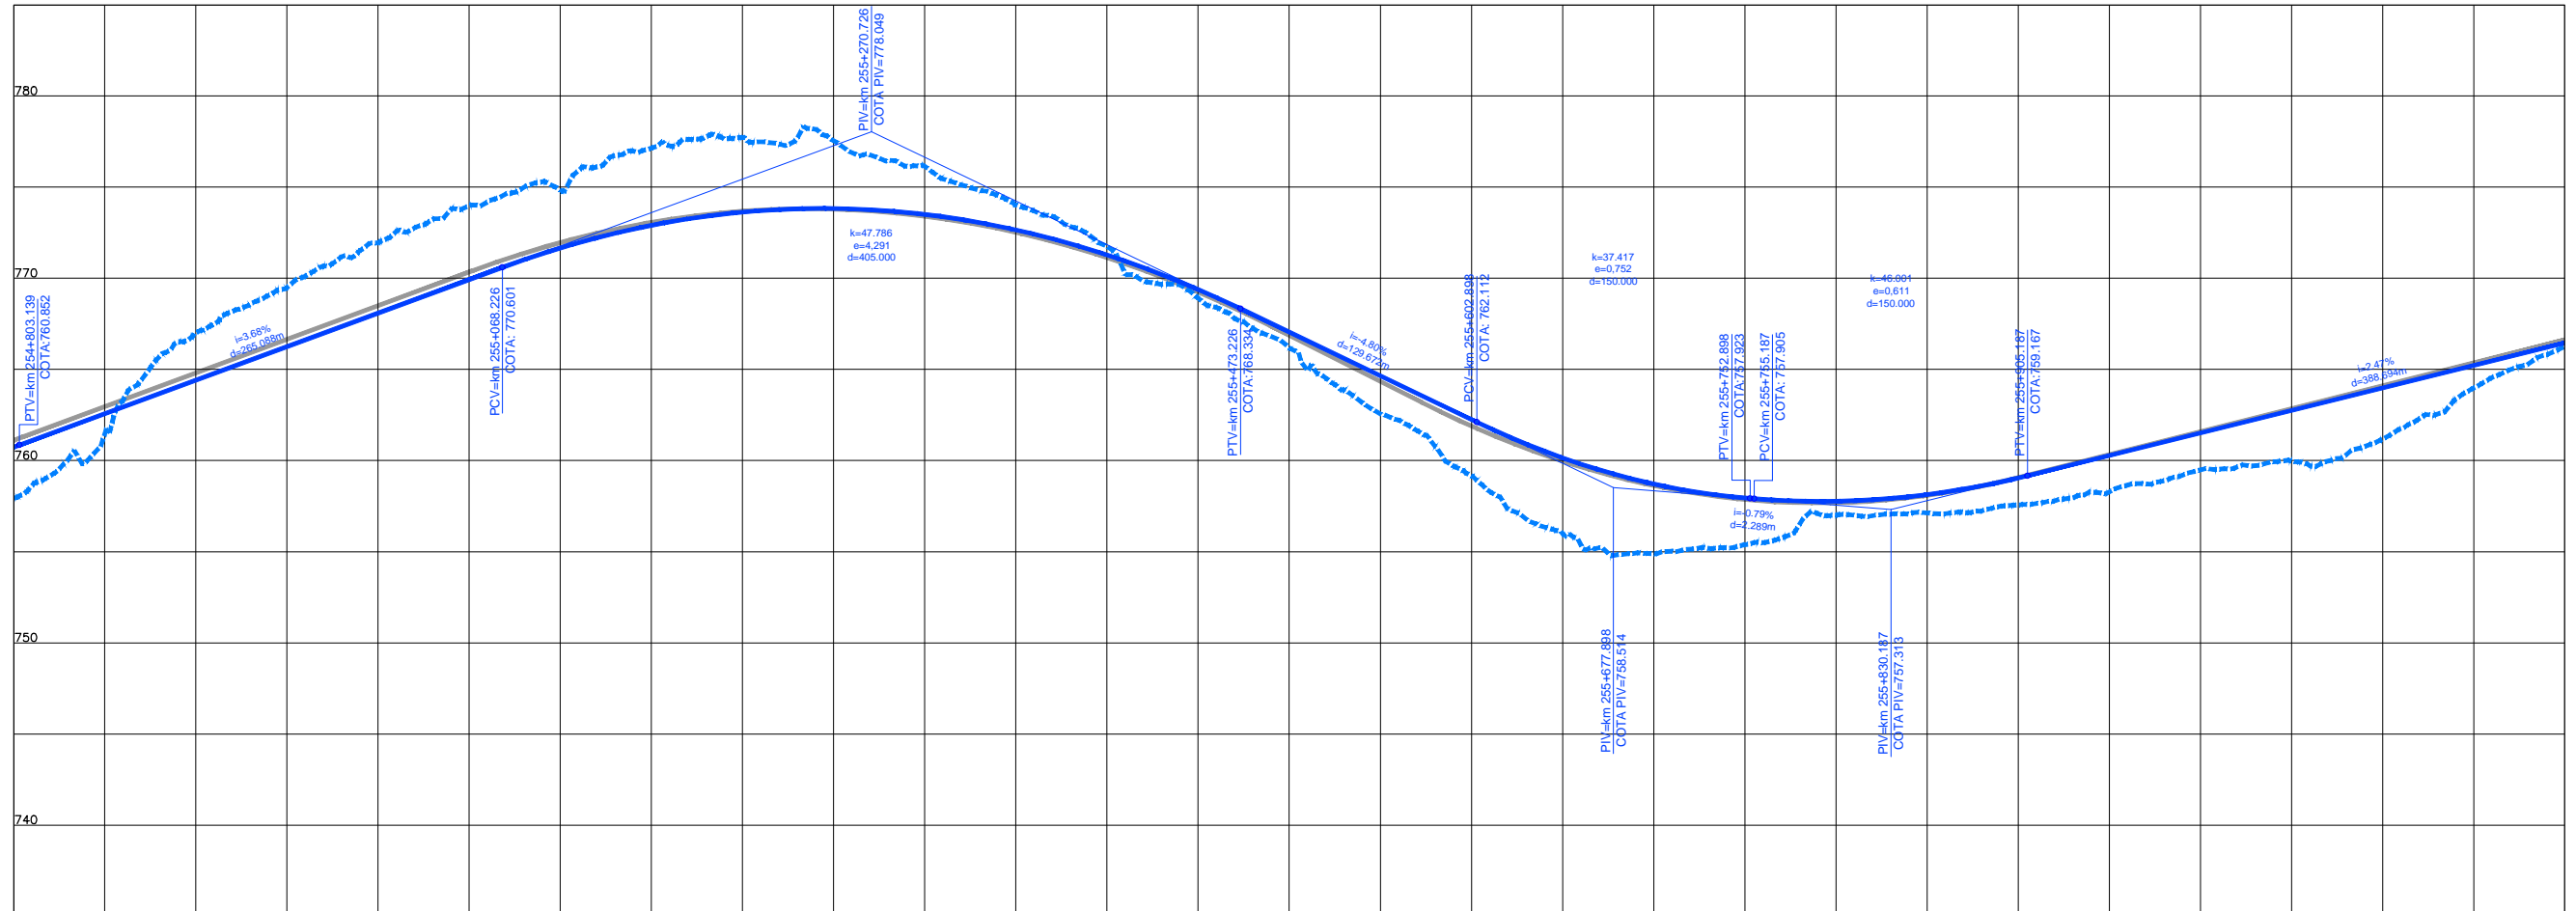

COTAS TERRENO PISTA NOVA ESQUERDA/DIREITA	757.942	767.03	771.936	774.846	777.723	776.139	771.751	766.698	759.17	754.885	756.999	757.565	759.494	761.17	766.262
COTAS PROJETO PISTA NOVA ESQUERDA/DIREITA	757.862	766.432	771.544	775.218	777.687	776.155	772.160	766.698	759.539	754.905	756.999	757.545	759.355	760.871	765.927
ESTAQUEAMENTO	12740	12745	12750	12755	12760	12765	12770	12775	12780	12785	12790	12795	12800	12805	12810
QUILOMETRAGEM	254+800	254+900	255+000	255+100	255+200	255+300	255+400	255+500	255+600	255+700	255+800	255+900	256+000	256+100	256+200