
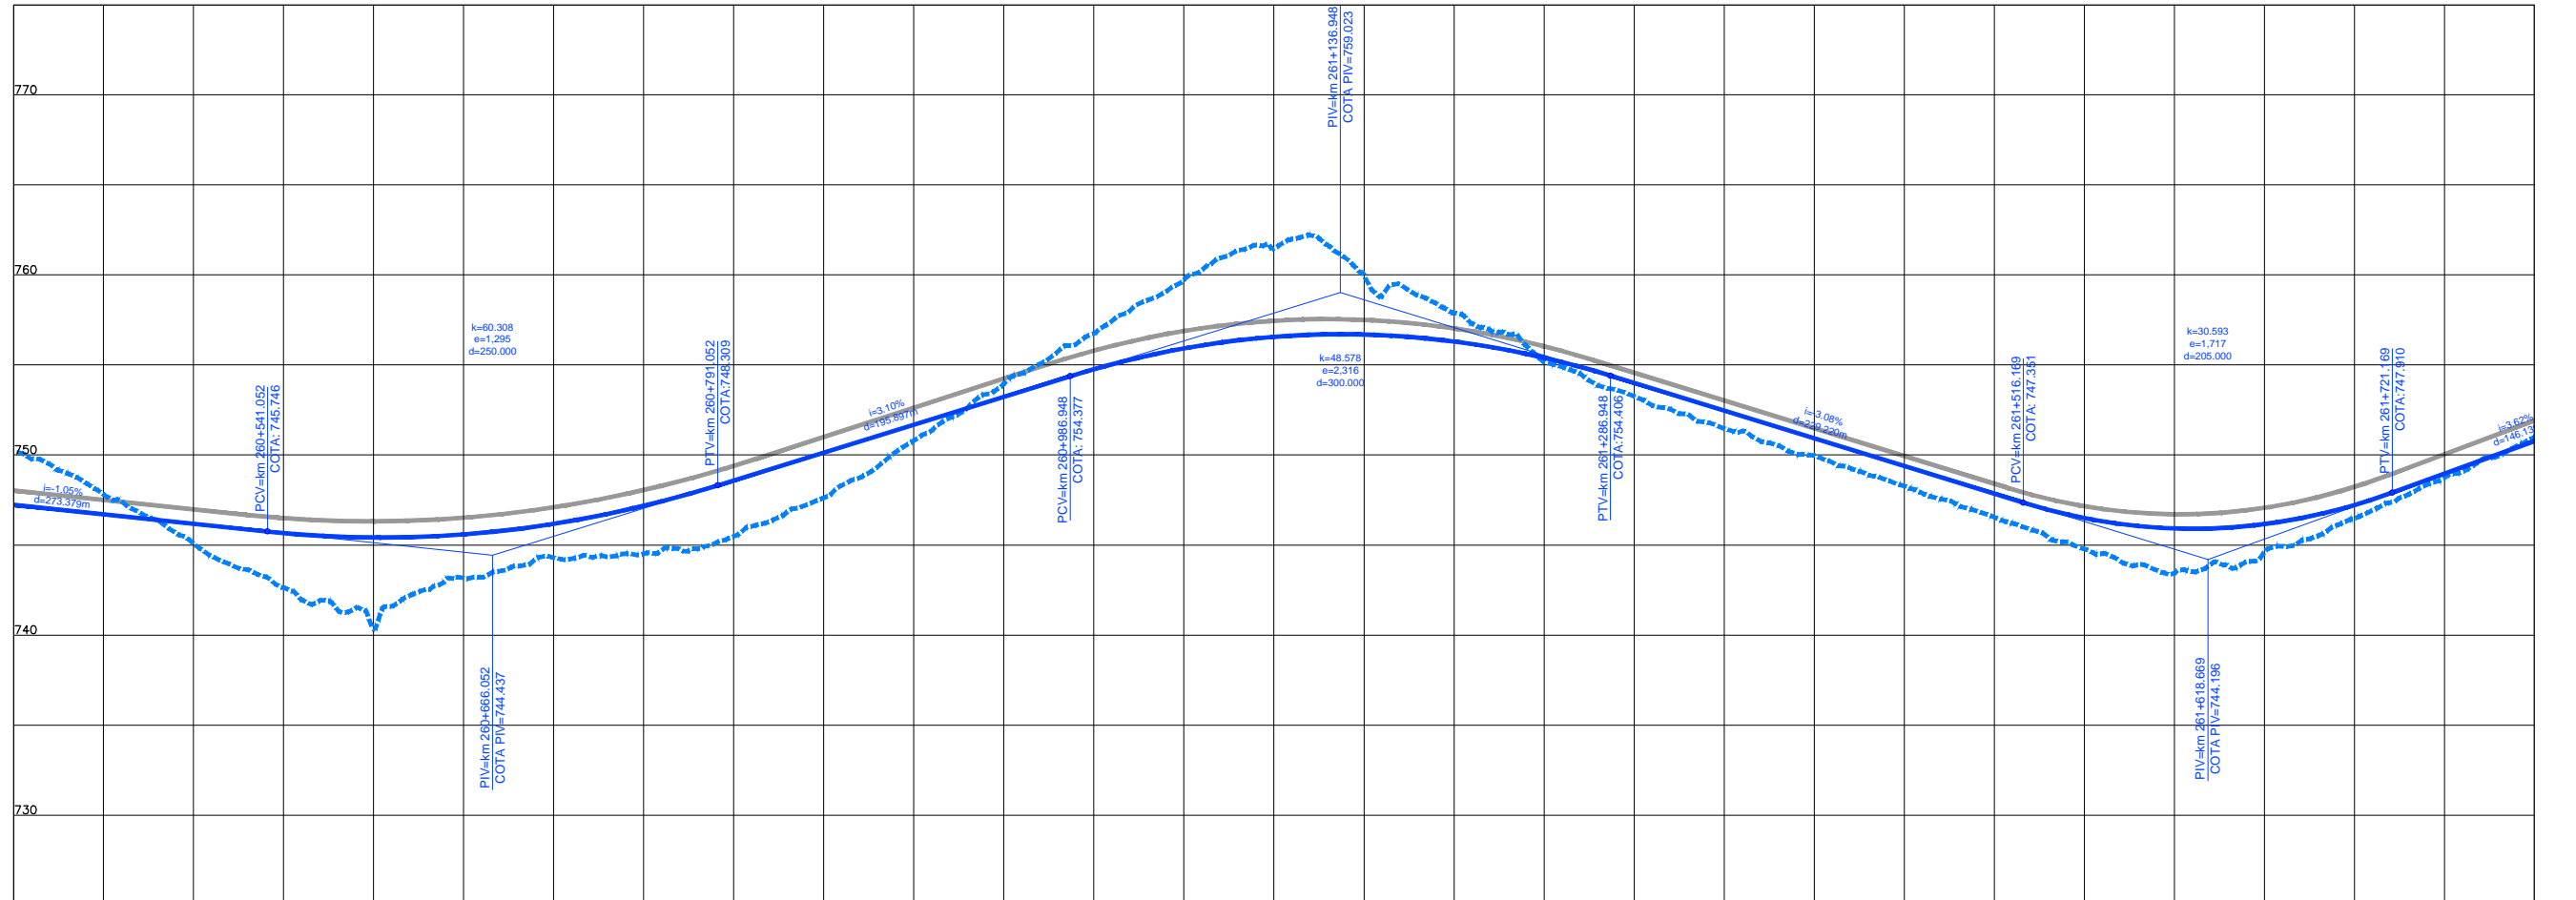


Em cópia deste desenho com formato diferente do A1 atender à escala gráfica
 N:\104-08- BR040-LOTES-PP-02-PROJ-TRAMONTE-LP-DE-00-REF_VAS-ARRANHAO-PP-PAI-PP-2014-03-20

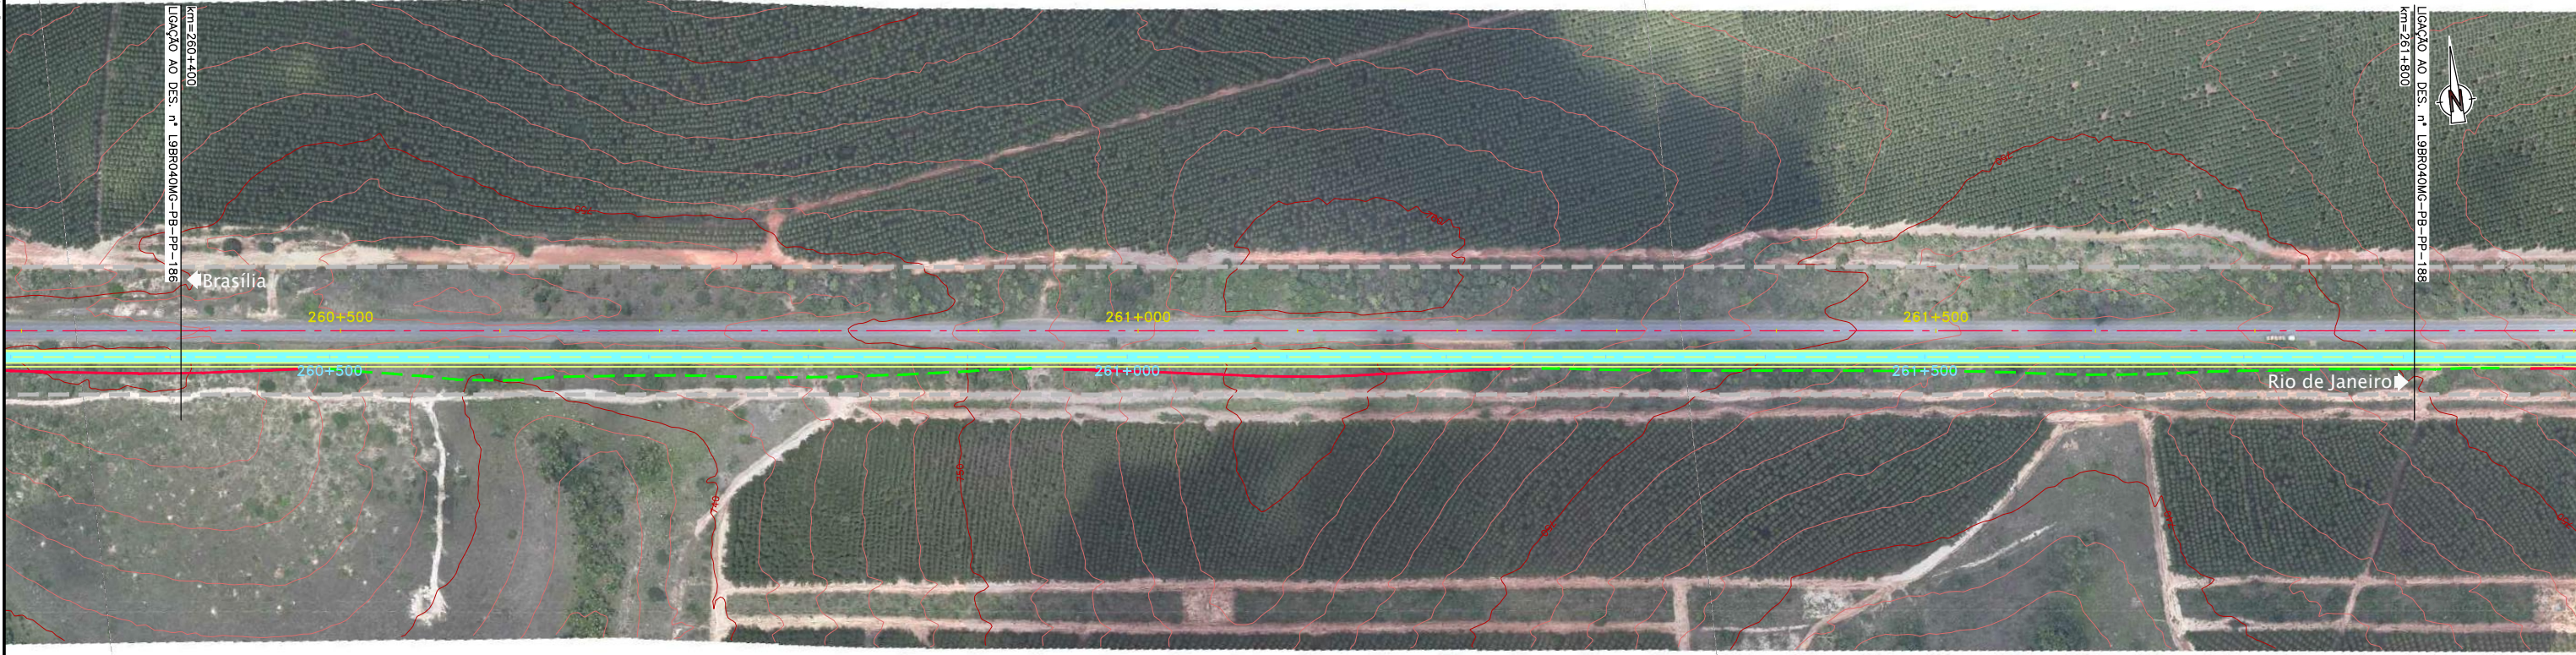

COTAS TERRENO PISTA NOVA ESQUERDA/DIREITA	750.540	750.157	745.063	740.348	744.286	745.778	750.789	756.753	761.614	757.979	753.263	749.968	746.548	743.334	746.49	750.660	751.005
COTAS PROJETO PISTA NOVA ESQUERDA/DIREITA	750.540	745.540	741.485	744.367	745.326	744.405	756.388	761.614	758.225	753.545	750.049	746.811	743.508	746.226			
ESTAQUEAMENTO	13020	13025	13030	13035	13040	13045	13050	13055	13060	13065	13070	13075	13080	13085	13090		
QUILOMETRAGEM	260+400	260+500	260+600	260+700	260+800	260+900	261+000	261+100	261+200	261+300	261+400	261+500	261+600	261+700	261+800		