


Em cópias deste desenho com formato diferente do A1 atender à escala gráfica

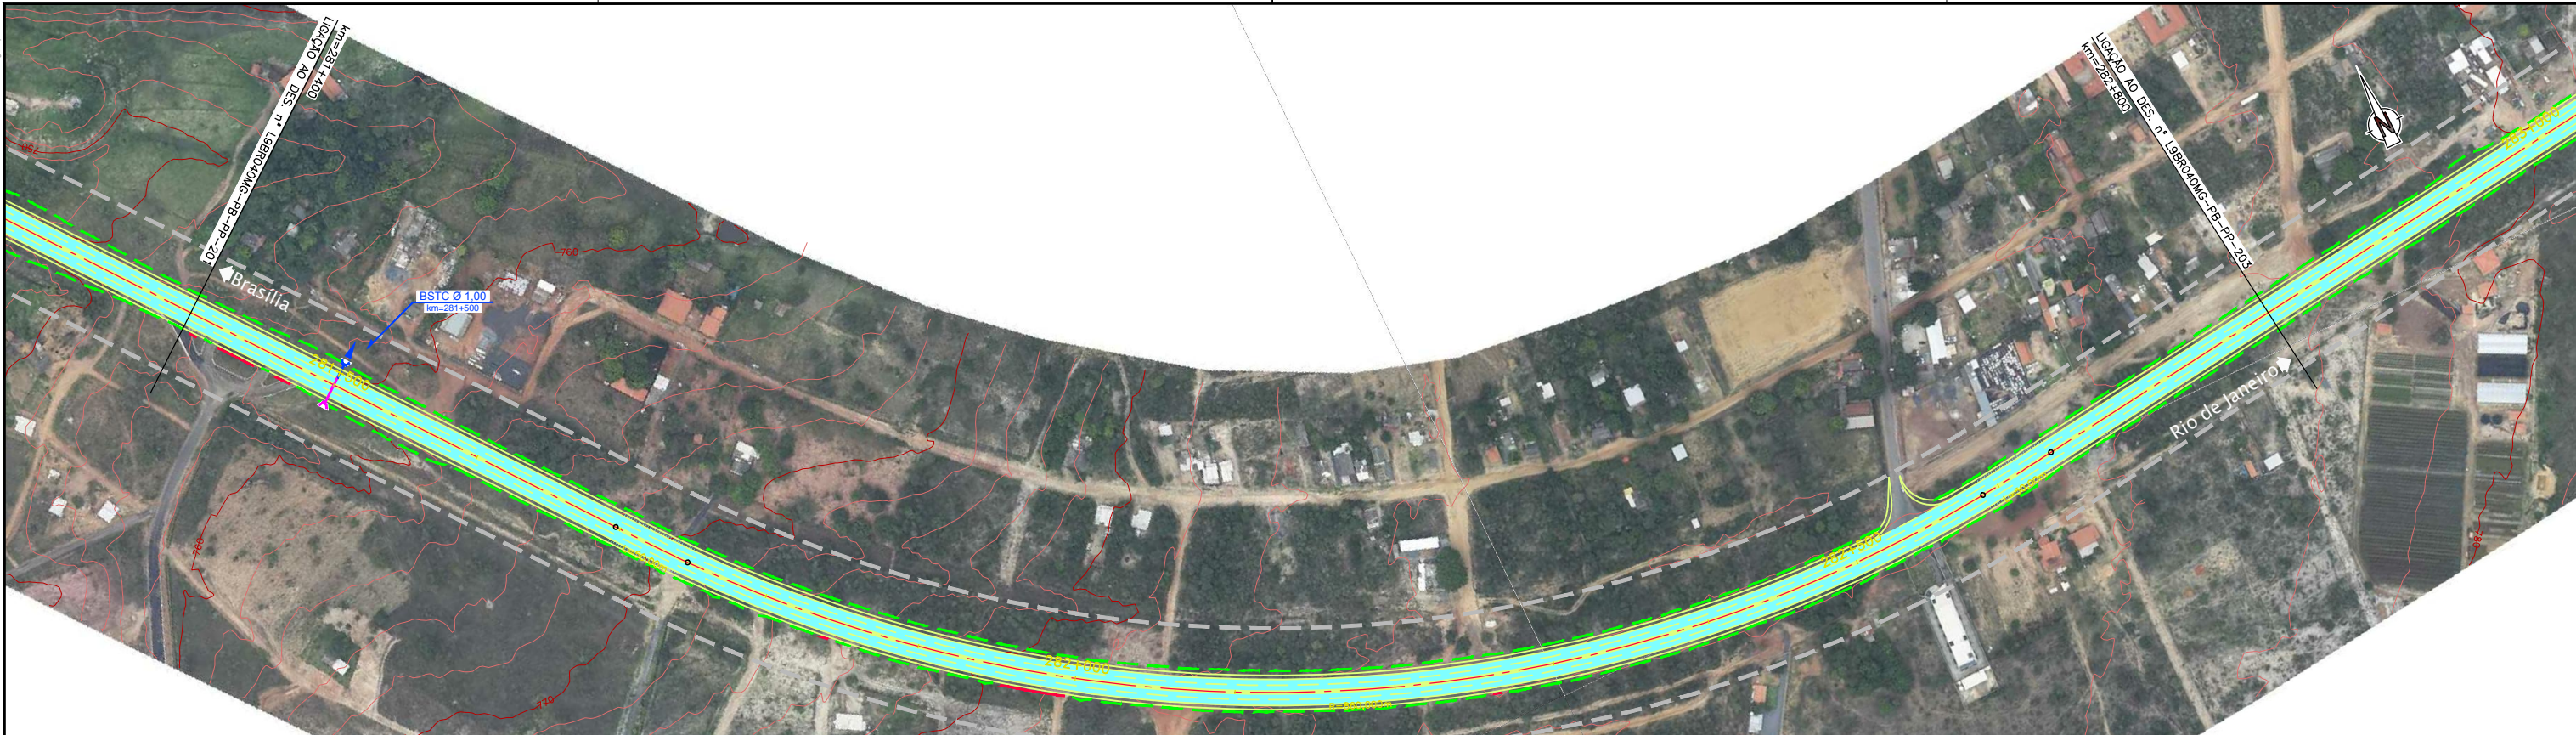

COTAS TERRENO PISTA NOVA ESQUERDA/DIREITA	755,774	760,366	764,707	769,197	773,855	778,568	782,814	785,864	787,709	788,466	789,025	789,034	788,189	786,973	785,757
COTAS PROJETO PISTA NOVA ESQUERDA/DIREITA	755,774	760,366	764,707	769,197	773,855	778,568	782,814	785,864	787,709	788,466	789,025	789,034	788,189	786,973	785,757
ESTAQUEAMENTO	14070	14075	14080	14085	14090	14095	14100	14105	14110	14115	14120	14125	14130	14135	14140
QUILOMETRAGEM	281+400	281+500	281+600	281+700	281+800	281+900	282+000	282+100	282+200	282+300	282+400	282+500	282+600	282+700	282+800