
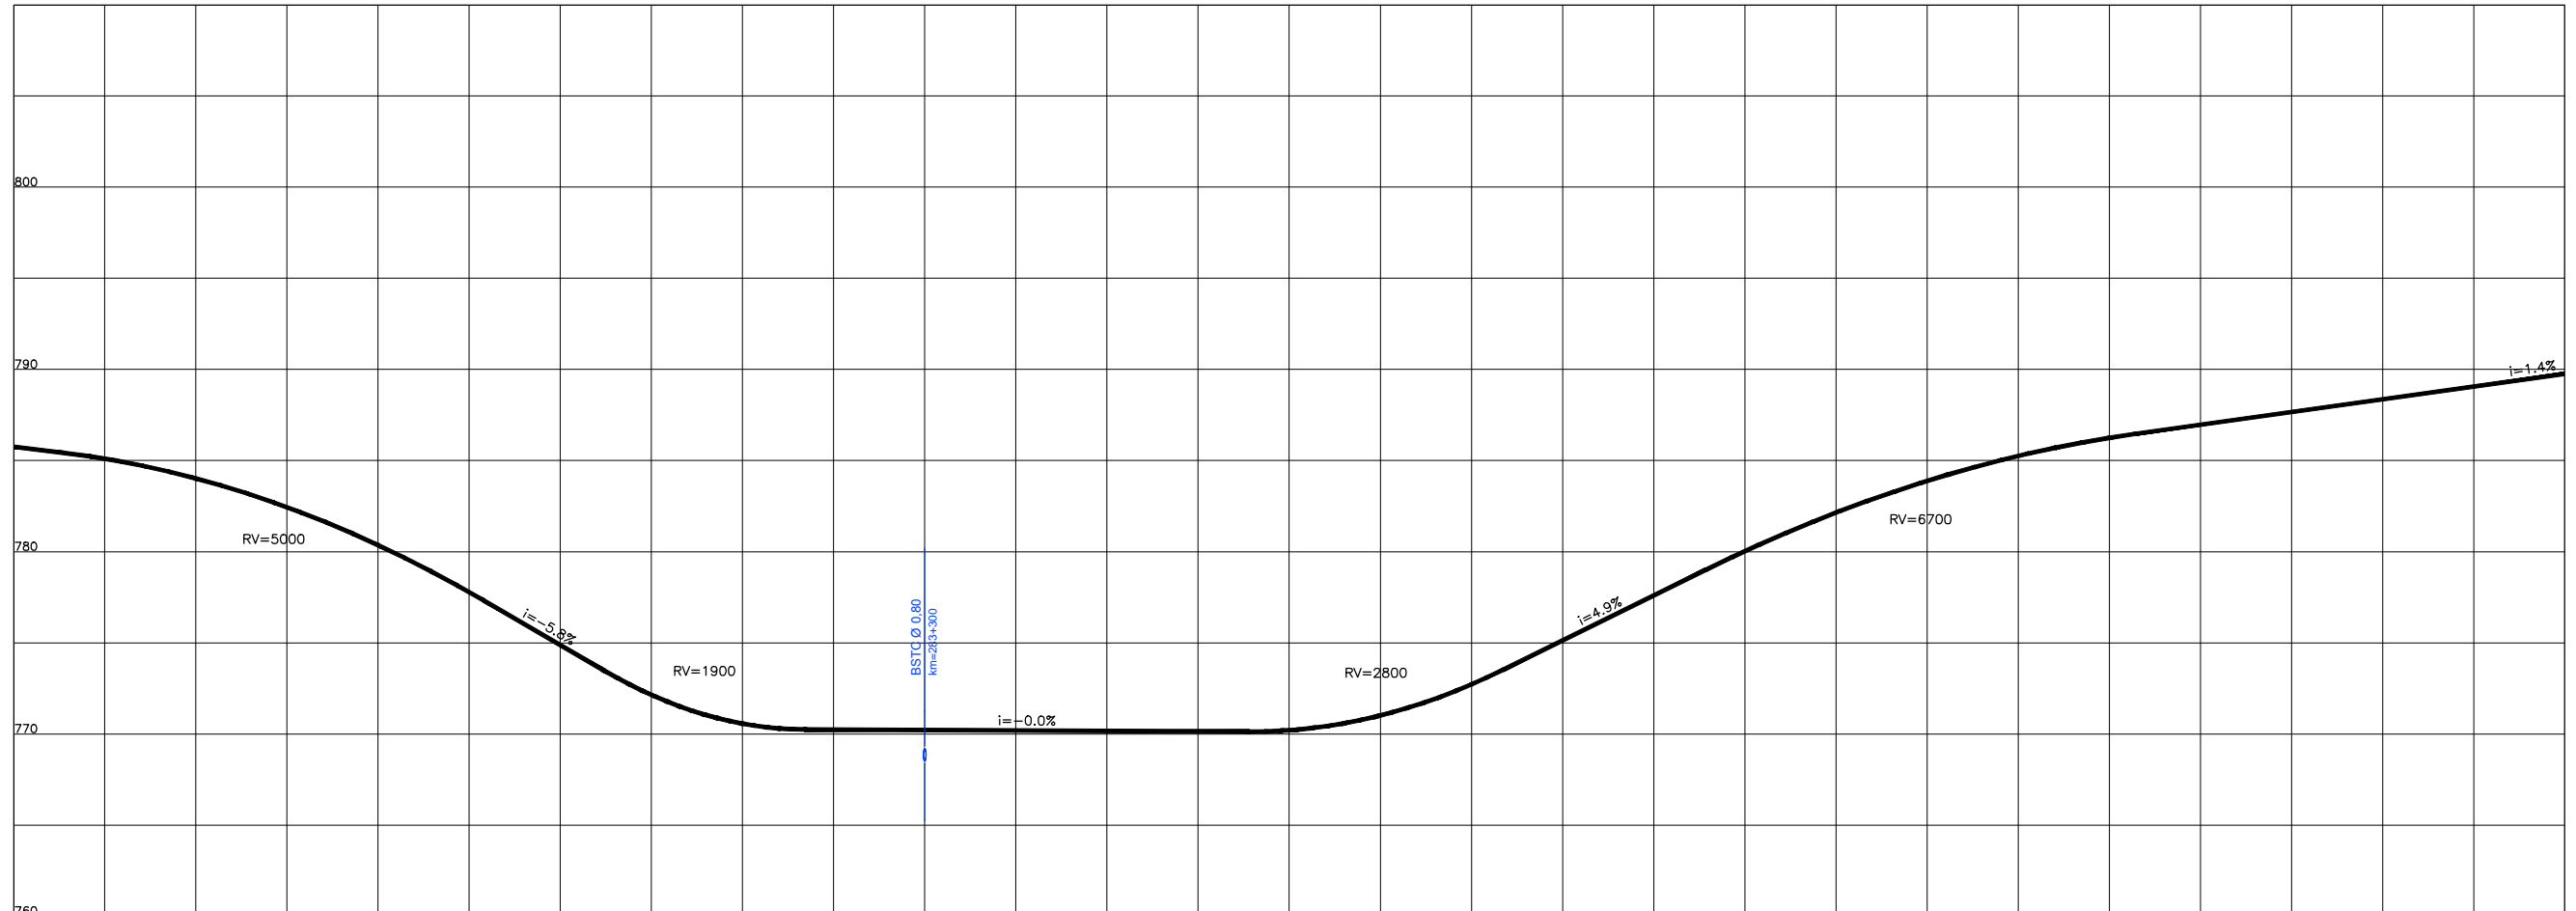


Em cópia deste desenho com formato diferente do A1 atender à escala gráfica
 N:\104-08- BR040- LOTES_ AP_P002_2011_TRAMITACAO_L99R040MG-PB-PP-203-2014-01-20

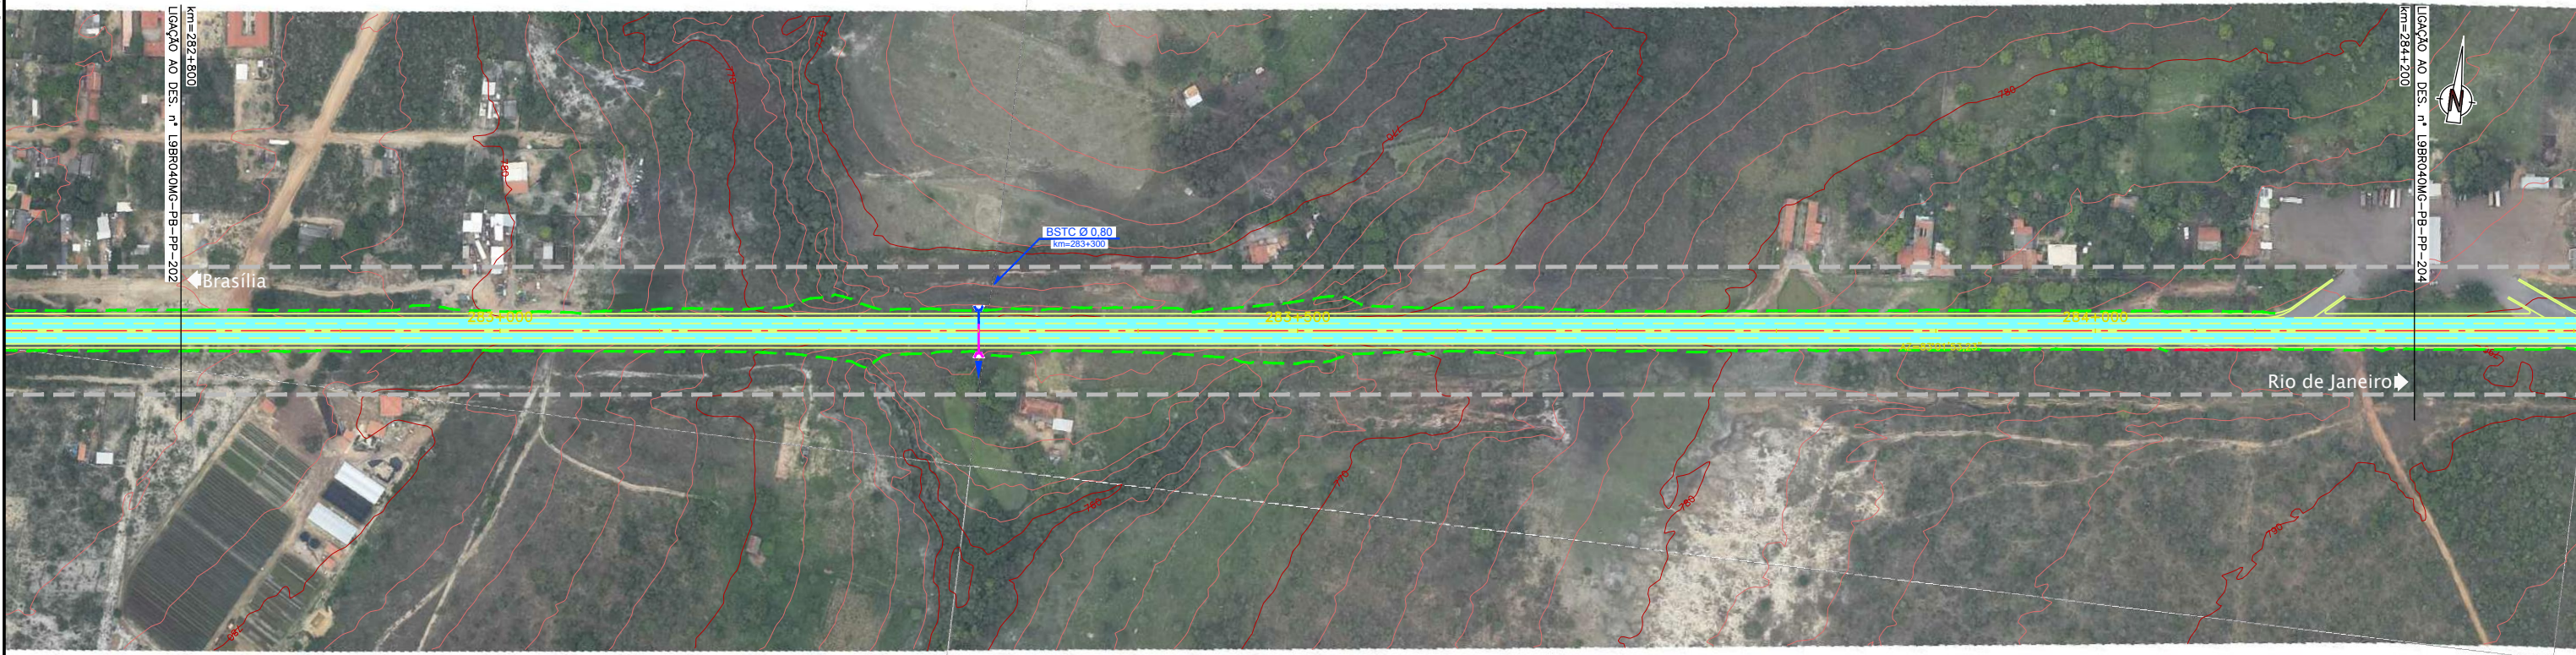

COTAS TERRENO PISTA NOVA ESQUERDA/DIREITA	785,757	784,020	780,360	774,878	770,565	770,212	770,164	770,201	772,721	777,595	782,140	785,253	786,966	788,364	789,763
COTAS PROJETO PISTA NOVA ESQUERDA/DIREITA	785,757	784,020	780,360	774,878	770,565	770,212	770,164	770,201	772,721	777,595	782,140	785,253	786,966	788,364	789,763
ESTAQUEAMENTO	14140	14145	14150	14155	14160	14165	14170	14175	14180	14185	14190	14195	14200	14205	14210
QUILOMETRAGEM	282+800	282+900	283+000	283+100	283+200	283+300	283+400	283+500	283+600	283+700	283+800	283+900	284+000	284+100	284+200