


Em cópias deste desenho com formato diferente do A1 atender à escala gráfica

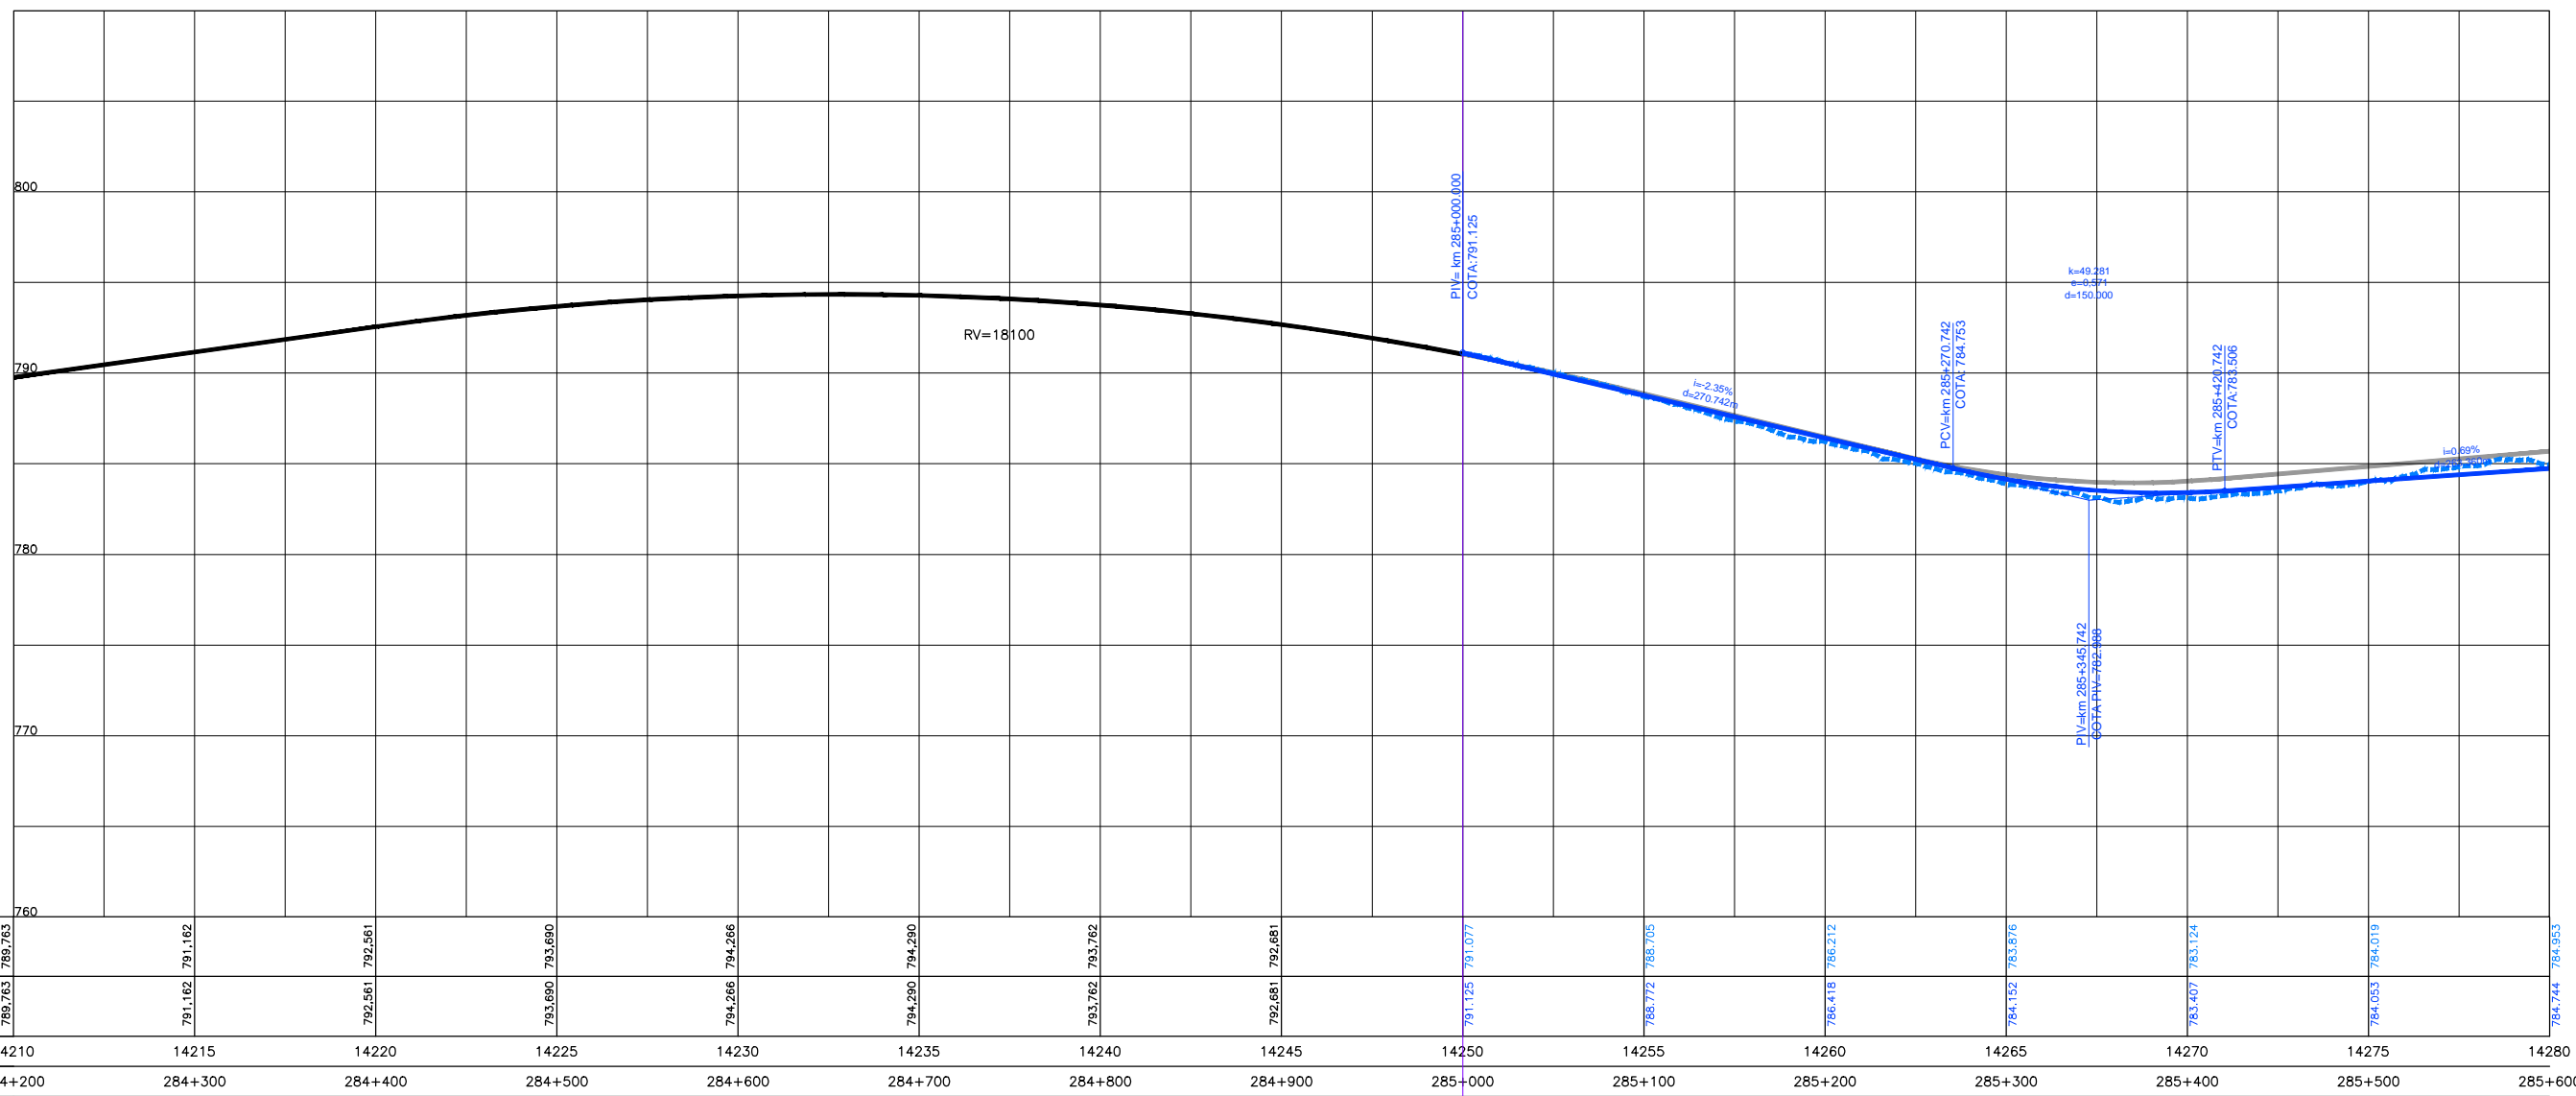

COTAS TERRENO PISTA NOVA ESQUERDA/DIREITA	789,763	791,162	792,561	793,690	794,266	794,290	793,762	792,681	791,125	791,077	788,705	786,212	783,576	783,124	784,019	784,744	784,953
COTAS PROJETO PISTA NOVA ESQUERDA/DIREITA	789,763	791,162	792,561	793,690	794,266	794,290	793,762	792,681	791,125	791,077	788,705	786,212	783,576	783,124	784,019	784,744	784,953
ESTAQUEAMENTO	14210	14215	14220	14225	14230	14235	14240	14245	14250	14255	14260	14265	14270	14275	14280		
QUILOMETRAGEM	284+200	284+300	284+400	284+500	284+600	284+700	284+800	284+900	285+000	285+100	285+200	285+300	285+400	285+500	285+600		