


Em cópia deste desenho com formato diferente do A1 atender à escala gráfica  
 N:\1404-08- BR-040- LOTE10- AP- PP-02- PROJ- TRAJANHO- L1-DE-00- PROJ- VALS- BR-040- PP- PAT- PP- 2014-08- 2014-08-20

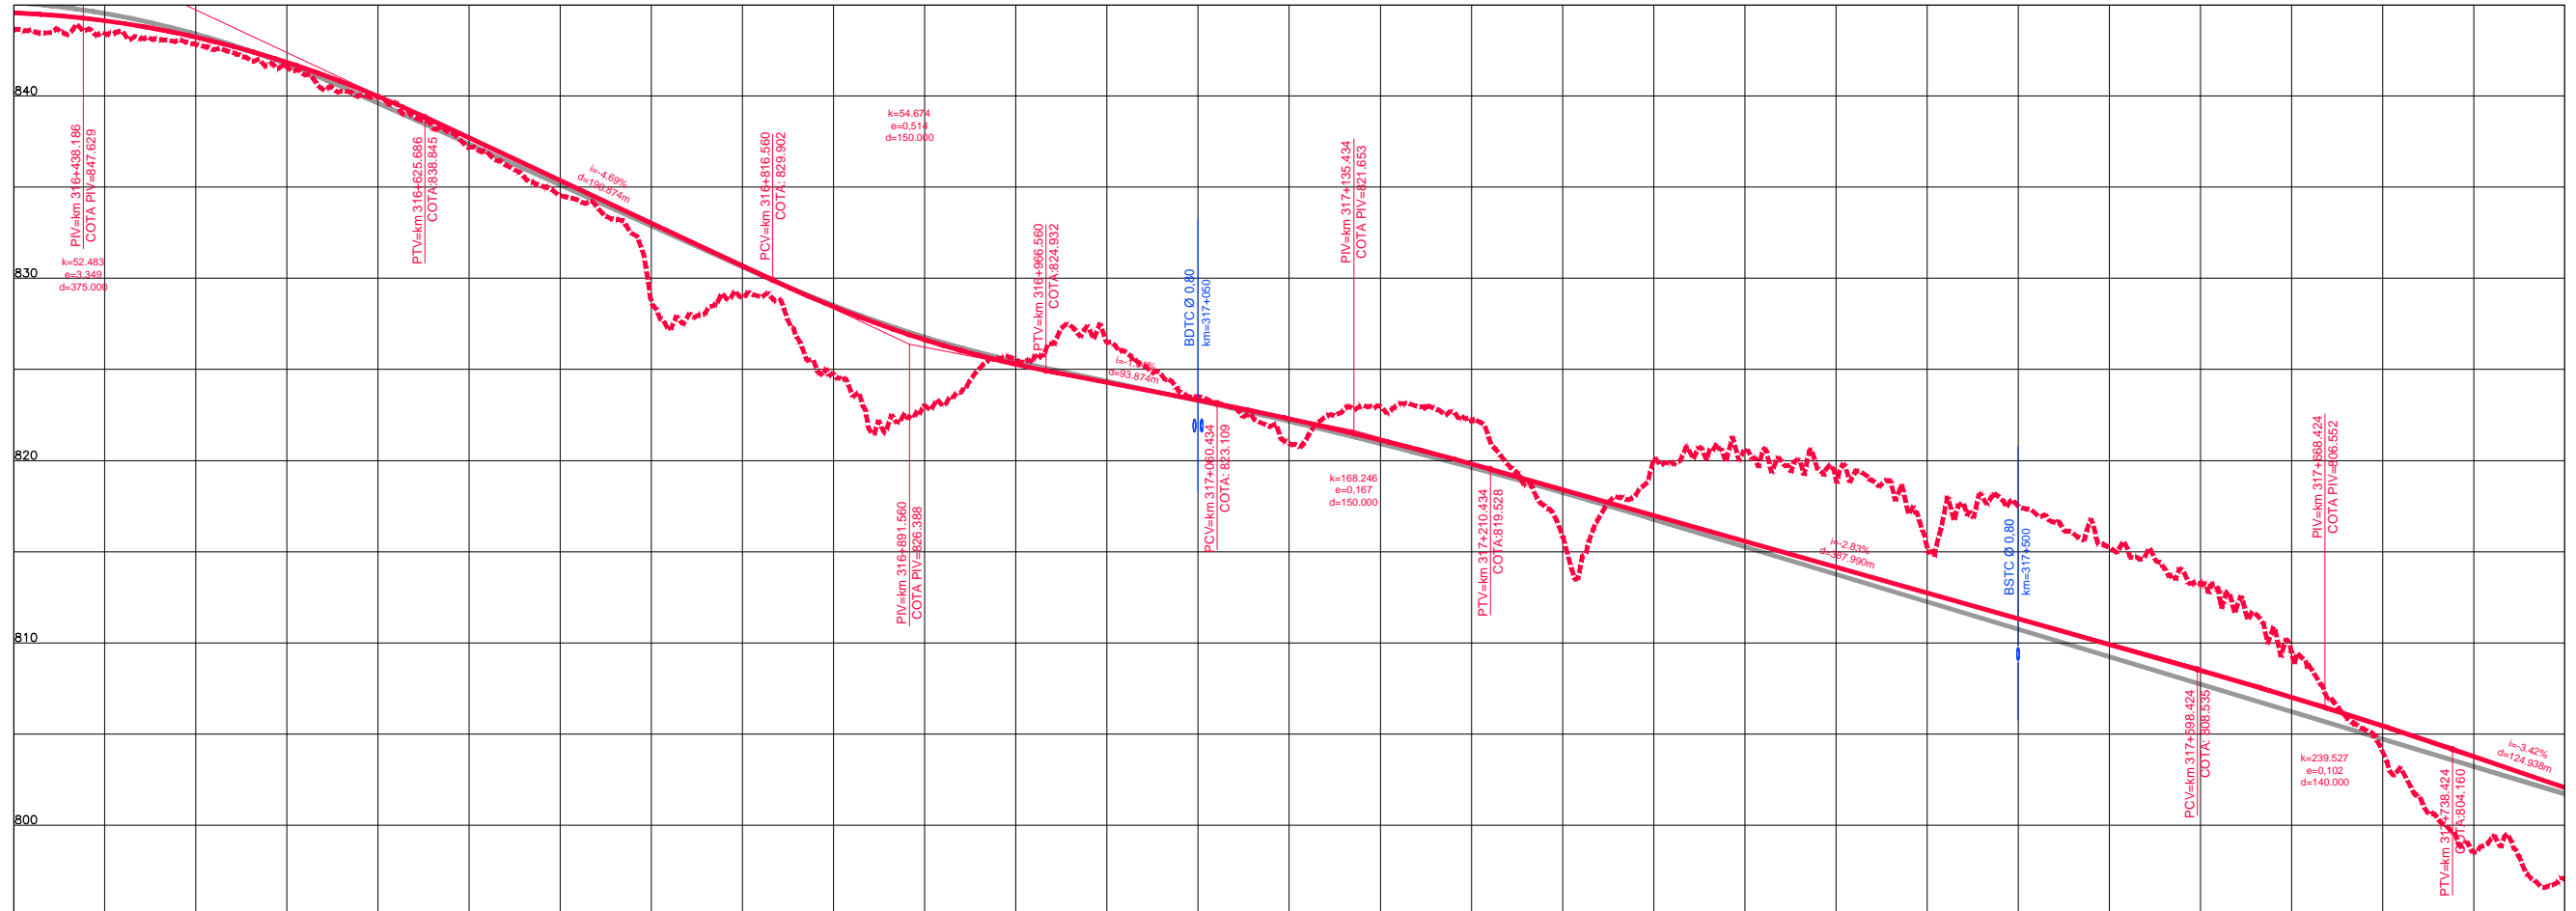

	316+400	316+500	316+600	316+700	316+800	316+900	317+000	317+100	317+200	317+300	317+400	317+500	317+600	317+700	317+800
COTAS TERRENO PISTA NOVA ESQUERDA/DIREITA	843,82	842,835	839,95	834,536	828,957	823,012	816,464	809,939	802,126	793,446	784,157	775,099	768,424	764,034	761,022
COTAS PROJETO PISTA NOVA ESQUERDA/DIREITA	844,566	843,228	839,985	835,363	830,678	826,629	824,282	822,294	819,820	816,990	814,157	811,324	808,491	805,442	802,055
ESTAQUEAMENTO	15820	15825	15830	15835	15840	15845	15850	15855	15860	15865	15870	15875	15880	15885	15890
QUILOMETRAGEM	316+400	316+500	316+600	316+700	316+800	316+900	317+000	317+100	317+200	317+300	317+400	317+500	317+600	317+700	317+800