


Em cópias deste desenho com formato diferente do A1 atender à escala gráfica
 N:104.08; BR:040; LOTE: AP_P002; PROJ: TRAJA10H01; LPE:00; CORF: VALS; BR:040; PB: PP_1; BR:040; MG; 2014.04.09

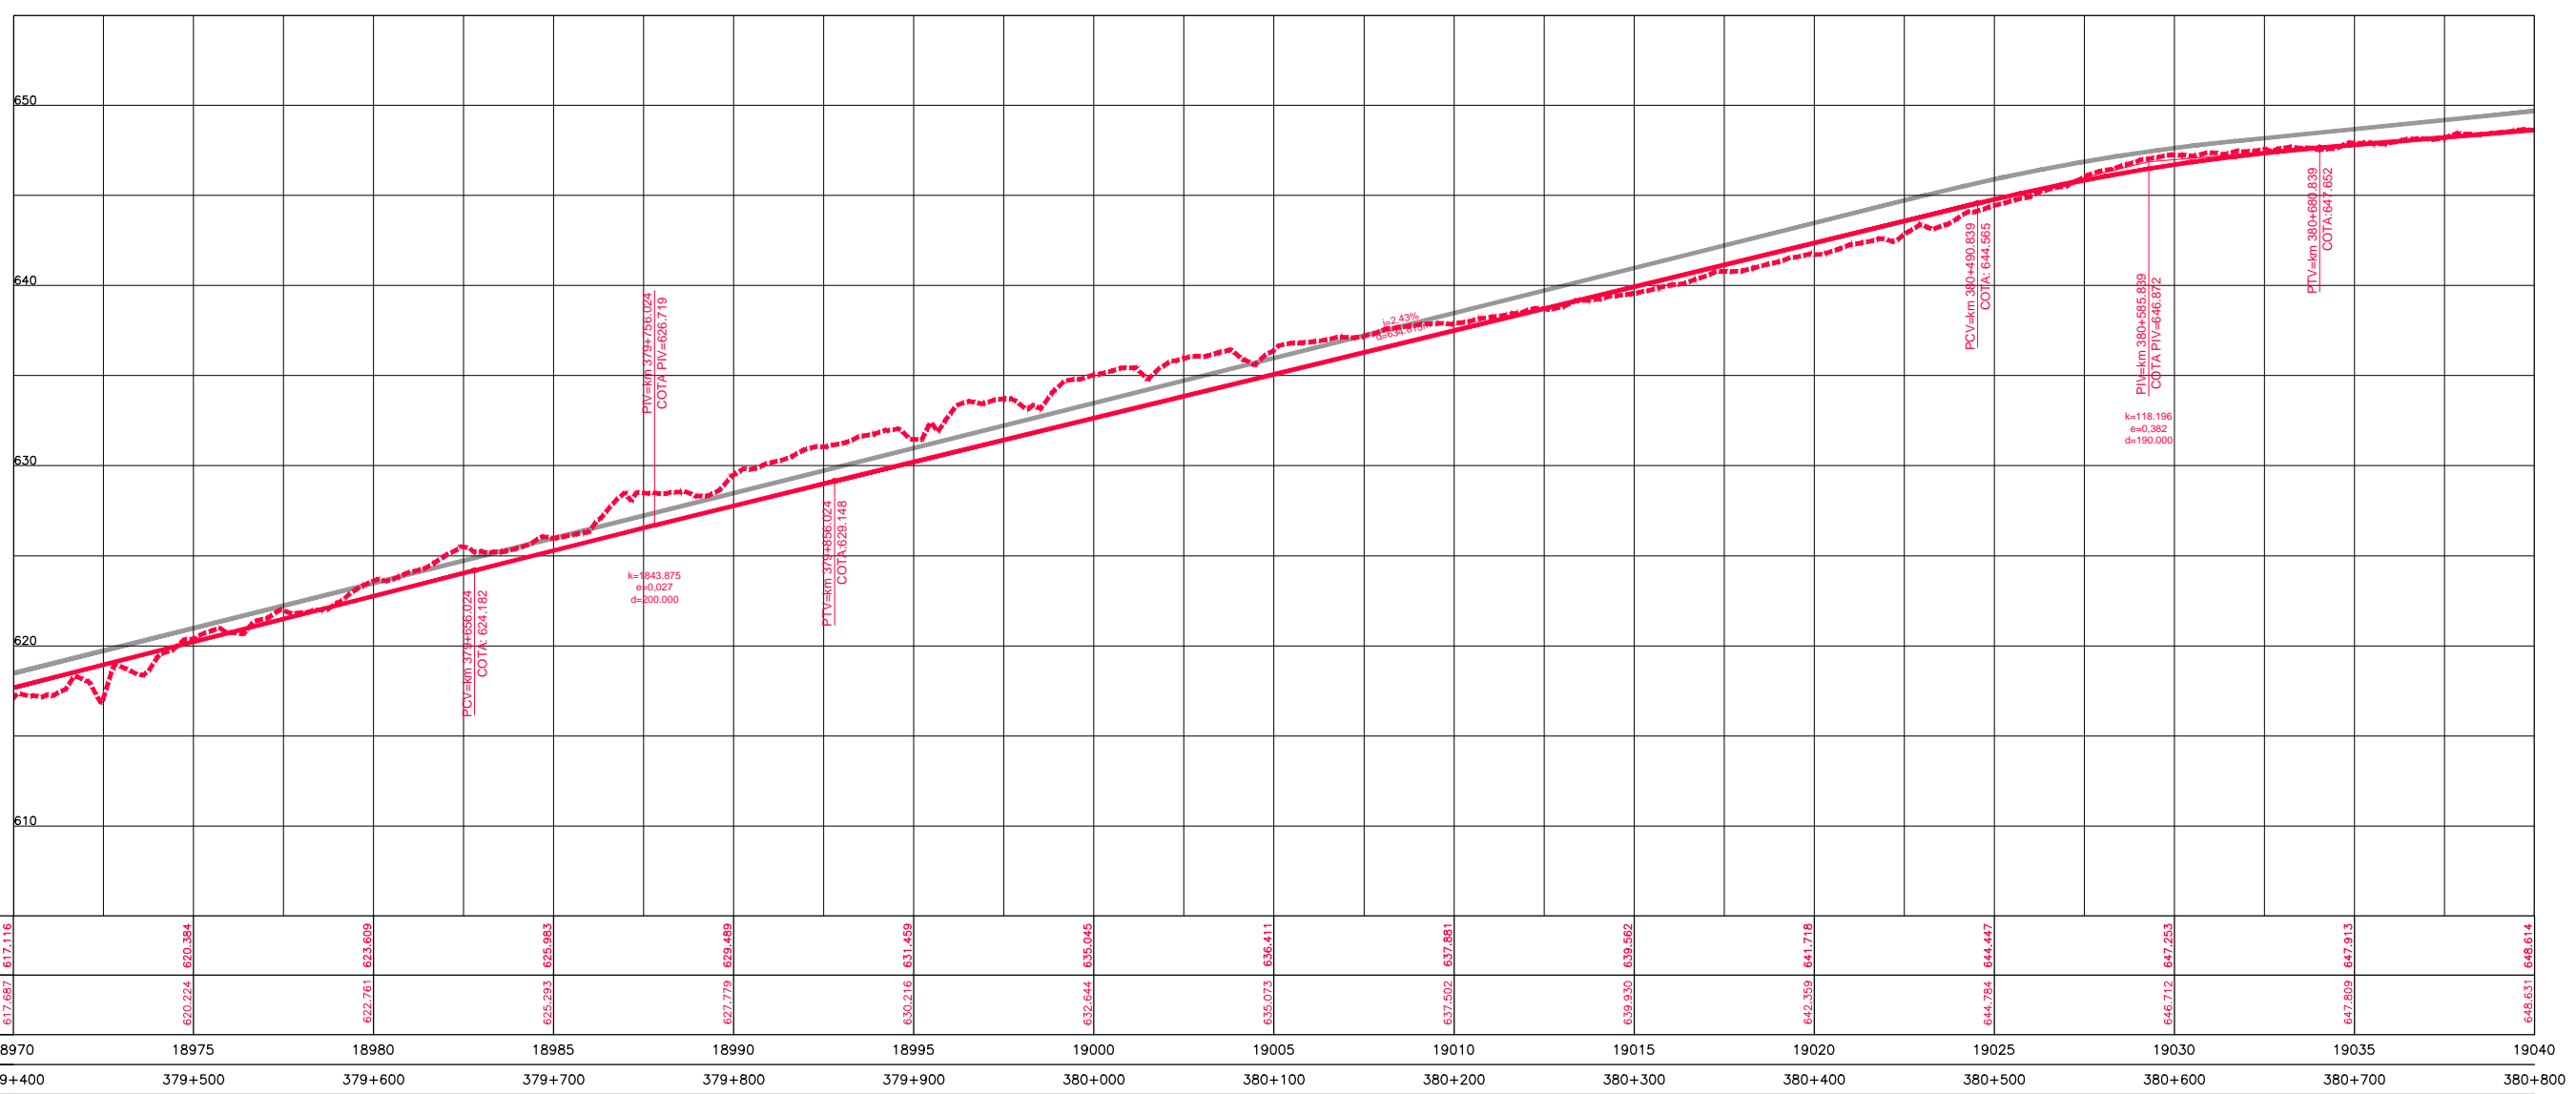

COTAS TERRENO PISTA NOVA ESQUERDA/DIREITA	617.116	620.384	623.609	625.983	629.489	631.459	635.045	636.411	637.881	639.562	641.718	644.447	647.253	647.913	648.614
COTAS PROJETO PISTA NOVA ESQUERDA/DIREITA	617.687	620.224	622.761	625.293	627.779	630.216	632.644	635.073	637.502	639.930	642.359	644.784	646.712	647.809	648.614
ESTAQUEAMENTO	18970	18975	18980	18985	18990	18995	19000	19005	19010	19015	19020	19025	19030	19035	19040
QUILOMETRAGEM	379+400	379+500	379+600	379+700	379+800	379+900	380+000	380+100	380+200	380+300	380+400	380+500	380+600	380+700	380+800



CONCESSIONÁRIA BR040



Projeto: **BR-040 DF / GO / MG**
TRECHO BRASÍLIA / DF - JUÍZ DE FORA / MG

Projeto:	Paulo Gomes/João Campos			
Colaborou:	Luis Lima/Carlos Martins			
Desenhou:	Natacha Rodrigues			
Resp. Téc.:	Luis Seraphim			
CREA:	SO-0601479273	Alt.	Elaborou	Data

Escalas:	
Designação:	PROJETO - CONTRATO CLÁUSULA 6.10
	TRAÇADO
	PROJETO GEOMÉTRICO
	km 379+400 ao km 380+800
Número:	L9BR040MG-PB-PP-272
Rev.:	0
Núm. Folha:	07
Data:	2014