

Em cópia deste desenho com formato diferente do A1 atender à escala gráfica


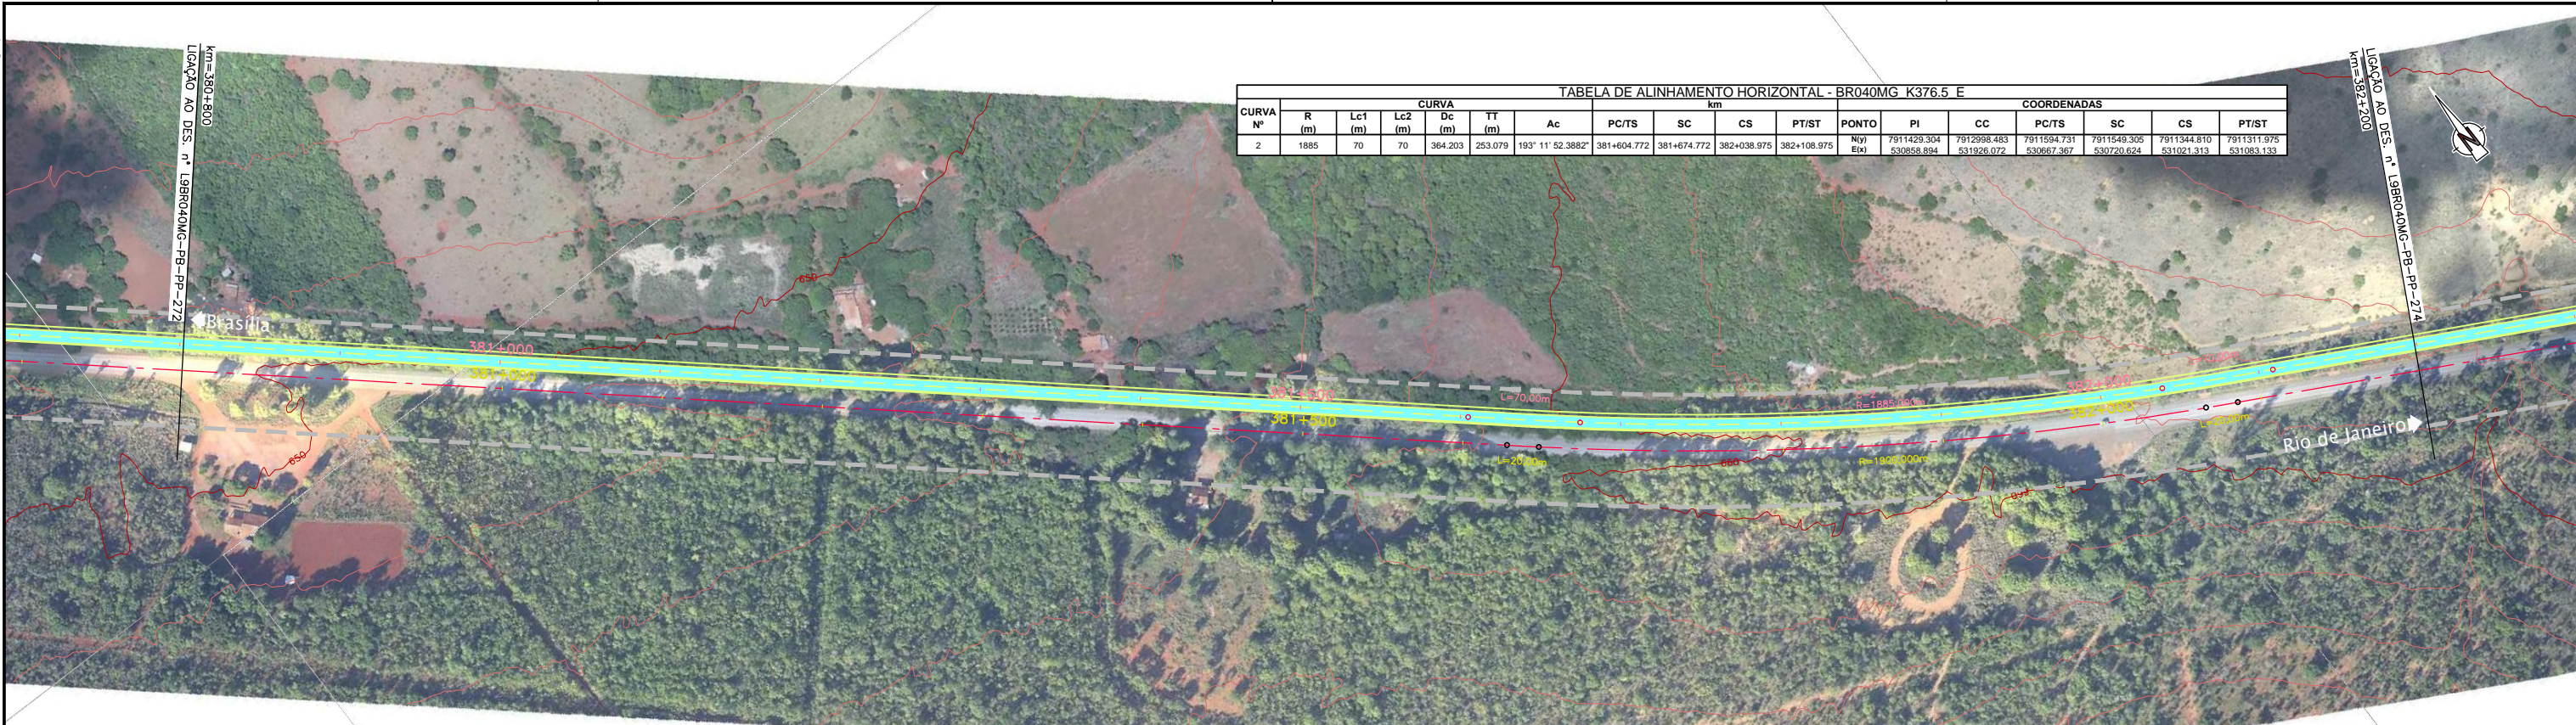


TABELA DE ALINHAMENTO HORIZONTAL - BR040MG K376,5 E													COORDENADAS				
CURVA Nº	R (m)	Lc1 (m)	Lc2 (m)	Dc (m)	TT (m)	Ac	PC/TS	SC	CS	PT/ST	PONTO	PI (Eix)	CC	PC/TS	SC	CS	PT/ST
														7911429.304	7912998.483	7911584.731	7911549.305
2	1885	70	70	364.203	253.079	193° 11' 52.3882"	381+604.772	381+674.772	382+038.975	382+108.975	Nº/1	7911429.304	7912998.483	7911584.731	7911549.305	7911344.810	7911311.975

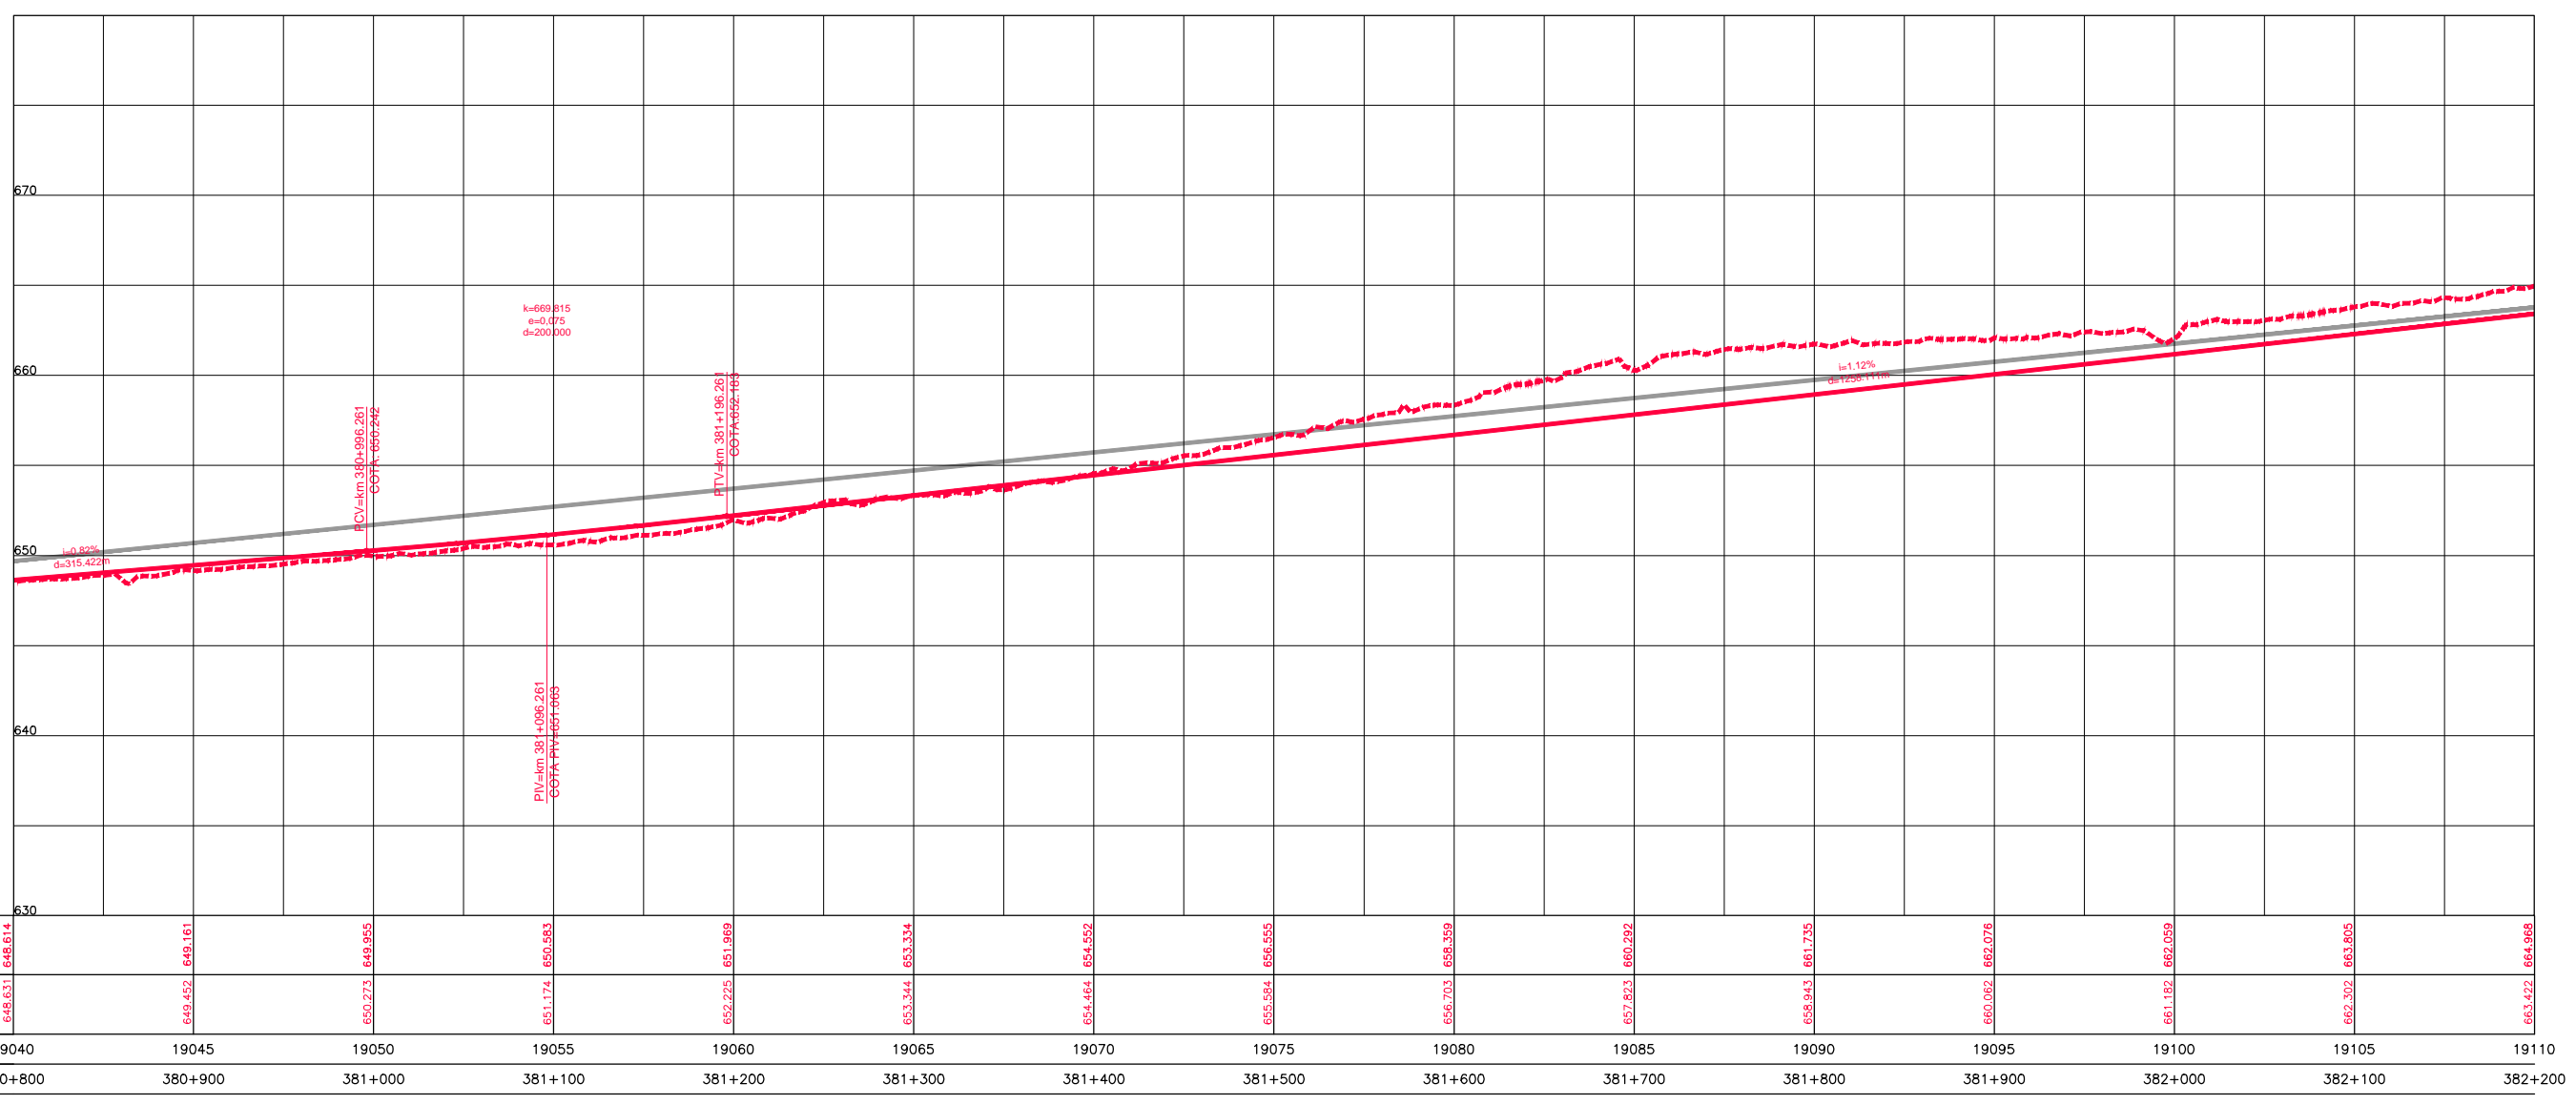

CONCESSIONÁRIA  
BR040

Projeto: **BR-040 DF / GO / MG**  
TRECHO BRASÍLIA / DF - JUÍZ DE FORA / MG

Projeto: Paulo Gomes/João Campos  
Colaborou: Luis Lima/Carlos Martins  
Desenhou: Natácha Rodrigues  
Resp. Téc.: *Luis Seraphim*  
CREA-SO-0601479273

Escalas:  
Designação: PROJETO - CONTRATO CLÁUSULA 6.10  
**TRAÇADO**  
PROJETO GEOMÉTRICO  
km 380+800 ao km 382+200

Número: **L9BR040MG-PB-PP-273**  
Rev. **0** Ním. Folh.: **07** Data: **2014**