


Em cópia deste desenho com formato diferente do A1 atender à escala gráfica



TABELA DE ALINHAMENTO HORIZONTAL - BR040MG K383.4 D

| CURVA Nº | CURVA | | | | | | | COORDENADAS | | | | | | | | | |
|----------|-------|---------|---------|---------|---------|-------------------|-------------|-------------|----|------------|---------|---------------------------|---------------------------|---------------------------|----|----|---------------------------|
| | R (m) | Lc1 (m) | Lc2 (m) | Dc (m) | TT (m) | Ac | PC/TS | SC | CS | PT/ST | PONTO | PI | CC | PC/TS | SC | CS | PT/ST |
| 3 | 2485 | - | - | 217.739 | 108.939 | 174° 58' 46.8070" | 386+689.601 | - | - | 386+907.34 | Niv/Elx | 7907639.000 533288.445 | 7907773.703 530804.708 | 7907747.933 533289.574 | - | - | 7907530.583 533277.787 |

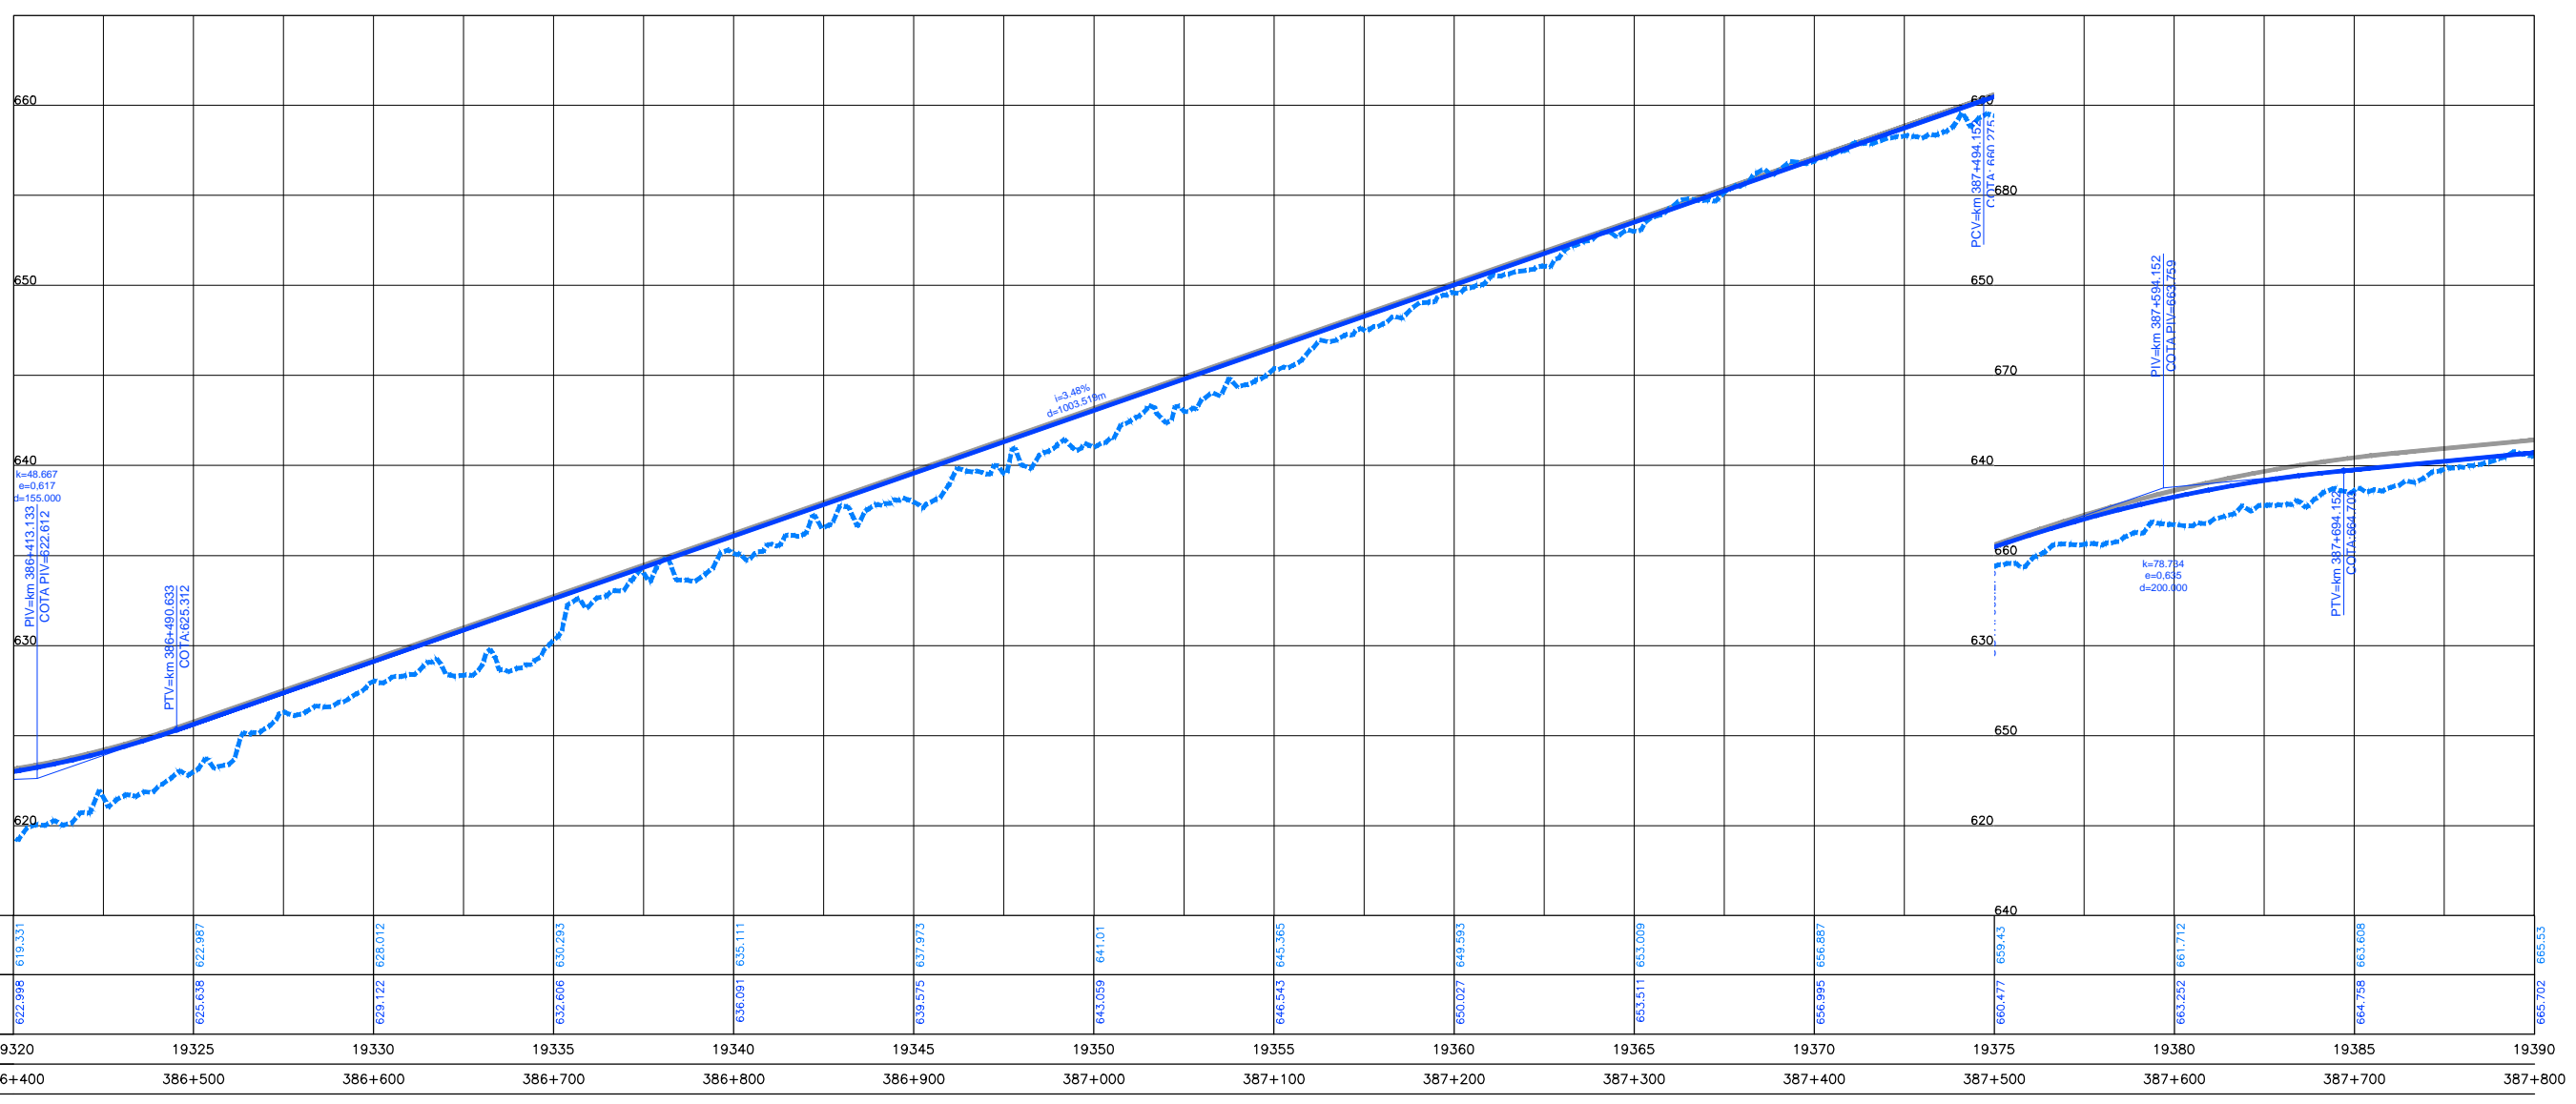

CONCESSIONÁRIA BR040

Projeto: **BR-040 DF / GO / MG**
TRECHO BRÁSILIA / DF - JUÍZ DE FORA / MG

Projeto: Paulo Gomes/João Campos
 Colaborou: Luis Lima/Carlos Martins
 Desenhou: Natacha Rodrigues
 Resp. Téc.: LUIS SERAPHIM
 CREA-SO-0601479273

Escalas: _____
 Designação: PROJETO - CONTRATO CLÁUSULA 6.10
TRAÇADO
 PROJETO GEOMÉTRICO
 km 386+400 ao km 387+800
 Número: **L9BR040MG-PB-PP-277**
 Rev. **0** Ním. Folh.: **07** Data: **2014**