
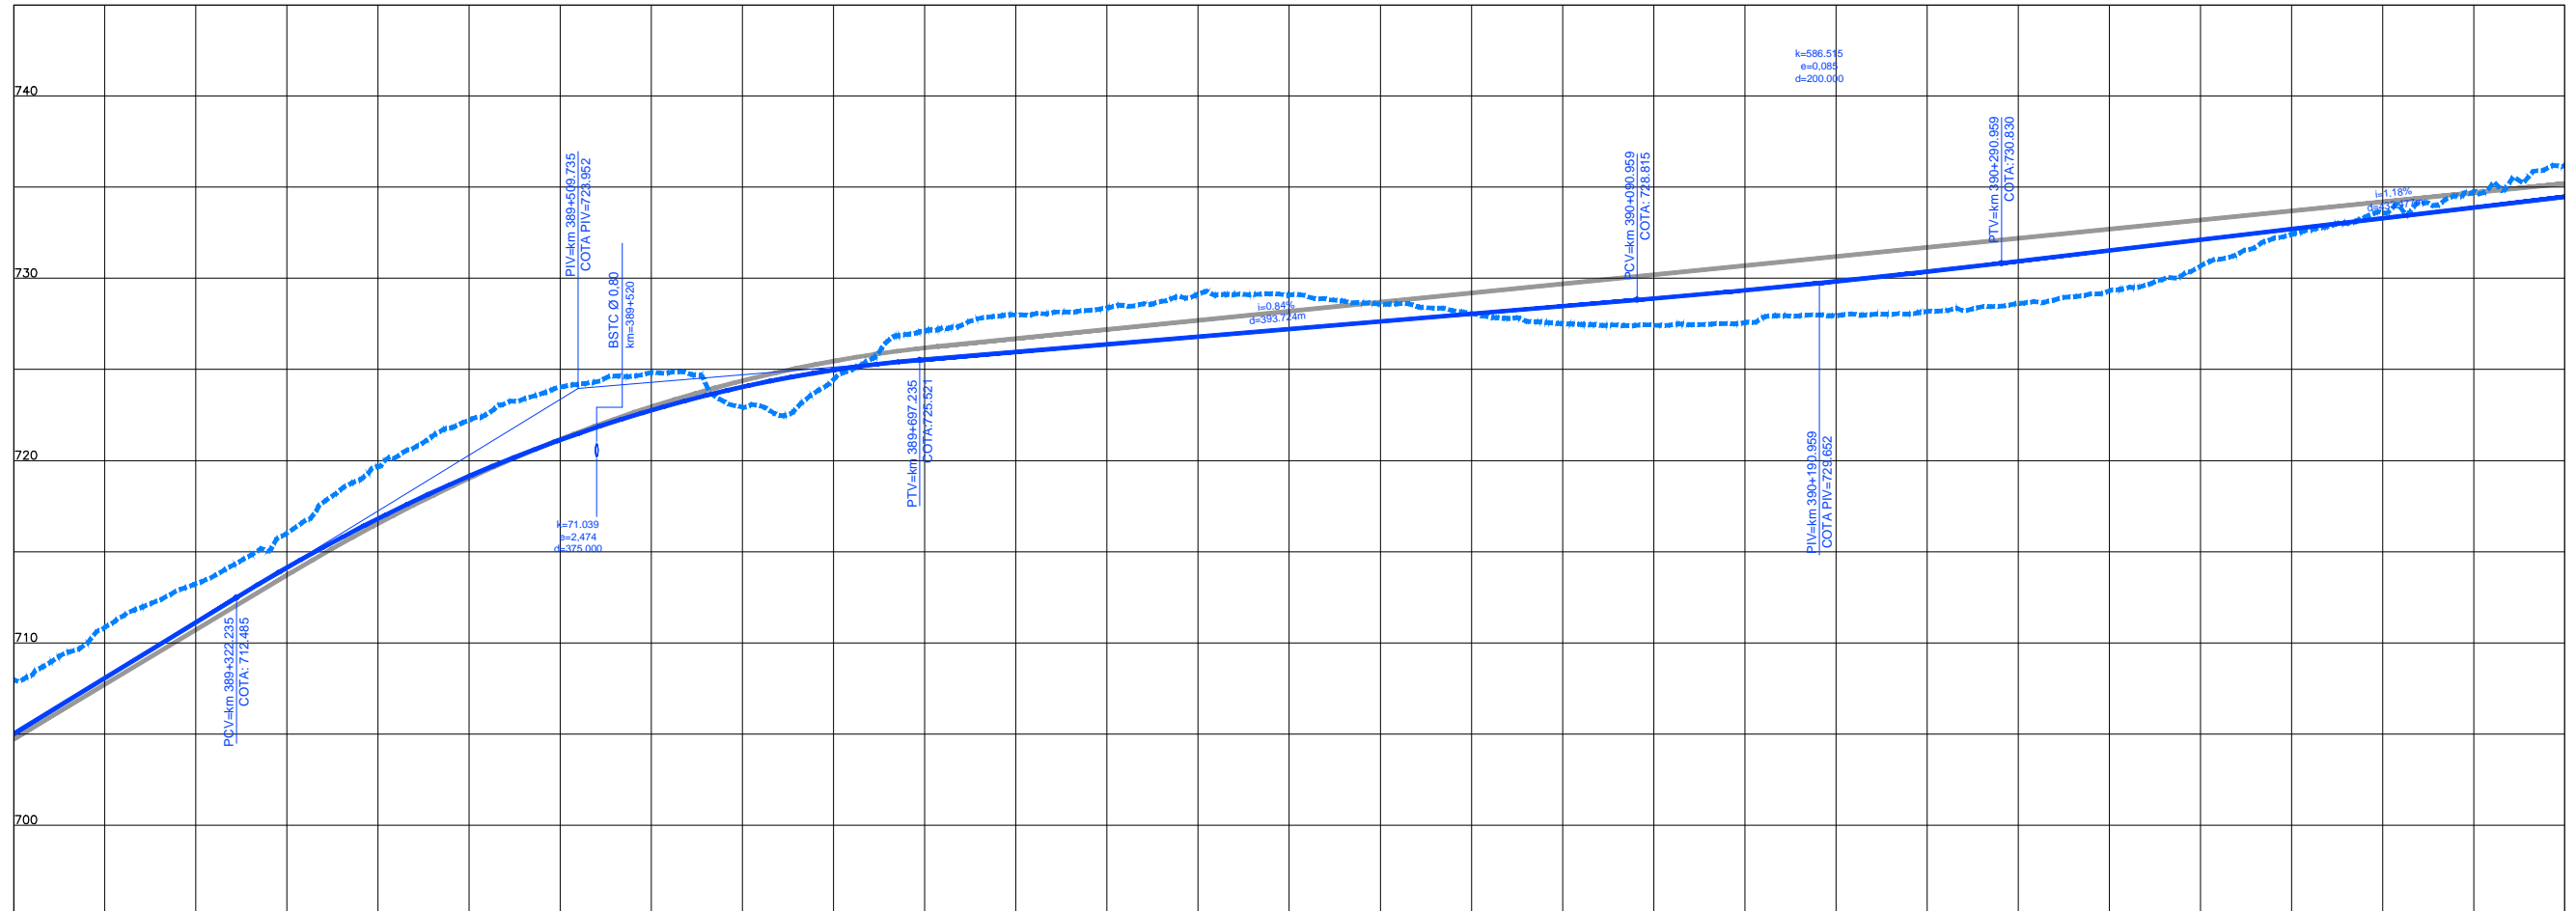


Em cópias deste desenho com formato diferente do A1 atender à escala gráfica

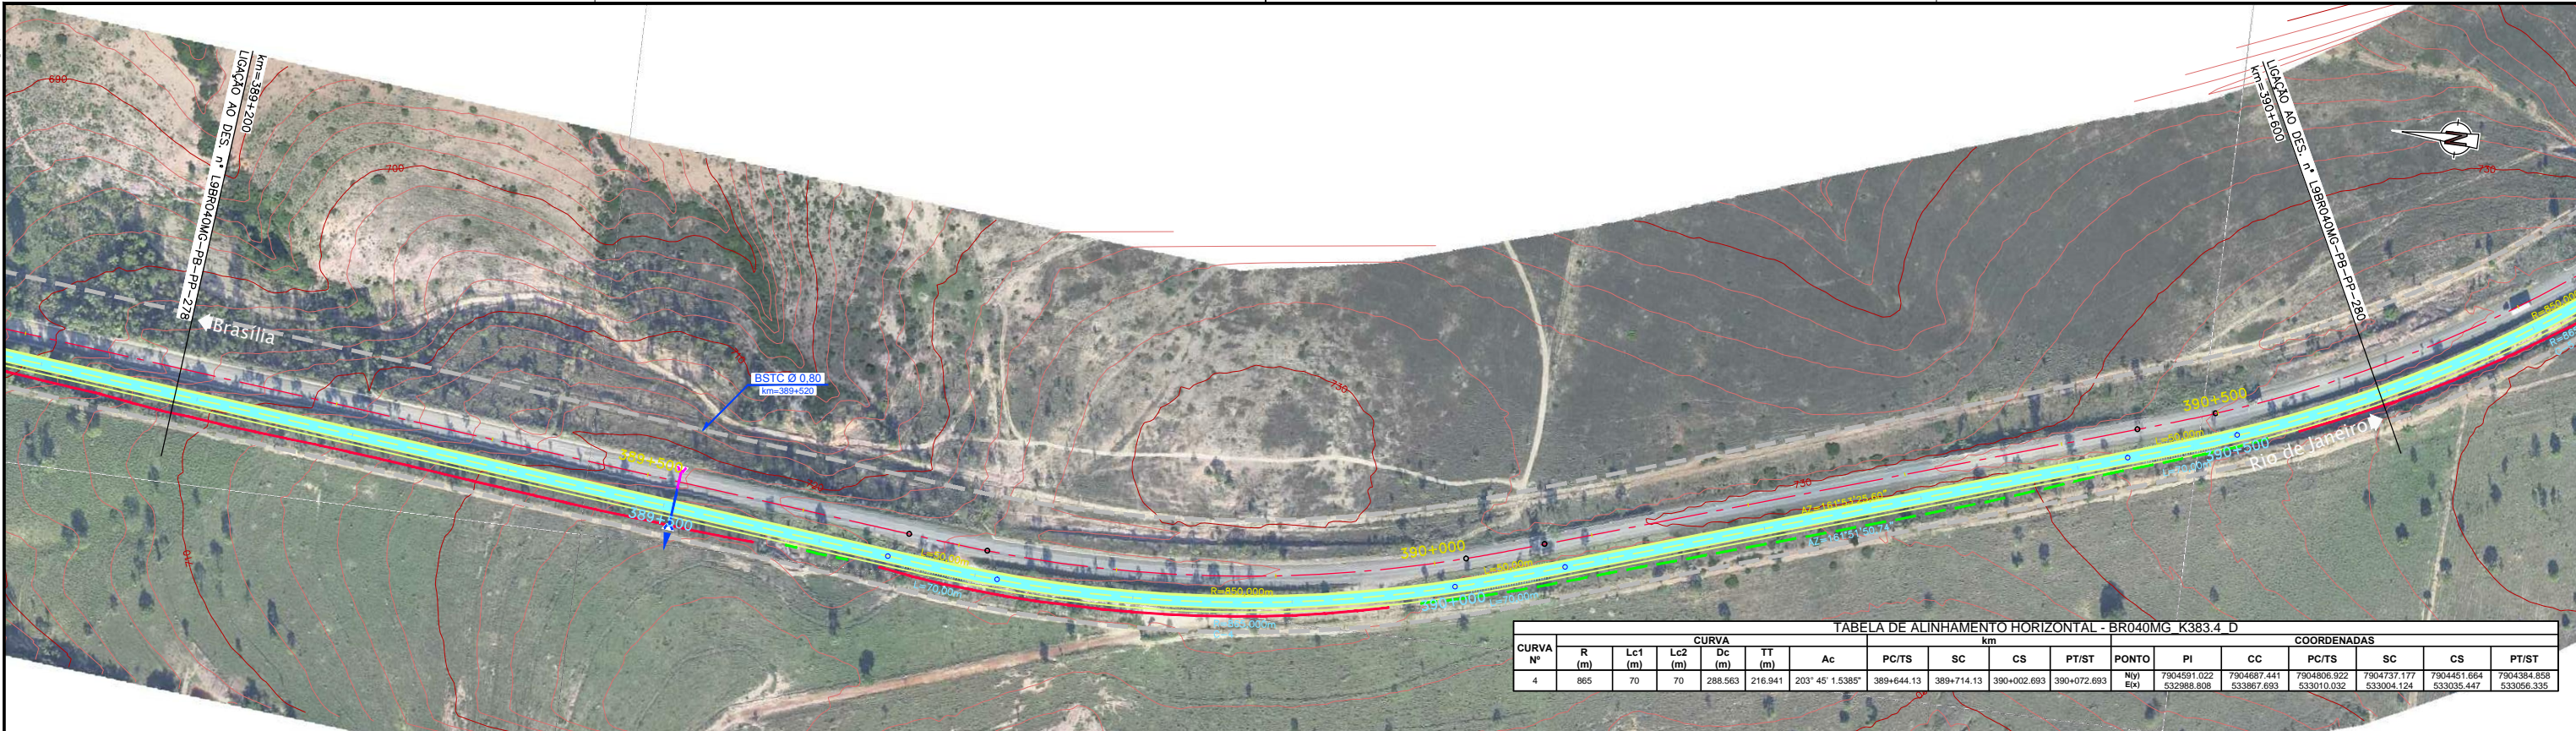

COTAS TERRENO	705.010	711.125	716.815	721.132	724.042	725.544	726.381	727.217	728.054	728.892	729.829	730.936	732.114	733.282	734.470
PISTA NOVA	705.010	711.125	716.815	721.132	724.042	725.544	726.381	727.217	728.054	728.892	729.829	730.936	732.114	733.282	734.470
ESQUERDA/DIREITA	707.941	713.257	719.673	724.044	722.931	727.124	728.38	729.085	728.065	727.725	727.942	728.62	730.665	733.589	736.192
ESTAQUEAMENTO	19460	19465	19470	19475	19480	19485	19490	19495	19500	19505	19510	19515	19520	19525	19530
QUILOMETRAGEM	389+200	389+300	389+400	389+500	389+600	389+700	389+800	389+900	390+000	390+100	390+200	390+300	390+400	390+500	390+600