
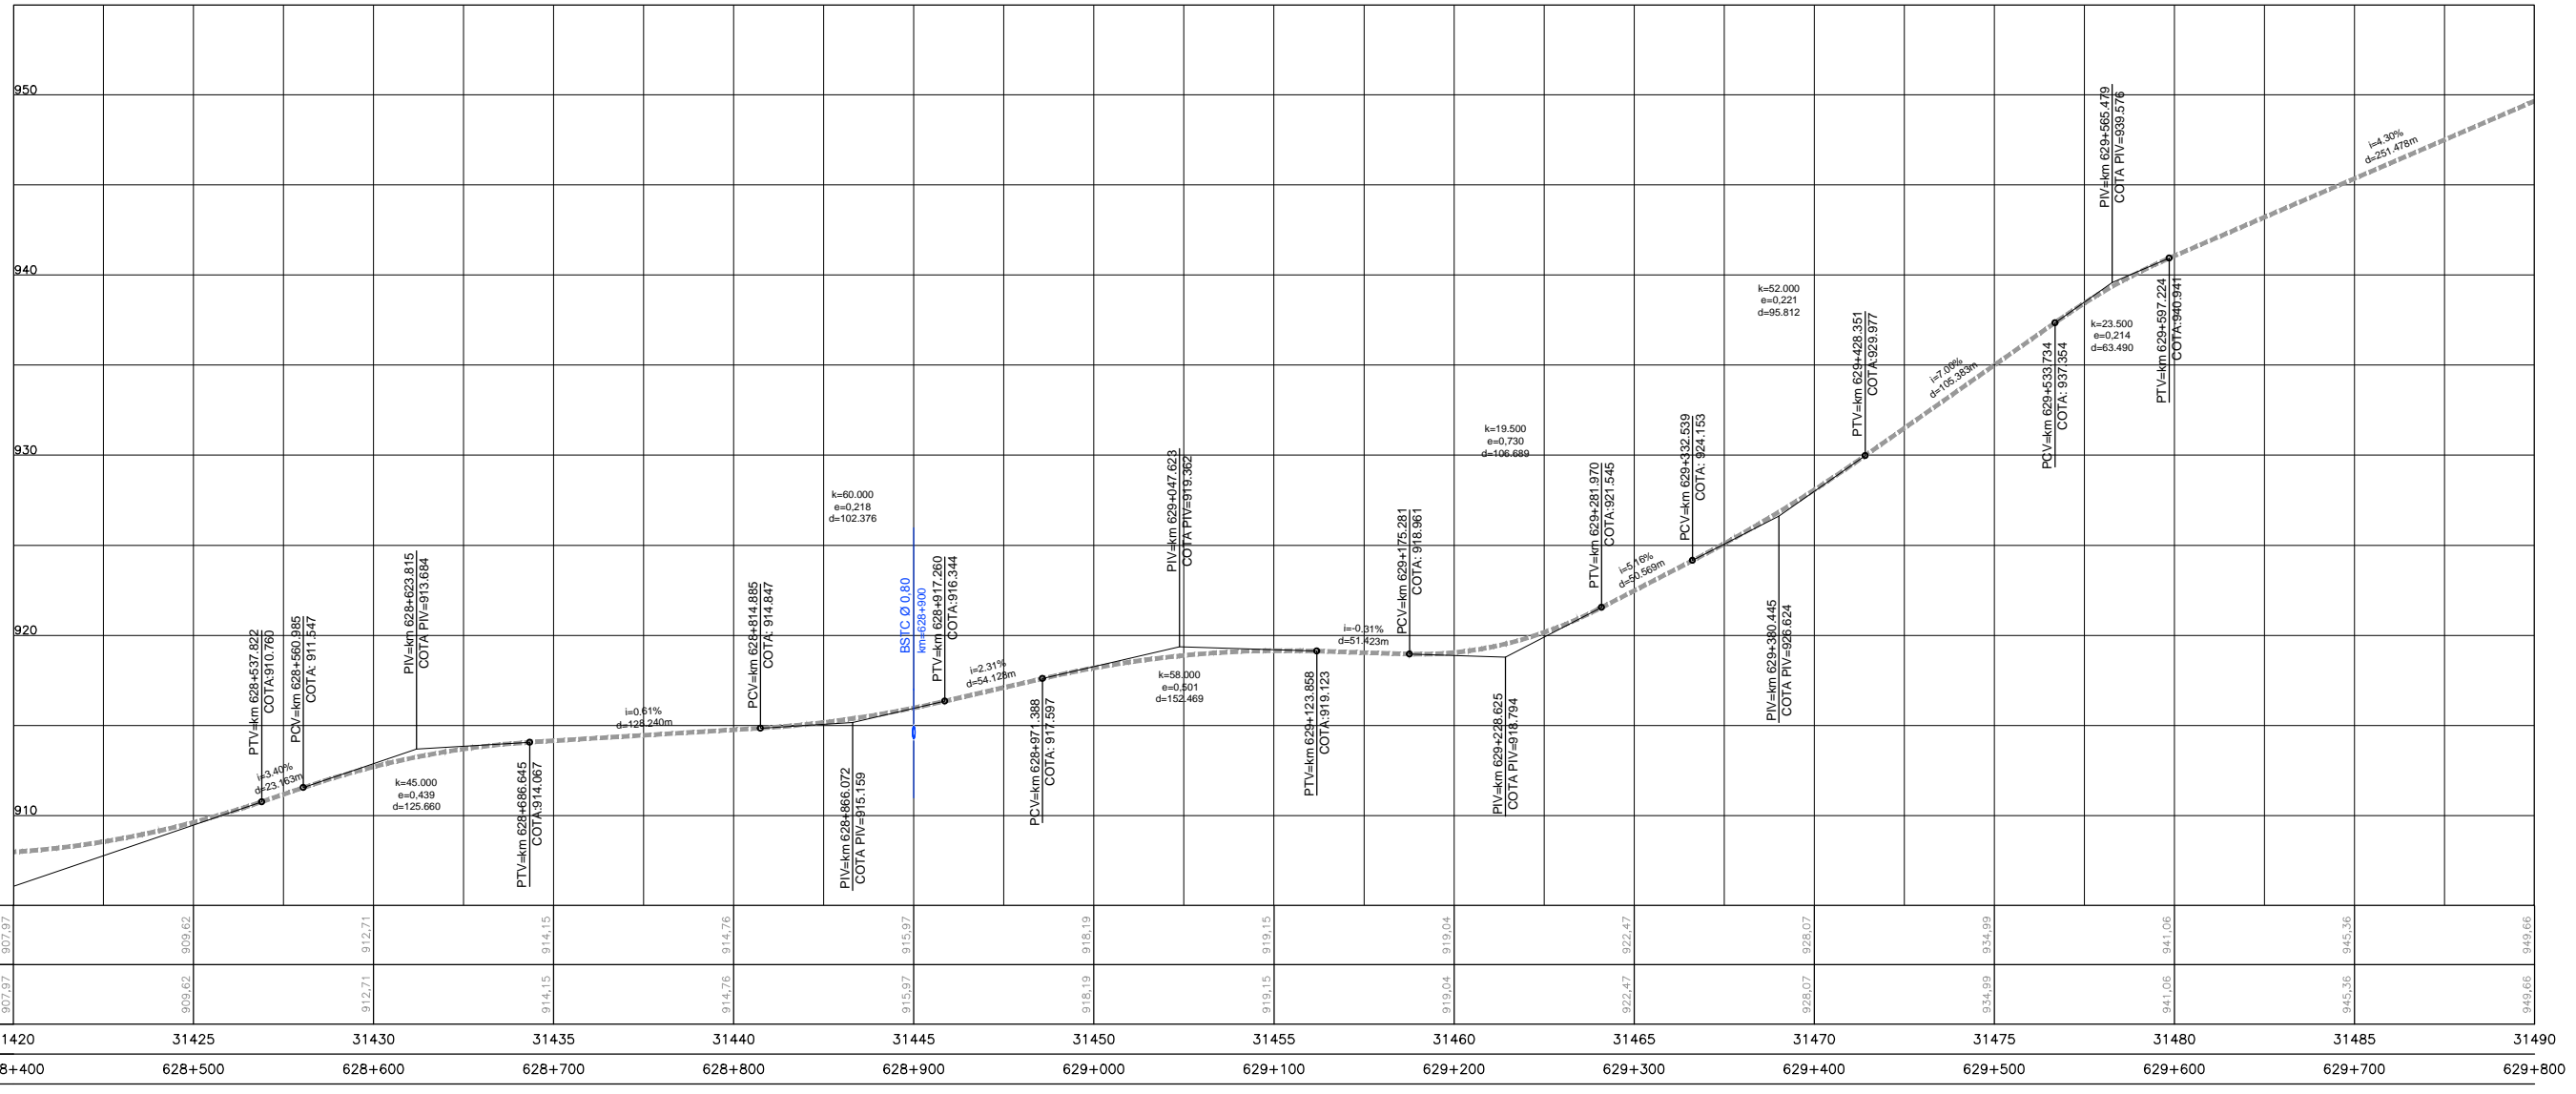


Em cópias deste desenho com formato diferente do A1 atender à escala gráfica

TABELA DE ALINHAMENTO HORIZONTAL - L9BR040 MG MF-EIXO 1																	
CURVA Nº	R (m)	Lc1 (m)	Lc2 (m)	Dc (m)	TT (m)	CURVA						COORDENADAS					
						Ac	PC/TS	SC	CS	PT/ST	PONTO	PI	CC	PC/TS	SC	CS	PT/ST
91	220	70	70	191.475	184.261	248° 5' 50.4925"	628+939.778	628+909.778	629+101.253	629+171.253	Niv)	7715562.940	7715742.136	7715745.328	7715676.742	7715539.387	7715519.220
92	110	40	28.527	91.234	90.615	114° 37' 55.4855"	629+470.166	629+510.166	629+601.4	629+629.927	Eix)	624117.154	624314.801	624090.946	624104.545	624229.203	624296.153
93	500	28.527	36	42.923	52.2	188° 36' 56.5533"	629+629.927	629+658.454	629+701.376	629+737.376	Niv)	7715428.787	7715336.110	7715448.297	7715436.488	7715370.714	7715342.983
											Eix)	624674.557	624579.894	624586.530	624624.686	624684.109	624690.707
											Niv)	7715291.725	7715423.594	7715342.983	7715315.025	7715273.578	7715238.507
											Eix)	624700.584	624690.707	624696.370	624707.476	624719.088	

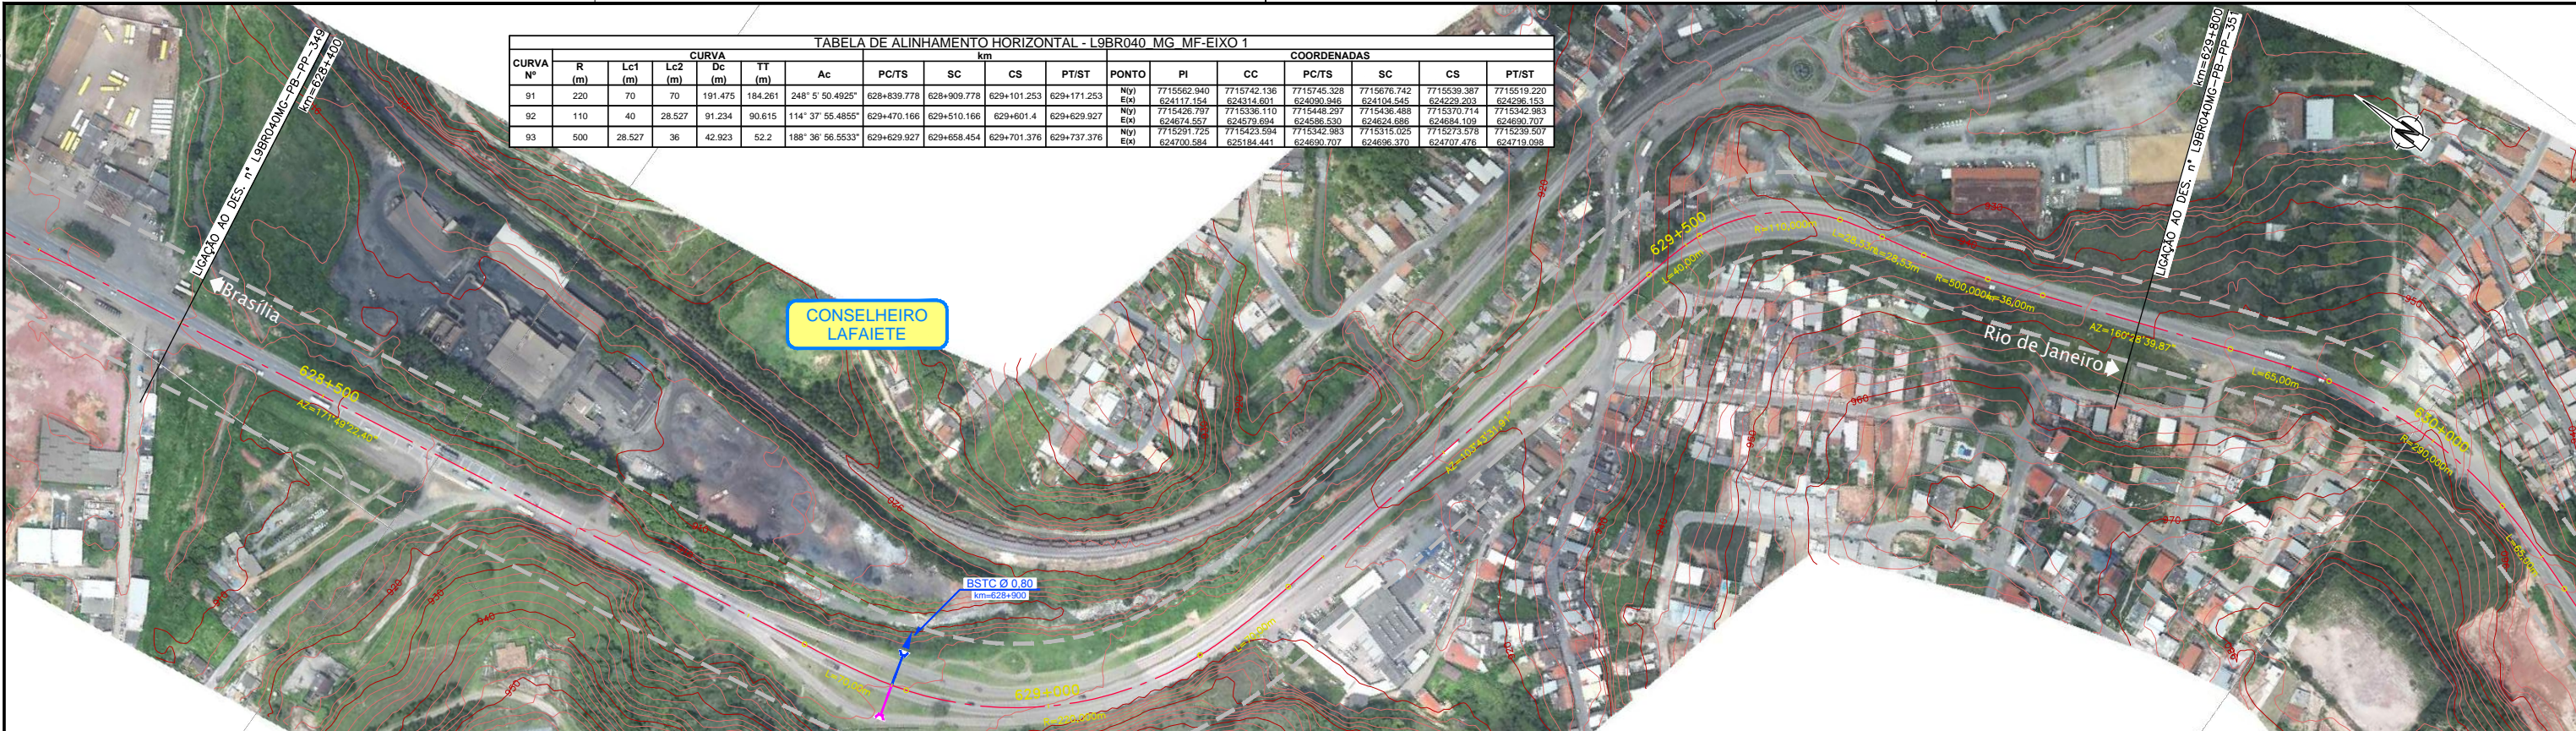

	628+400	628+500	628+600	628+700	628+800	628+900	629+000	629+100	629+200	629+300	629+400	629+500	629+600	629+700	629+800
COTAS PROJETO PISTA NOVA	907.97	909.62	912.71	914.15	914.76	915.97	918.19	919.15	922.47	926.07	934.99	941.06	945.36	949.66	
COTAS TERRENO PISTA EXISTENTE	907.97	909.62	912.71	914.15	914.76	915.97	918.19	919.15	922.47	926.07	934.99	941.06	945.36	949.66	
ESTAQUEAMENTO	31420	31425	31430	31435	31440	31445	31450	31455	31460	31465	31470	31475	31480	31485	31490
QUILOMETRAGEM	628+400	628+500	628+600	628+700	628+800	628+900	629+000	629+100	629+200	629+300	629+400	629+500	629+600	629+700	629+800

1:00 1:20 1:40 1:60 1:80 2:00 2:20 2:40 2:60 2:80 281:00 281