

Em cópias deste desenho com formato diferente do A1 atender à escala gráfica



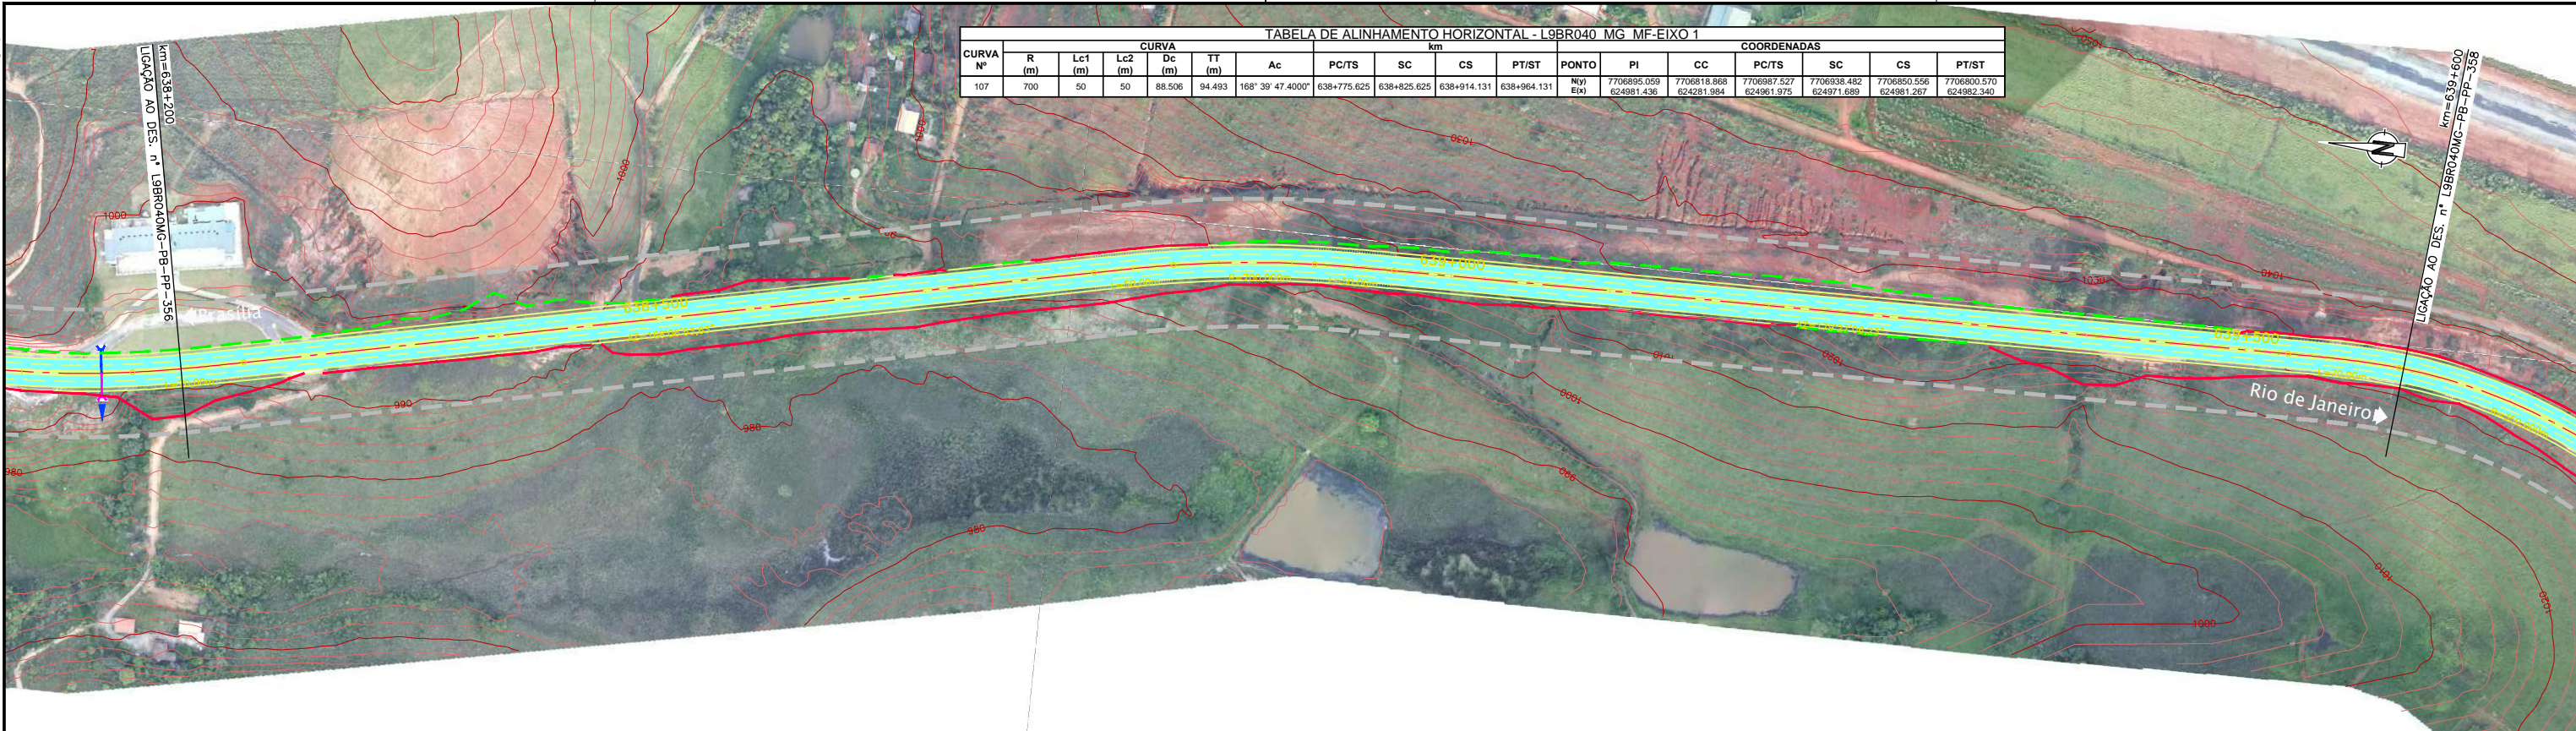


TABELA DE ALINHAMENTO HORIZONTAL - L9BR040 MG MF-EIXO 1

CURVA Nº	CURVA										COORDENADAS						
	R (m)	Lc1 (m)	Lc2 (m)	Dc (m)	TT (m)	Ac	PC/TS	SC	CS	PT/ST	PONTO	PI	CC	PC/TS	SC	CS	PT/ST
107	700	50	50	88.506	94.493	168° 39' 47.4000"	638+775.625	638+825.625	638+914.131	638+964.131	Nº/ EIX	7706895.059 624981.436	7706818.868 624281.984	7706987.527 624961.975	7706938.482 624971.689	7706850.556 624981.267	7706800.570 624982.340

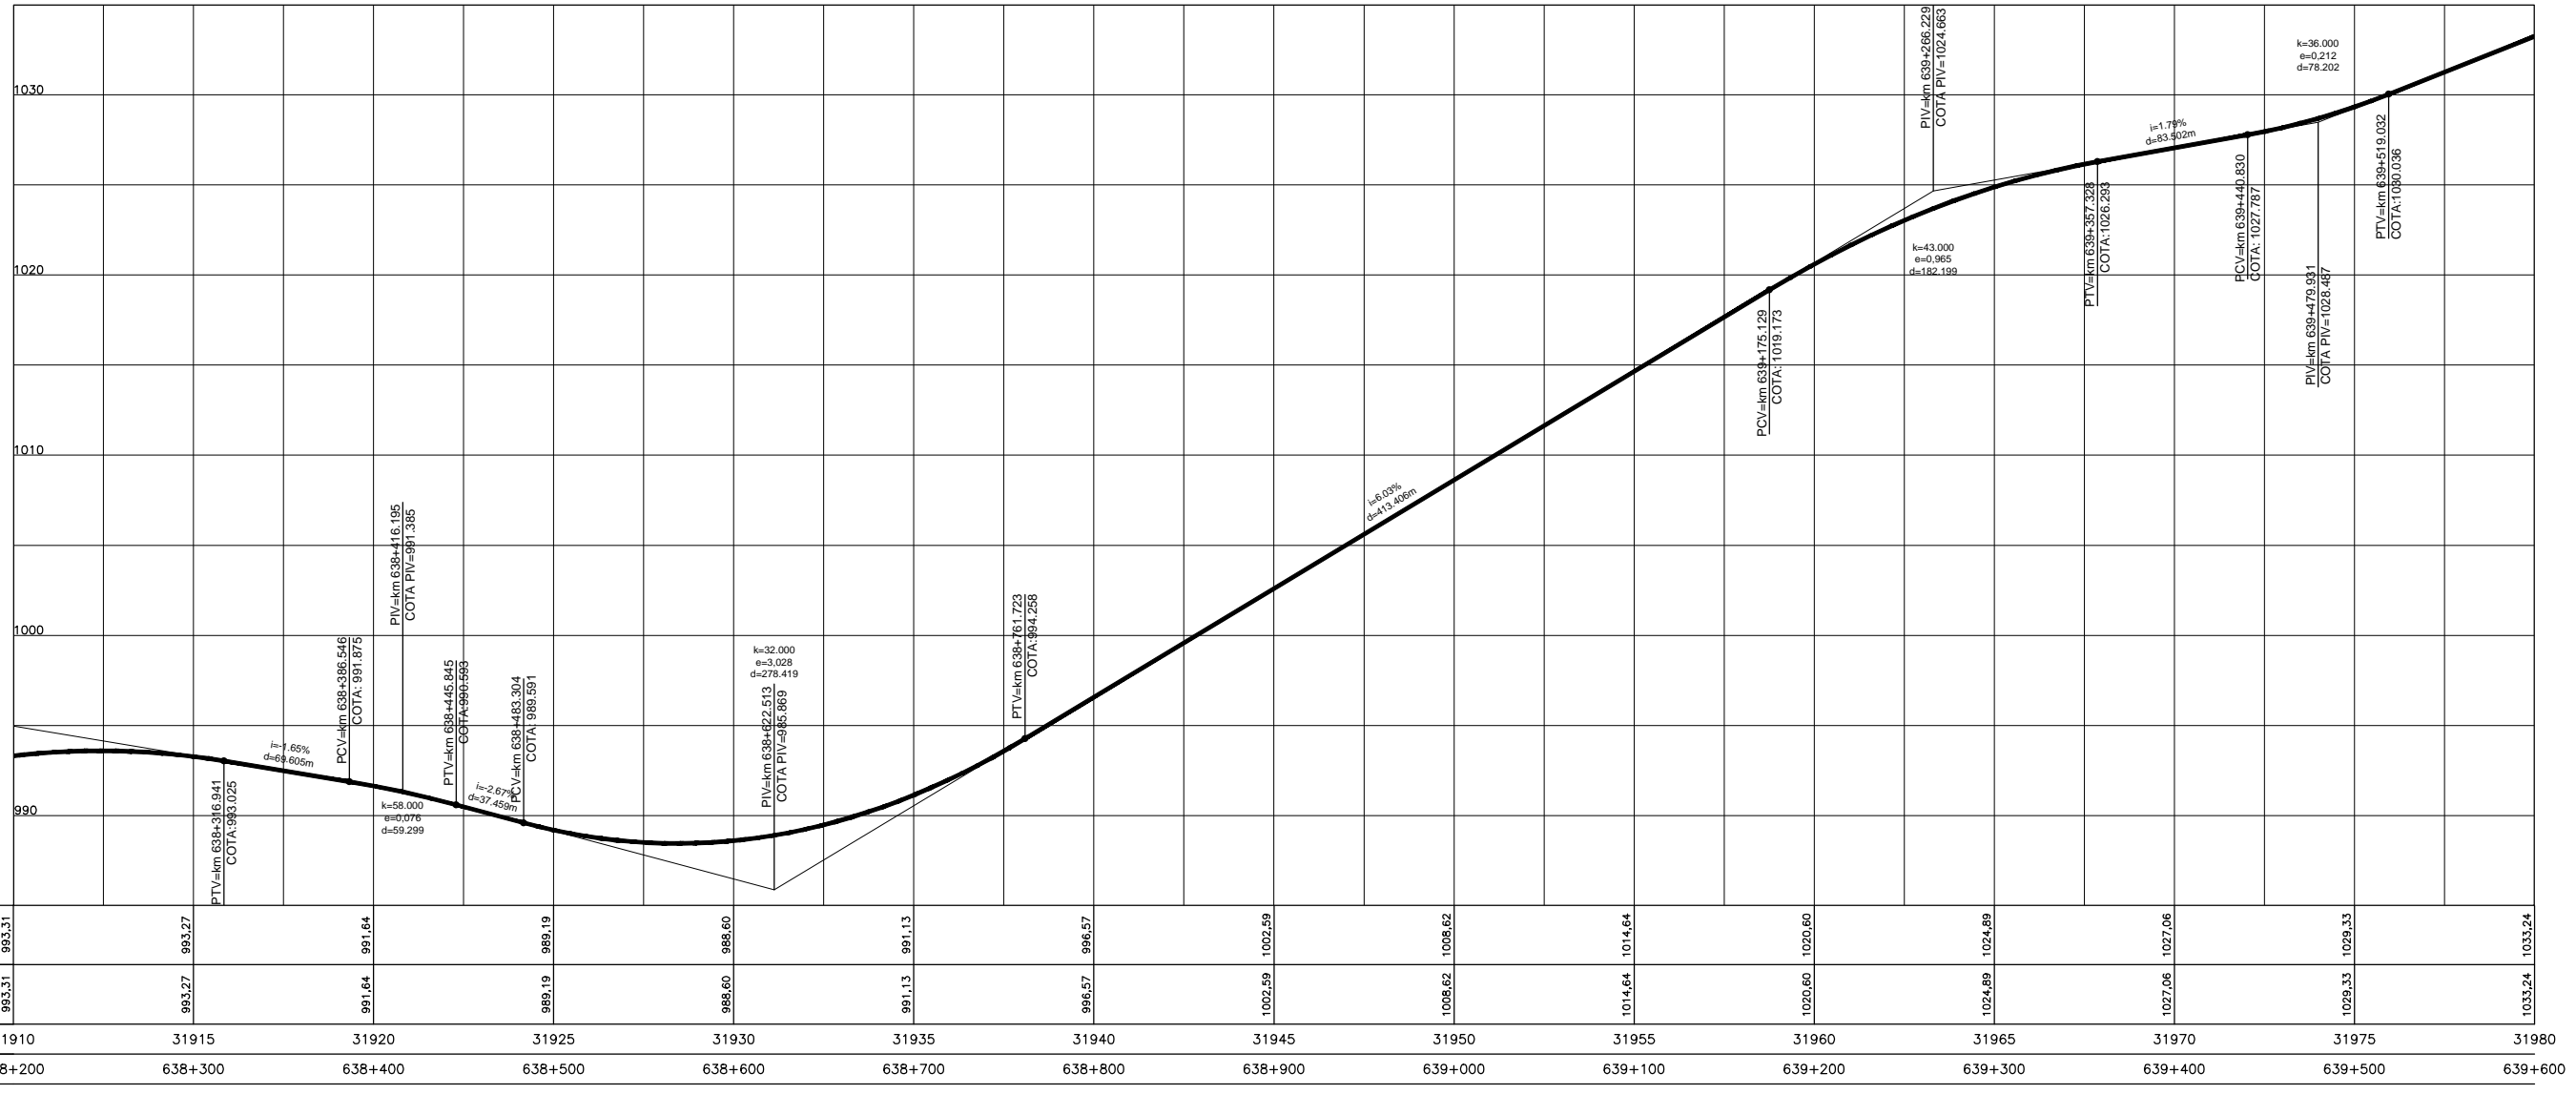

CONCESSIONÁRIA BR040

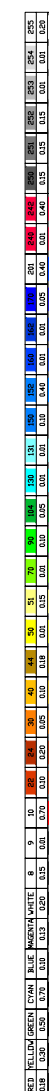

Projeto: **BR-040 DF / GO / MG**
TRECHO BRÁSILIA / DF - JUÍZ DE FORA / MG

Projeto: Paulo Gomes/João Campos
 Colaborou: Luis Lima/Carlos Martins
 Desenhou: Natácha Rodrigues
 Resp. Téc: *Luis Seraphim*
 CREA-SO-0601479273

Elaborou	Data	Descrição

Escala: V/H=1:200/2000 (A1)
 V/H=1:400/4000 (A3)

Designação: PROJETO - CONTRATO CLÁUSULA 6.10
TRAÇADO
 PROJETO GEOMÉTRICO
 km 638+200 ao km 639+600

Número: **L9BR040MG-PB-PP-357**
 Rev: **0** N.º Folha: **07** Data: **2014**